



 

Highlighted area indicates proposed licensed area

18 High Street, SP4 7DN

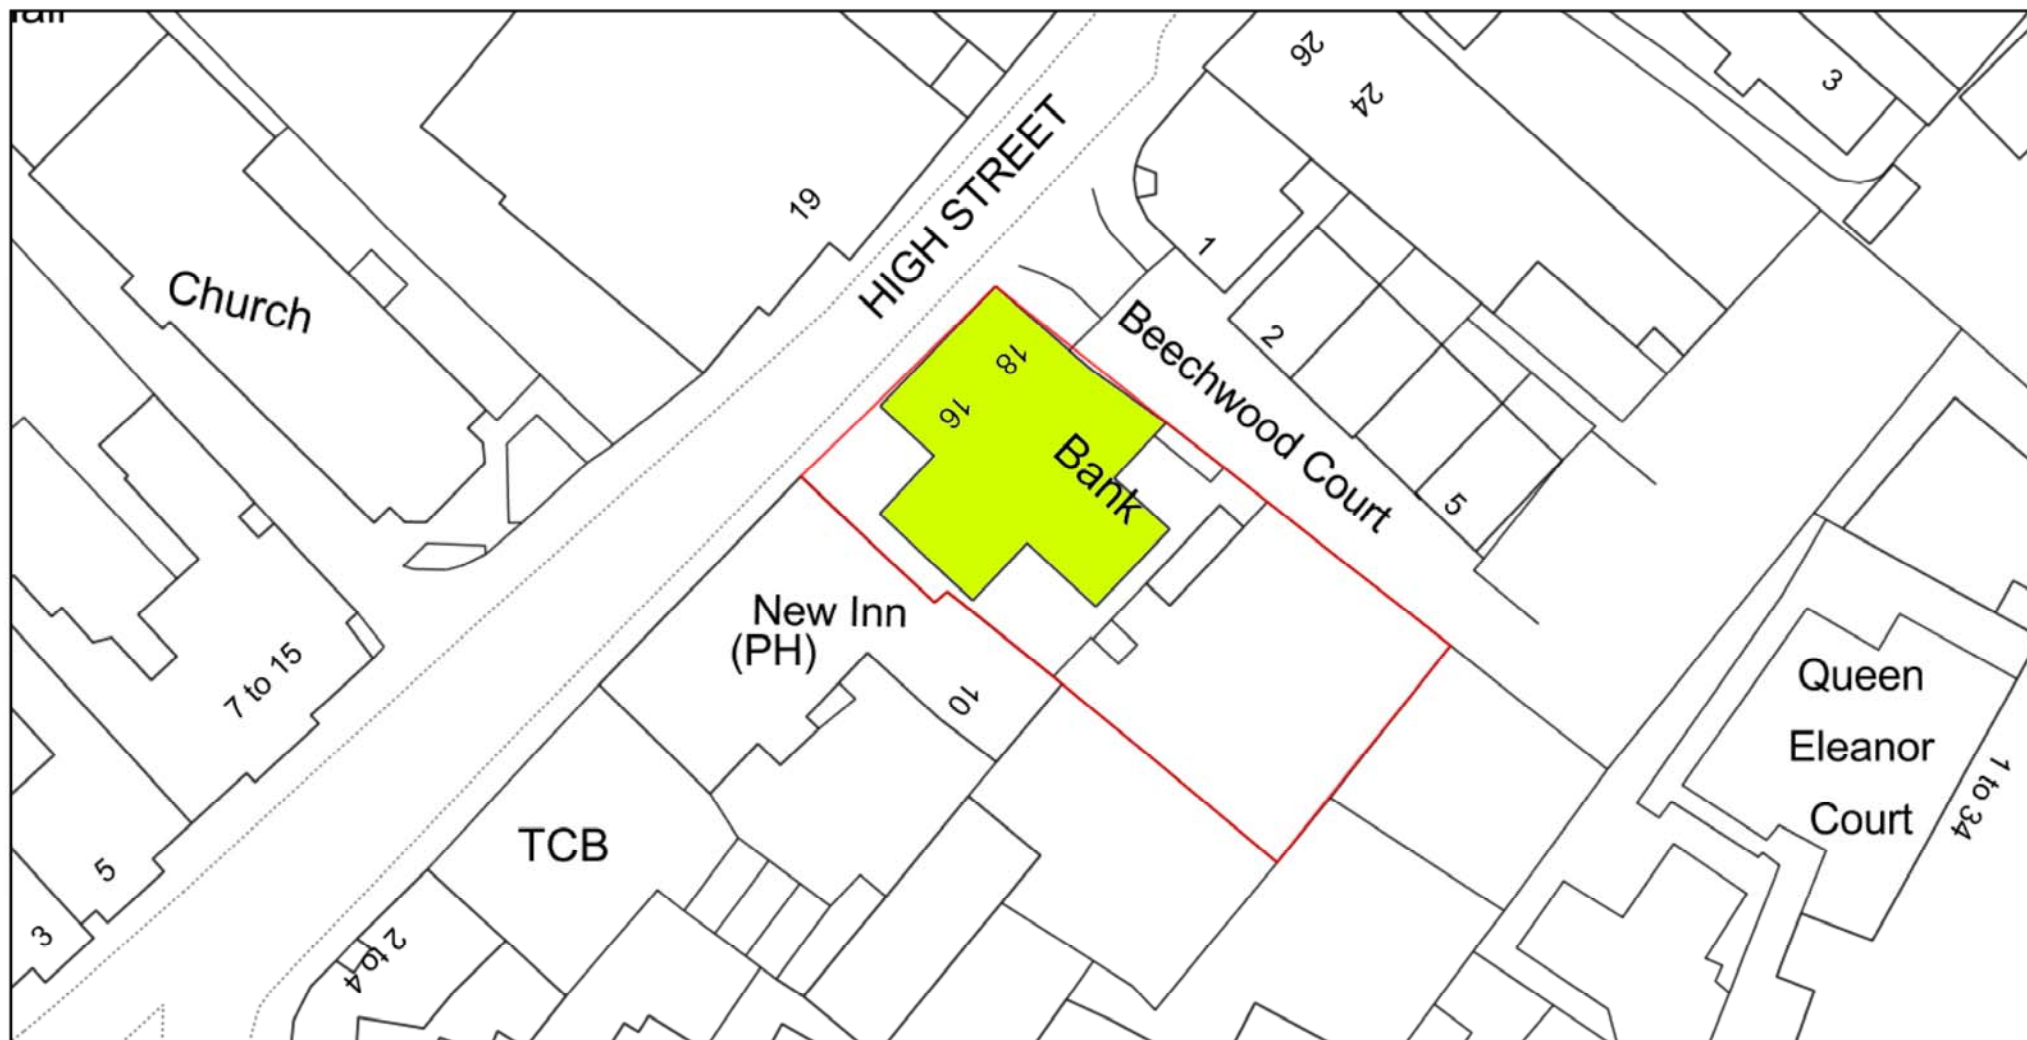

Plan Produced for: Nathan Muirhead


Date Produced: 13 Nov 2017

Plan Reference Number: TQRQM17317214604032

Scale: 1:500 @ A4

GROUND FLOOR (BAR)

Notes
 Green denotes new/changes to structure and décor
 Red denotes removal of structure

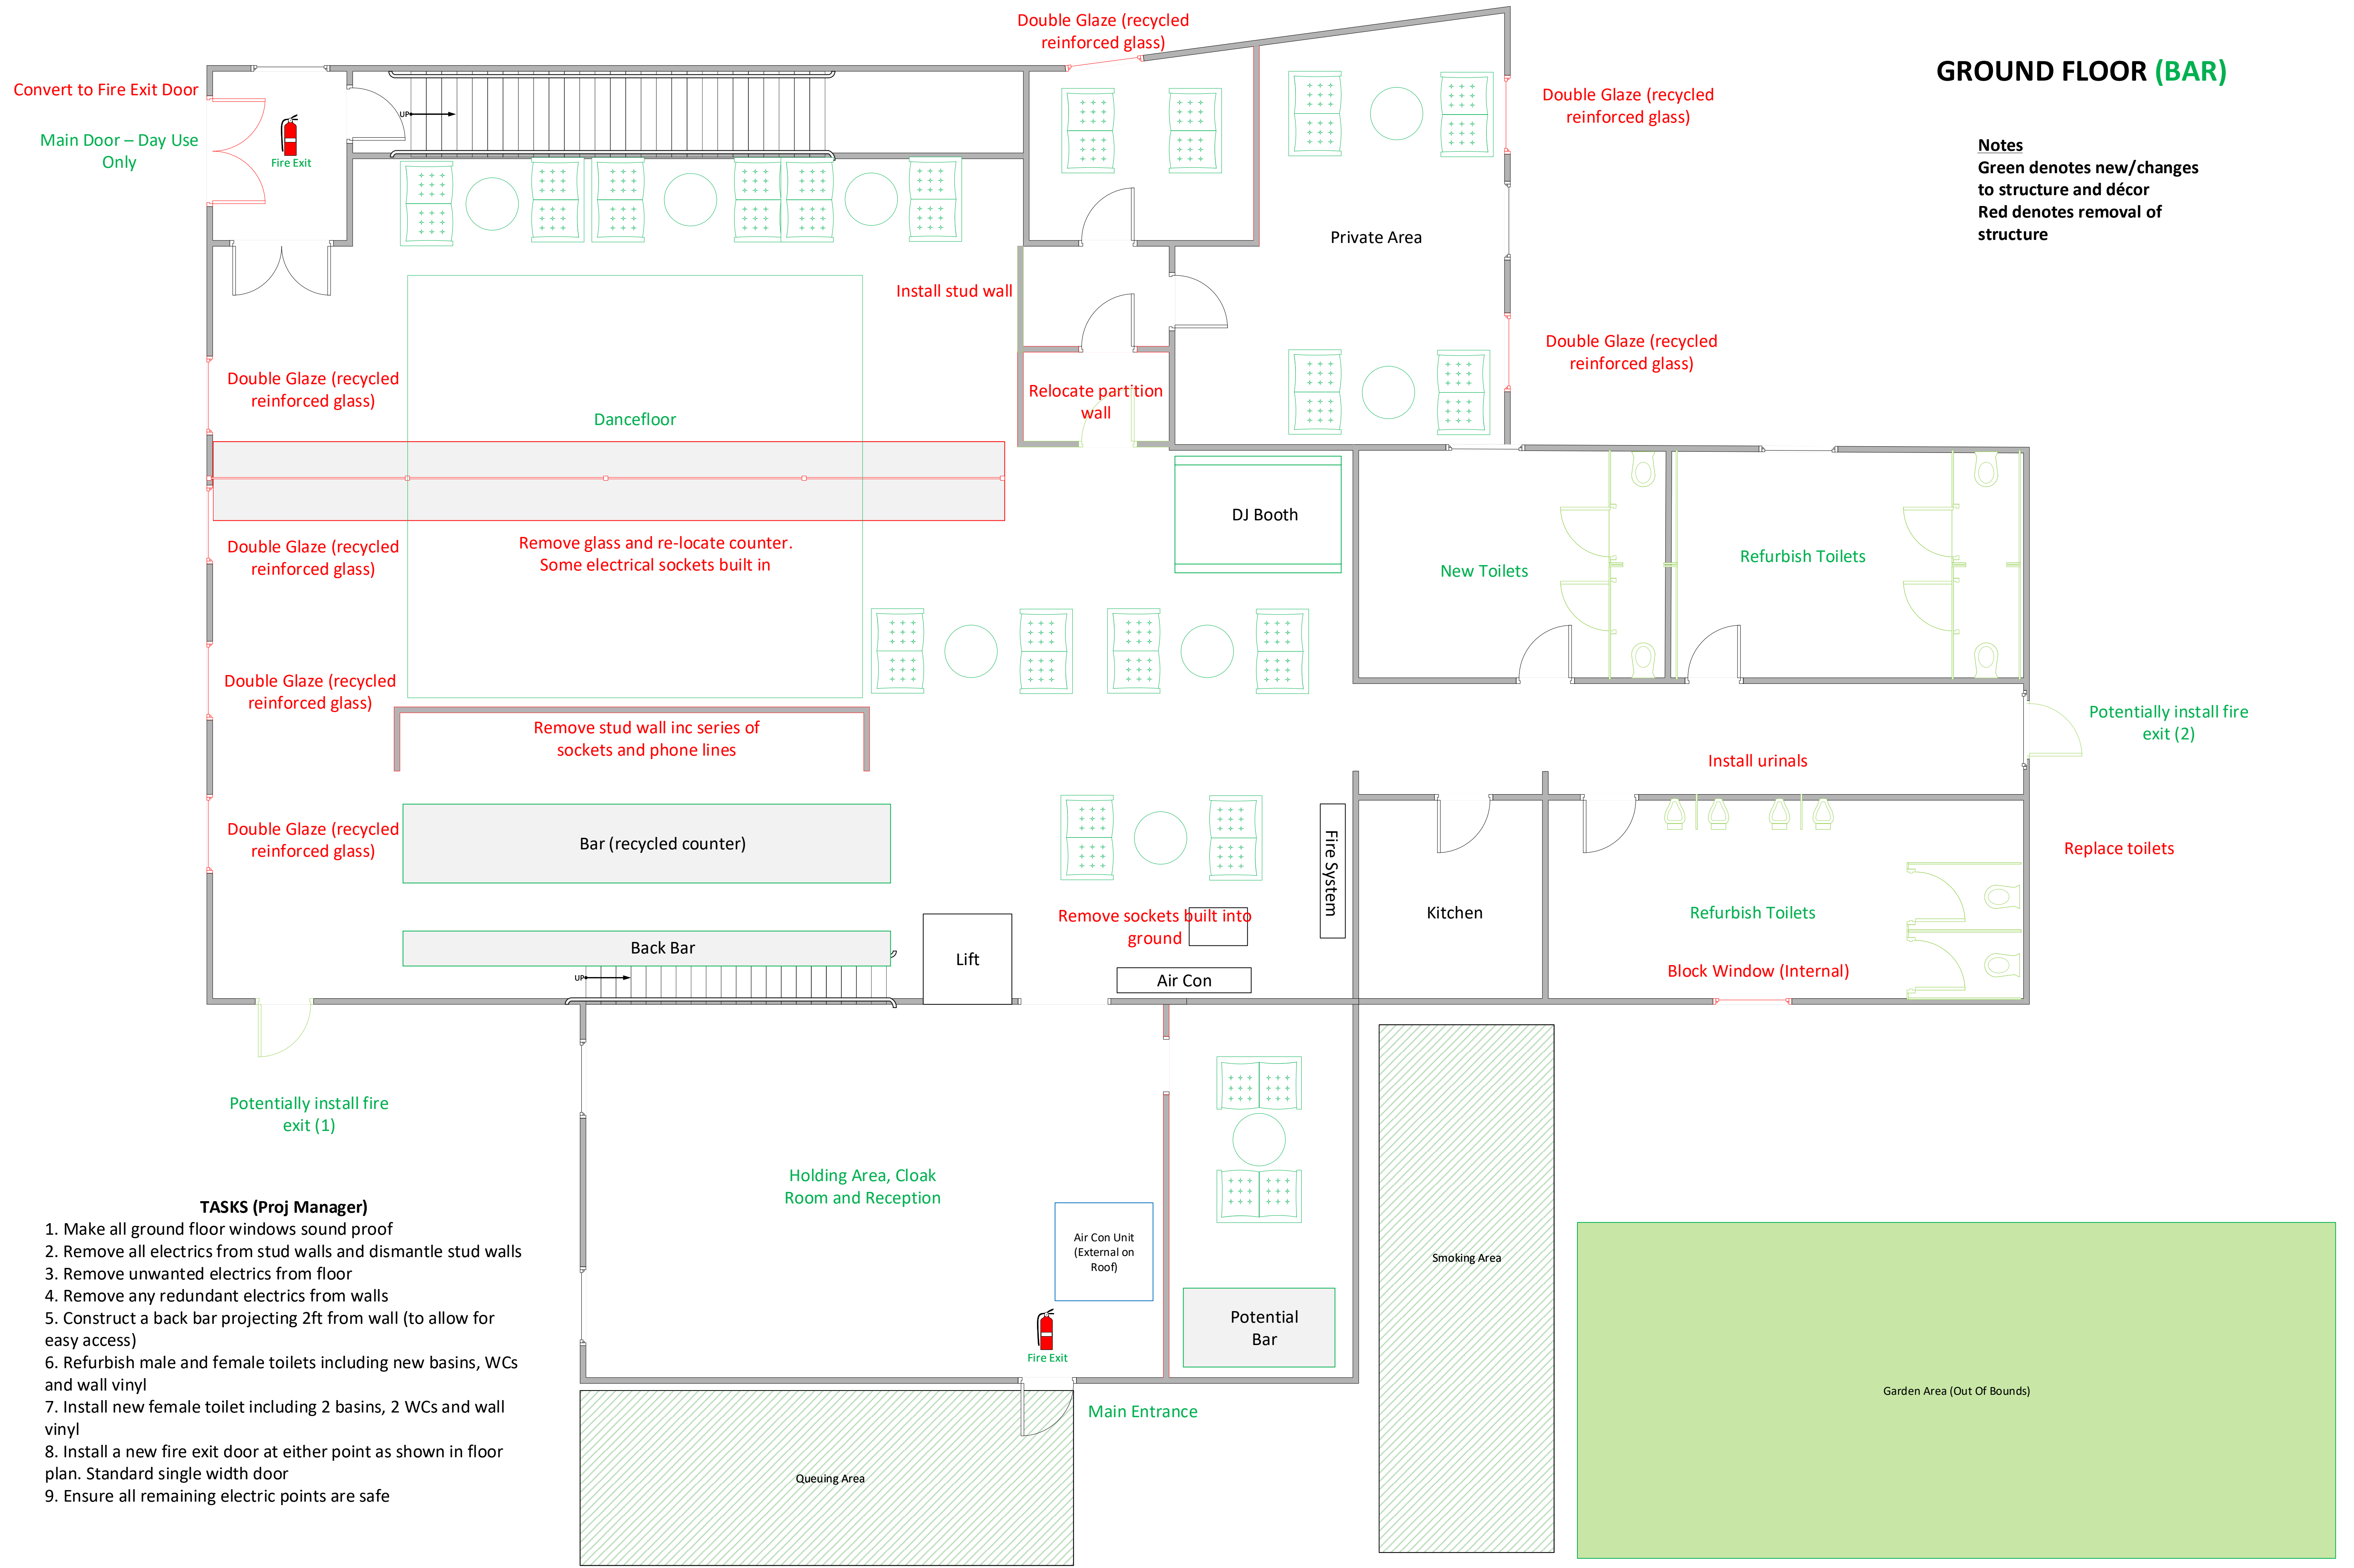


TASKS (Proj Manager)

1. Make all ground floor windows sound proof
2. Remove all electrics from stud walls and dismantle stud walls
3. Remove unwanted electrics from floor
4. Remove any redundant electrics from walls
5. Construct a back bar projecting 2ft from wall (to allow for easy access)
6. Refurbish male and female toilets including new basins, WCs and wall vinyl
7. Install new female toilet including 2 basins, 2 WCs and wall vinyl
8. Install a new fire exit door at either point as shown in floor plan. Standard single width door
9. Ensure all remaining electric points are safe

GROUND FLOOR (EVENTS)

Notes
 Green denotes new/changes to structure and décor
 Red denotes removal of structure

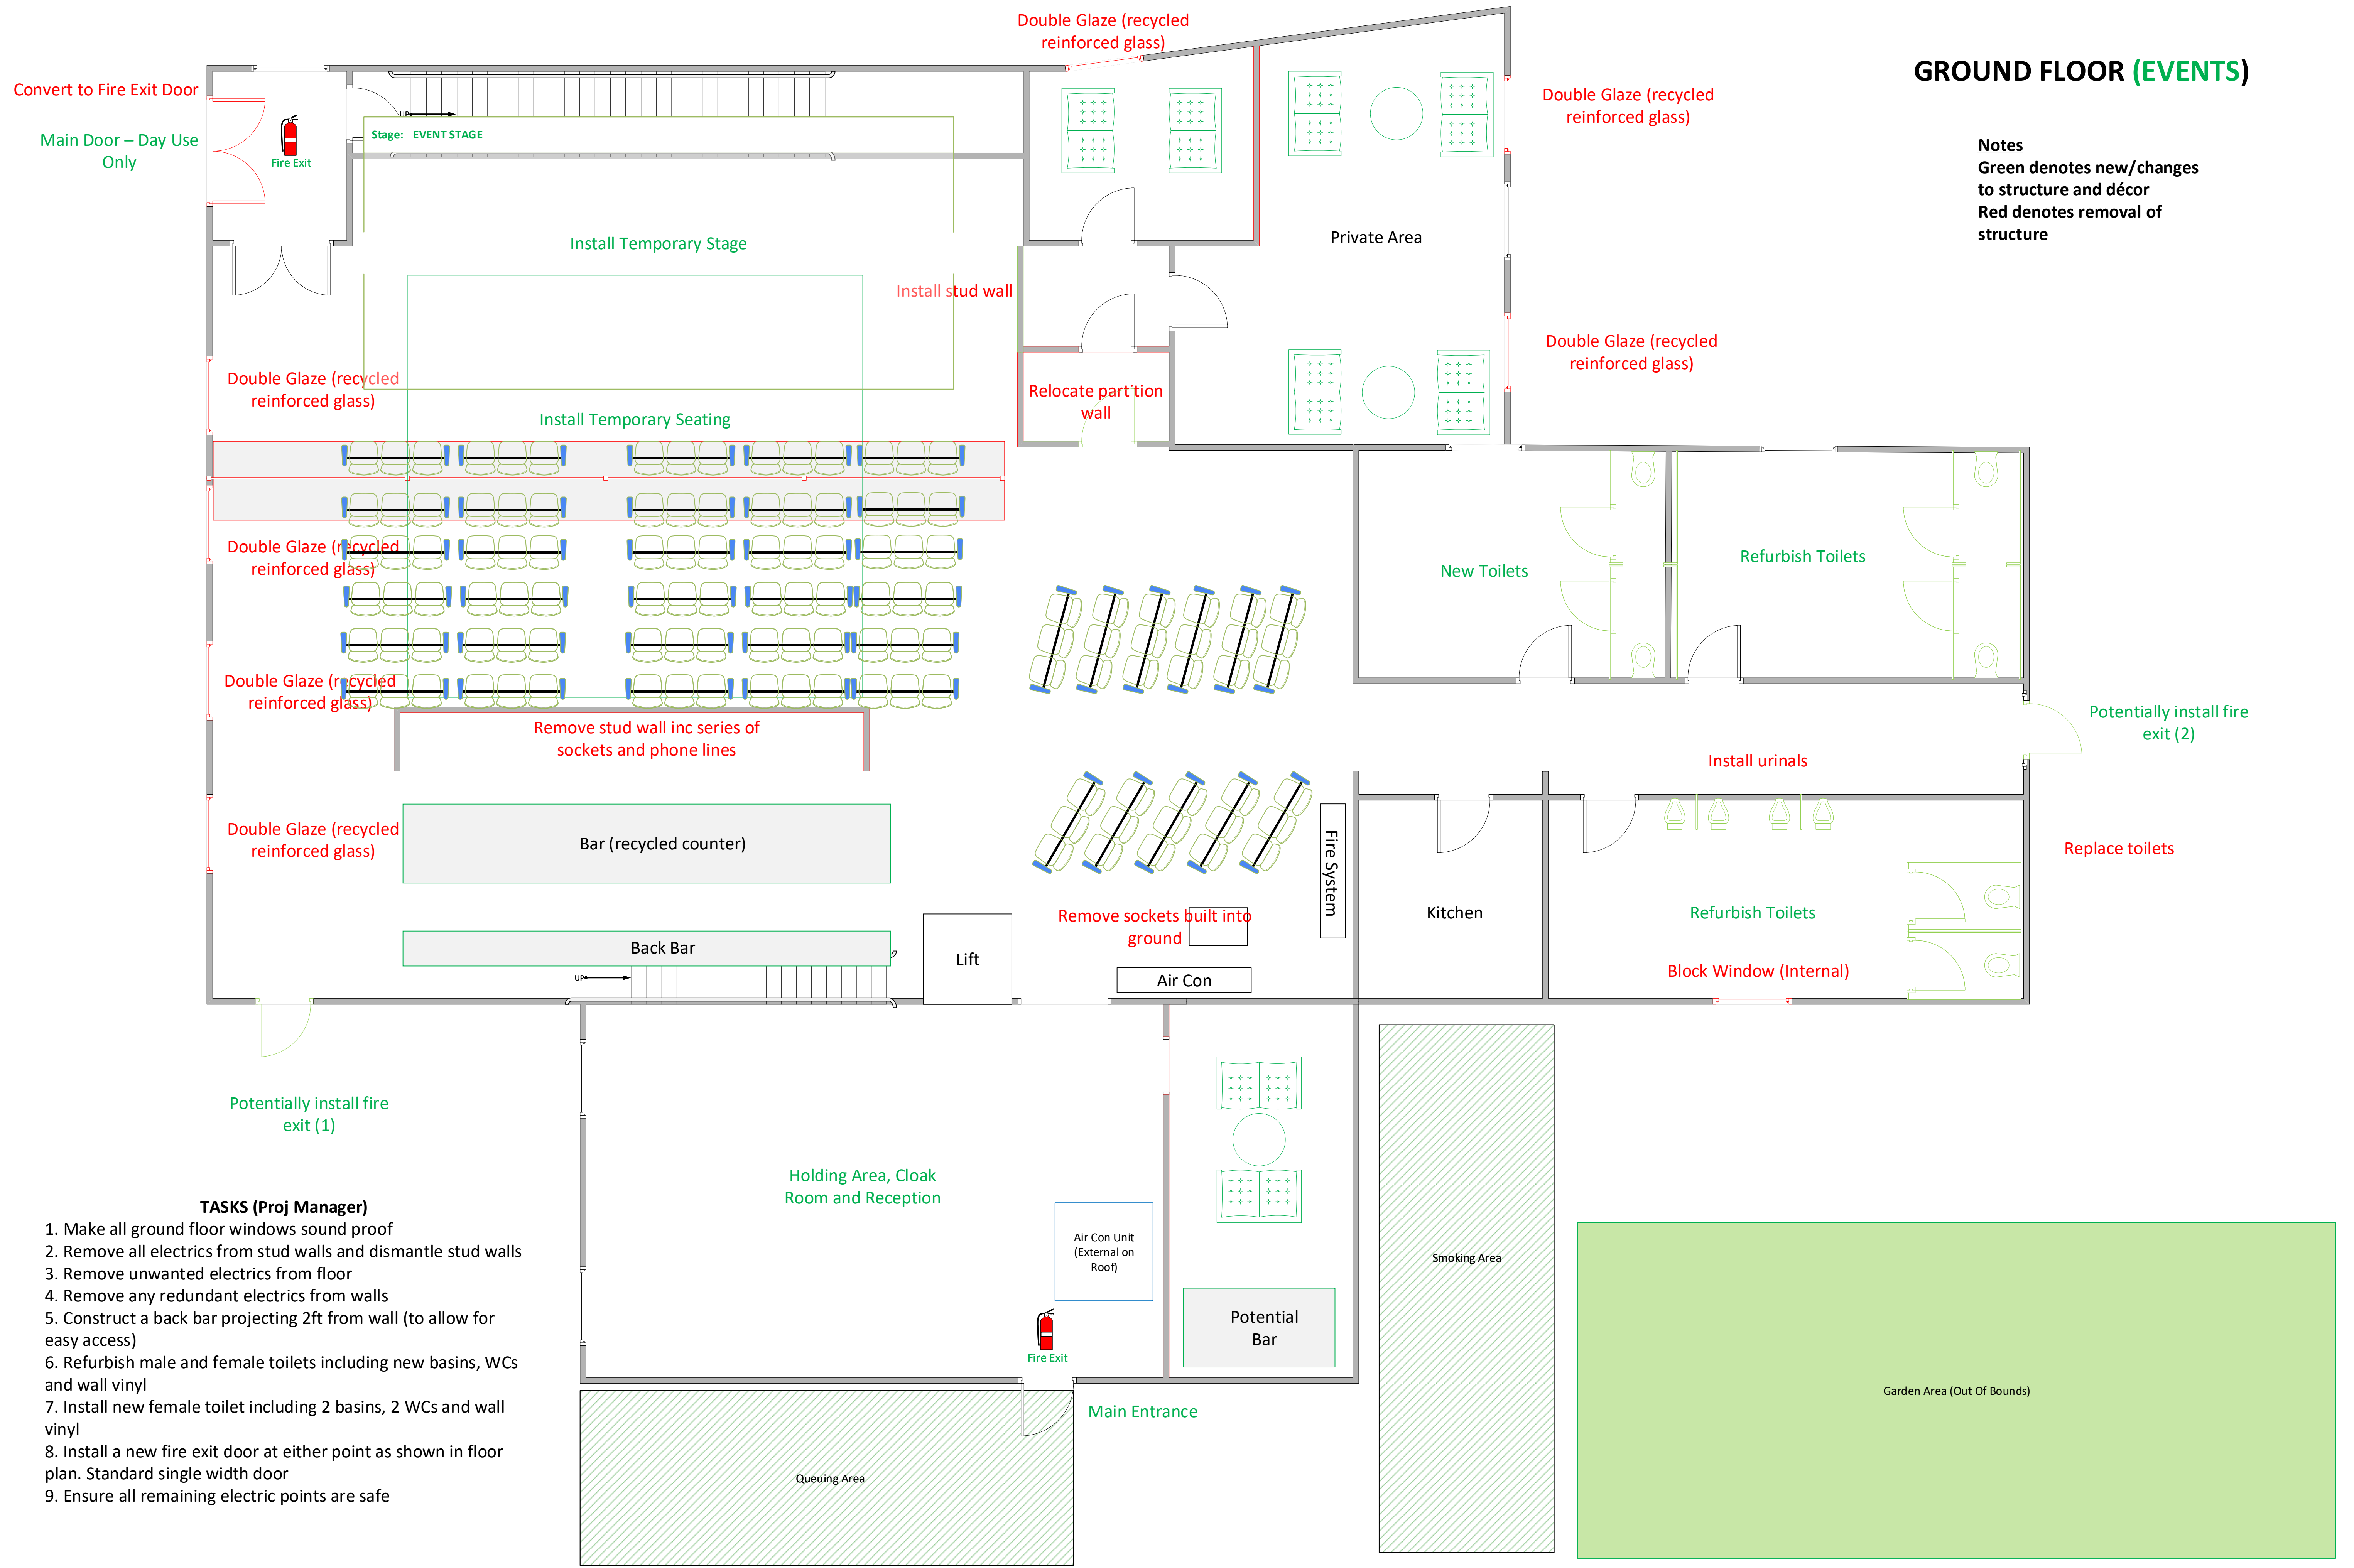


TASKS (Proj Manager)

1. Make all ground floor windows sound proof
2. Remove all electrics from stud walls and dismantle stud walls
3. Remove unwanted electrics from floor
4. Remove any redundant electrics from walls
5. Construct a back bar projecting 2ft from wall (to allow for easy access)
6. Refurbish male and female toilets including new basins, WCs and wall vinyl
7. Install new female toilet including 2 basins, 2 WCs and wall vinyl
8. Install a new fire exit door at either point as shown in floor plan. Standard single width door
9. Ensure all remaining electric points are safe


FIRST FLOOR
EXTENSION/PRIVATE HIRE

NO STRUCTURAL CHANGES

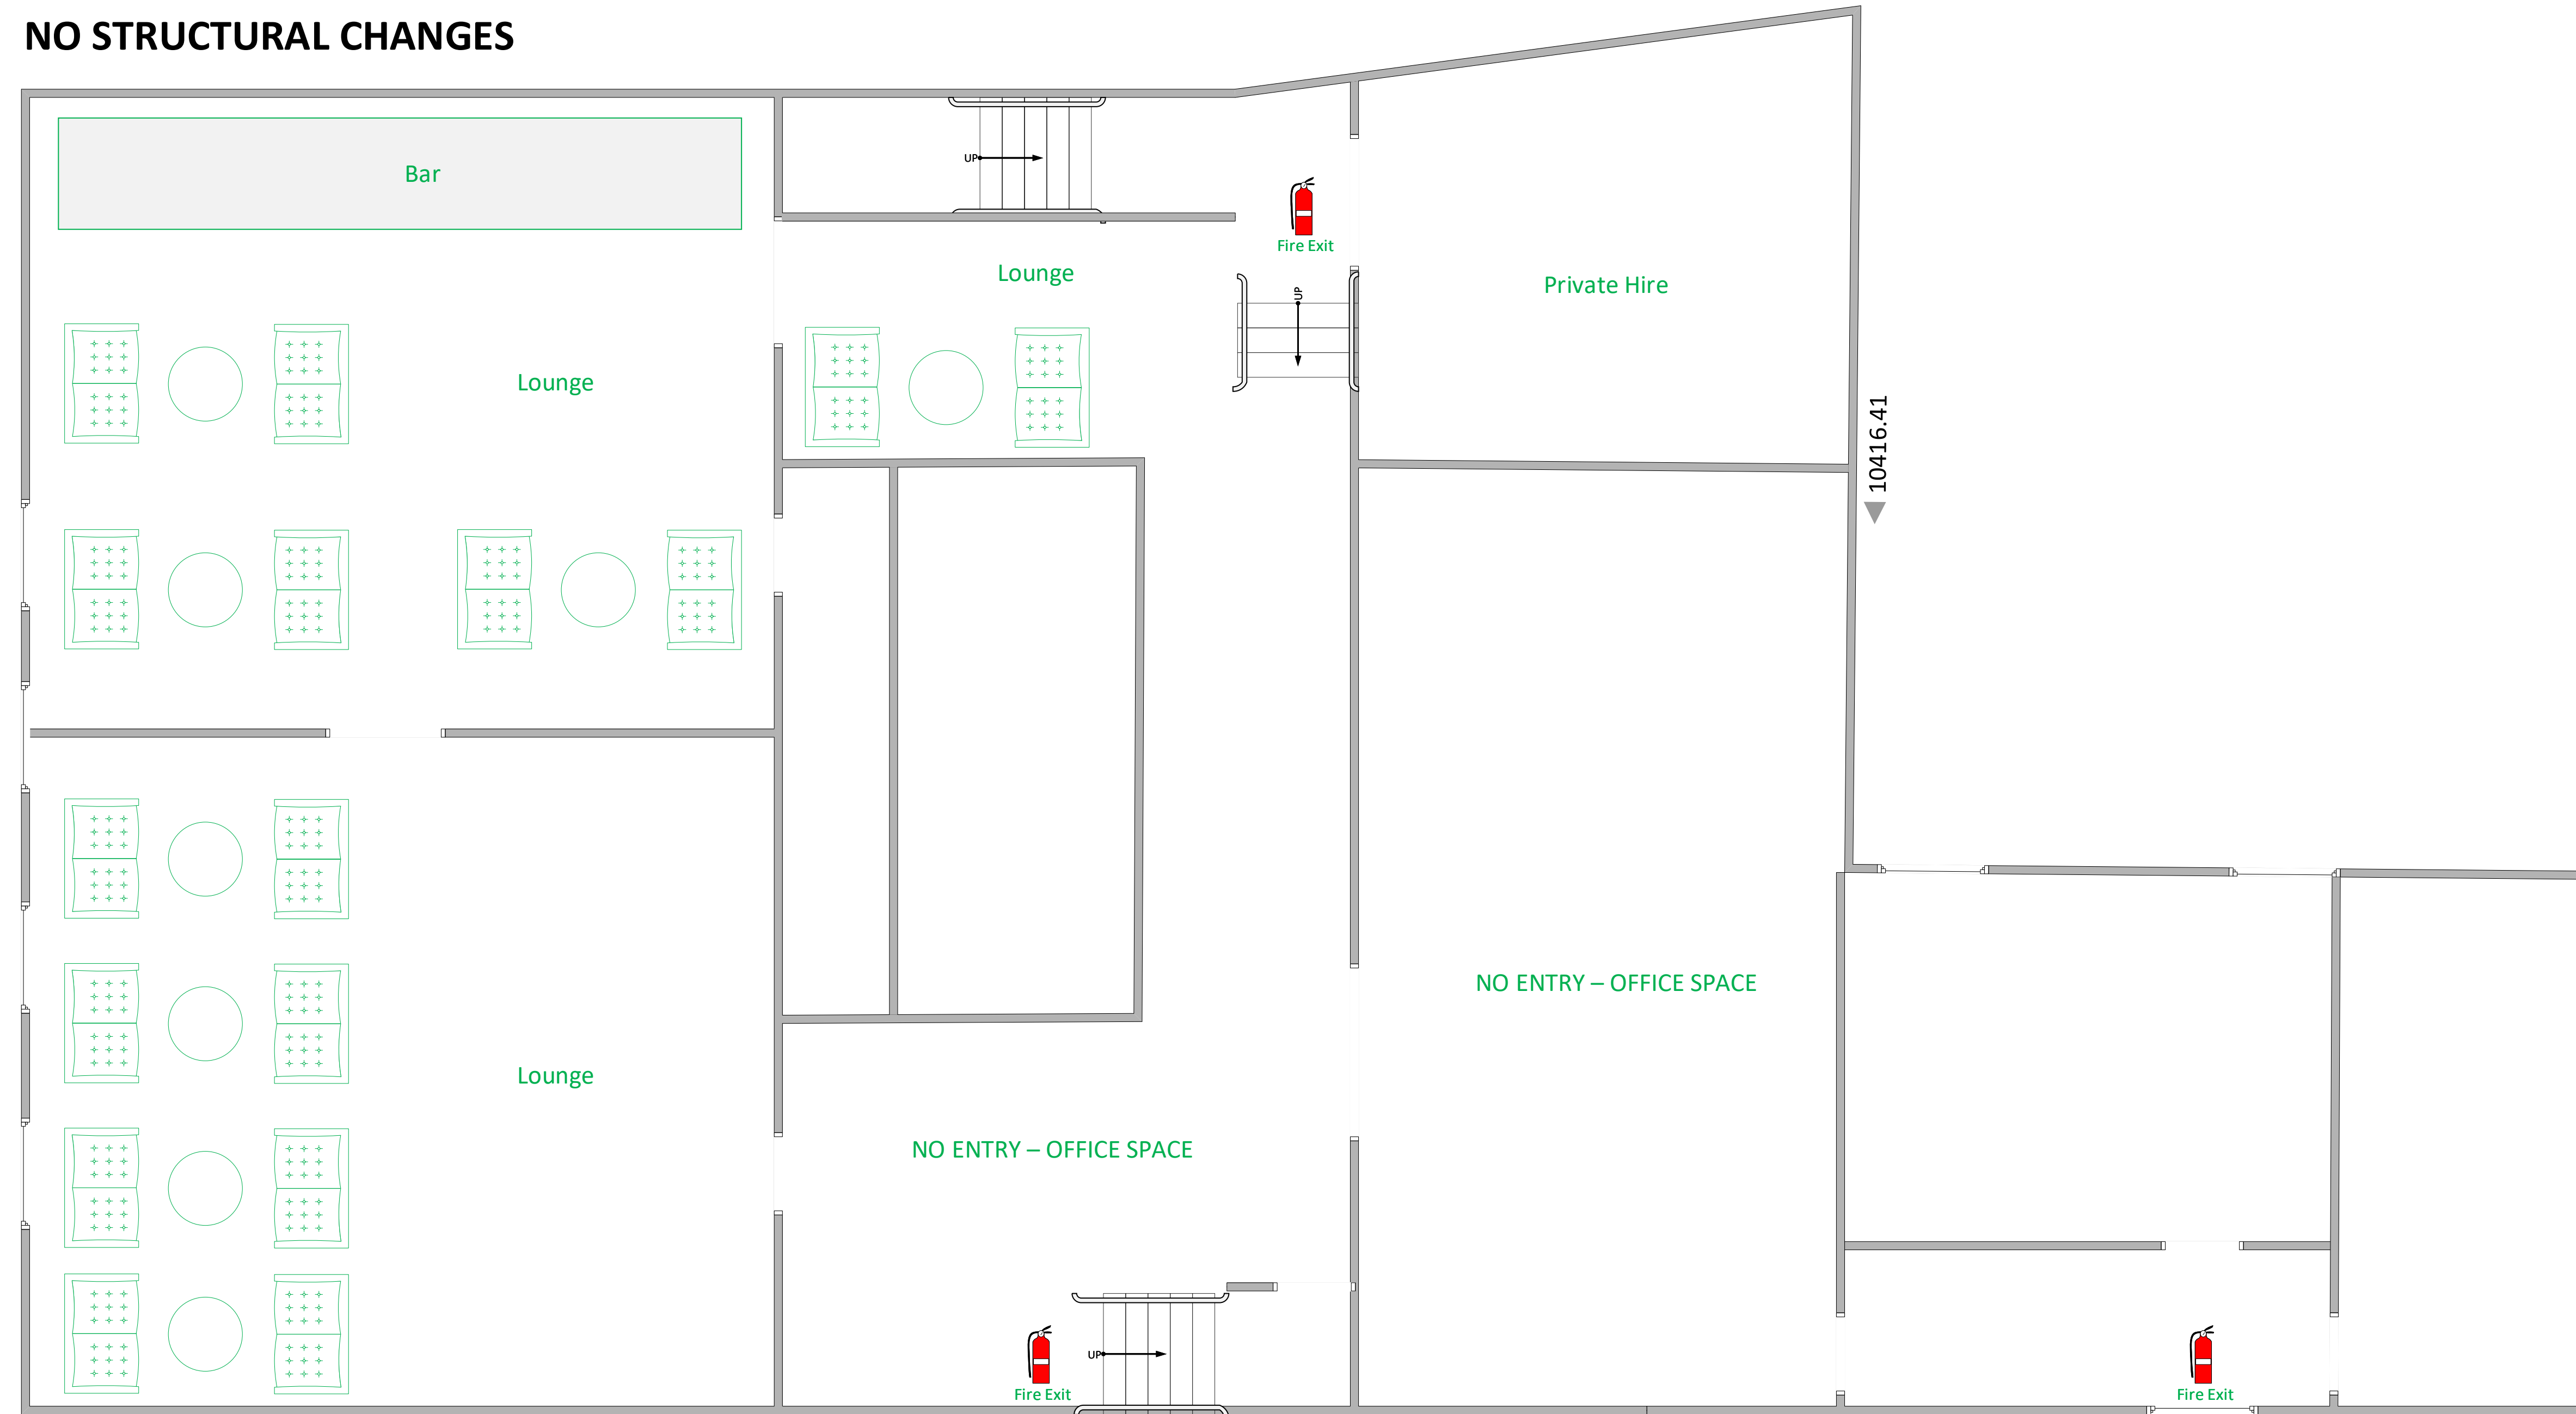

Notes
Green denotes new/changes to structure and décor
Red denotes removal of structure


NO STRUCTURAL CHANGES

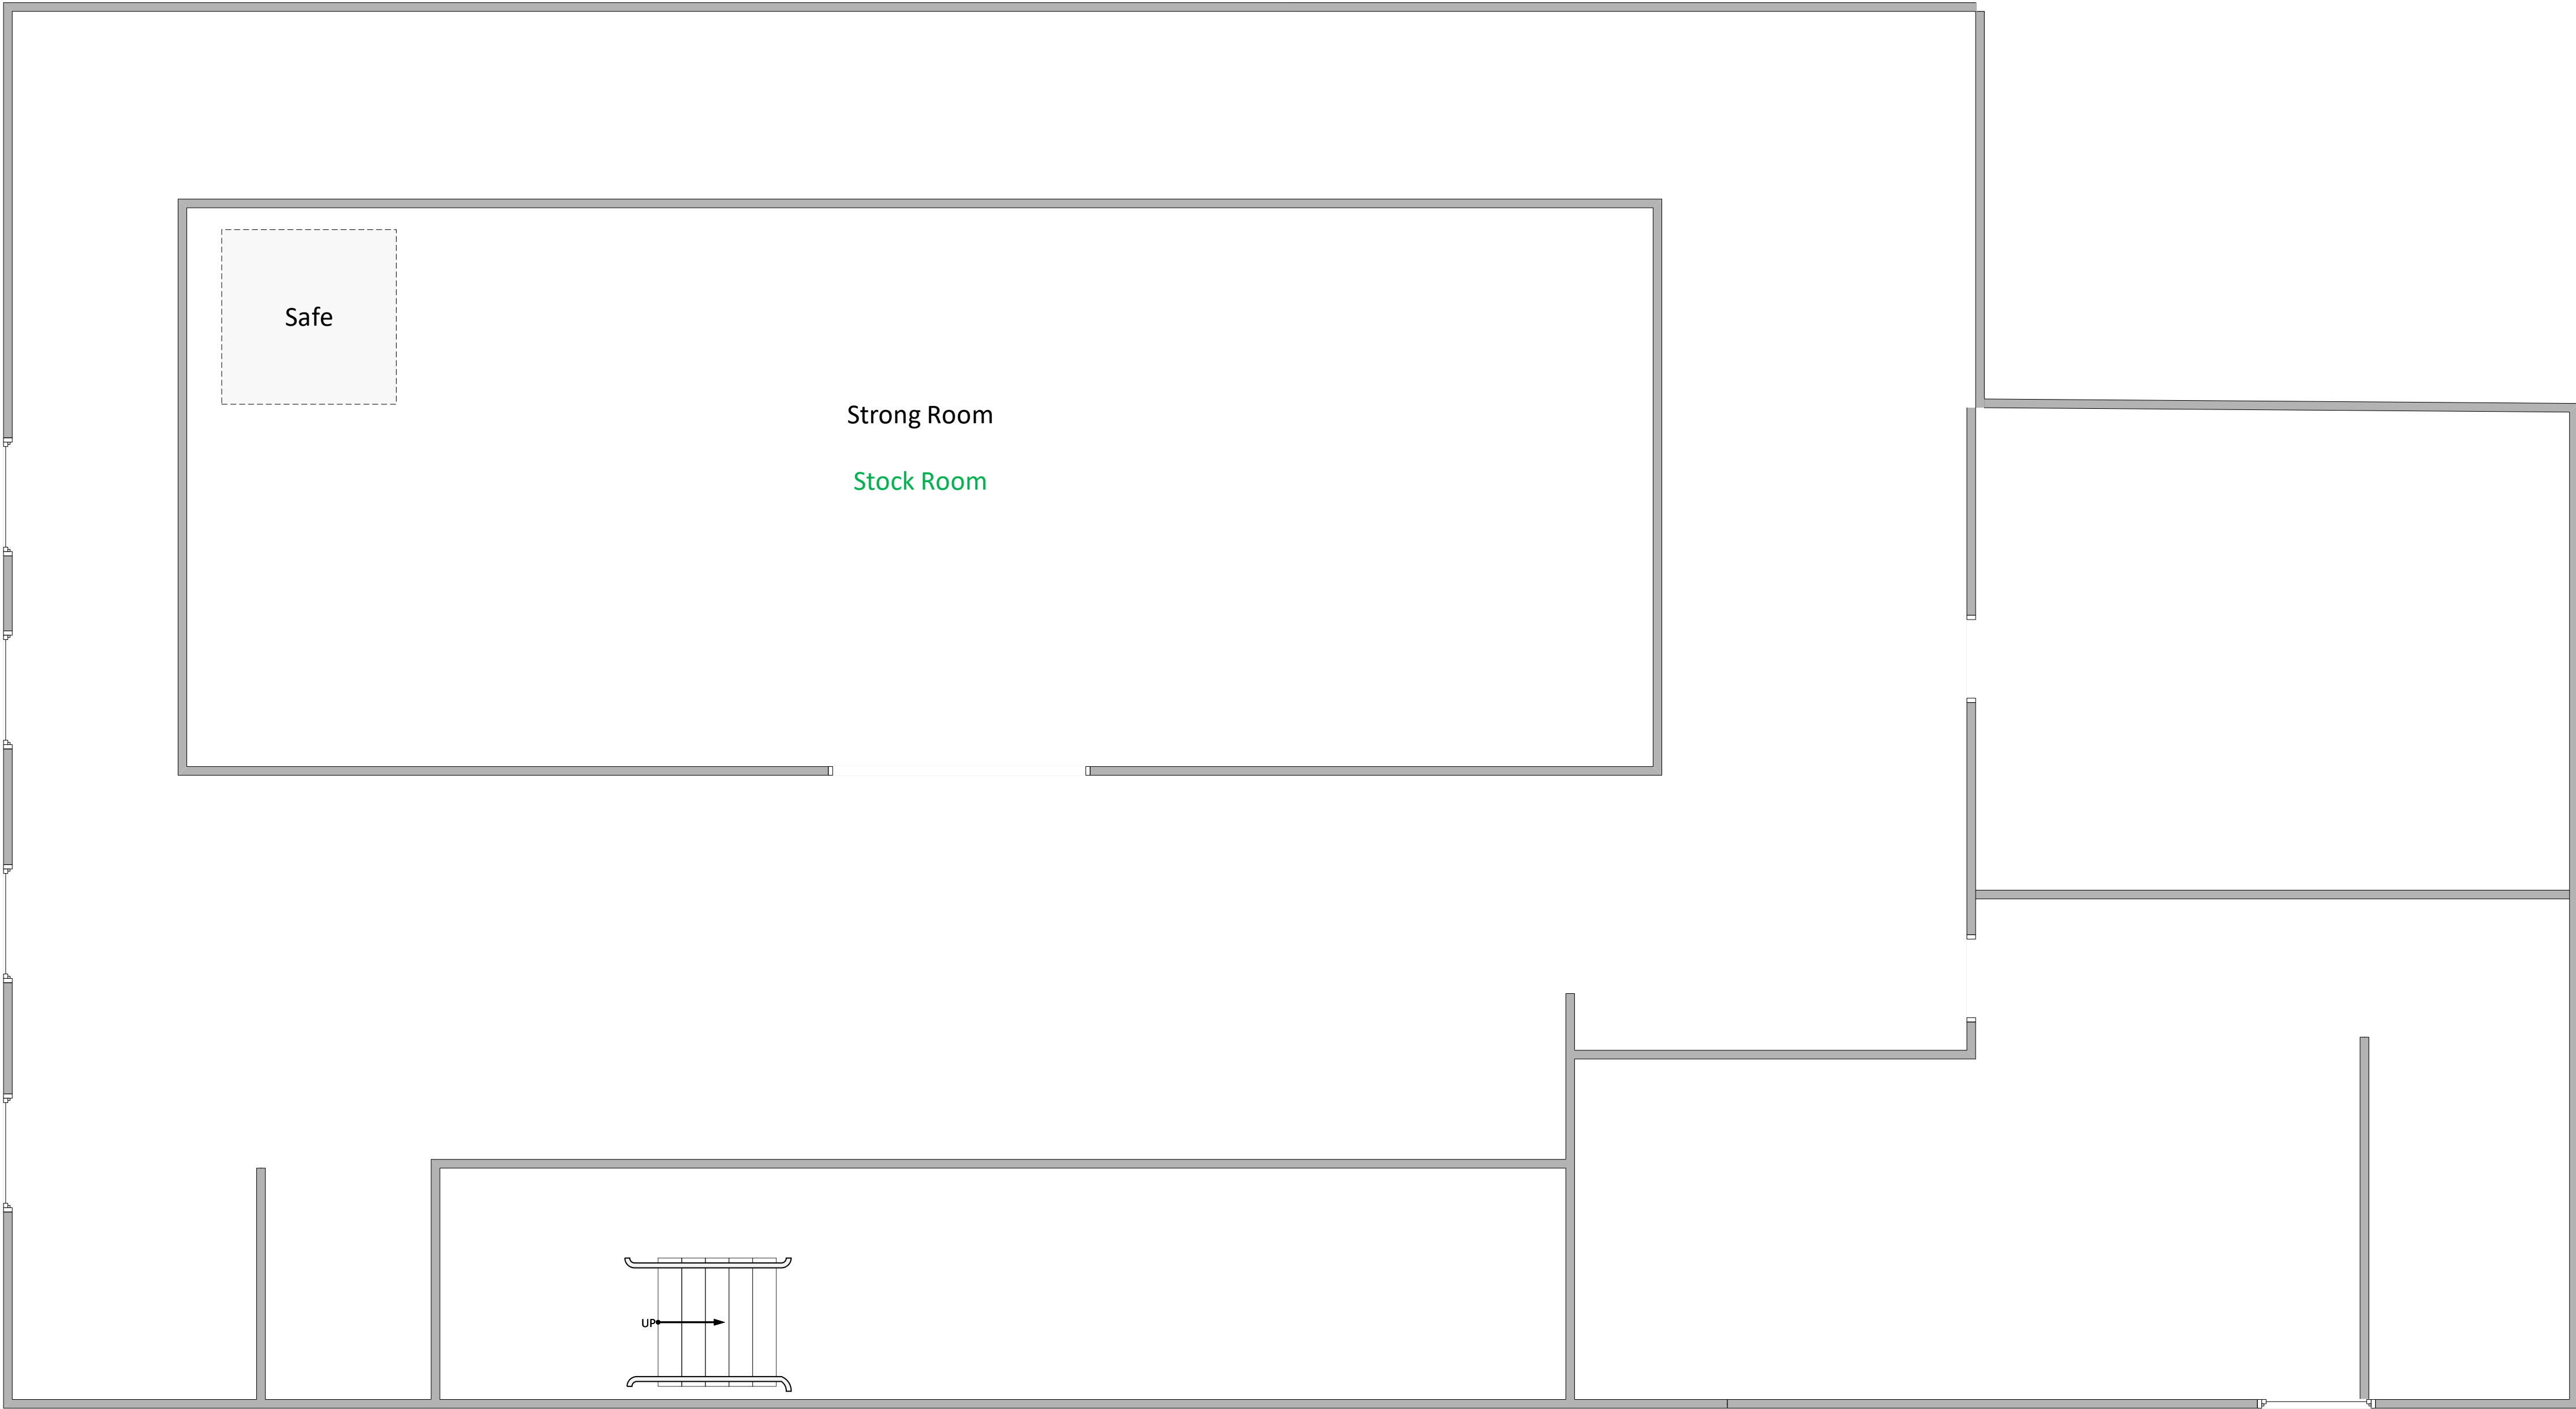

Notes
Green denotes new/changes to structure and décor
Red denotes removal of structure

NO STRUCTURAL CHANGES

SECOND FLOOR

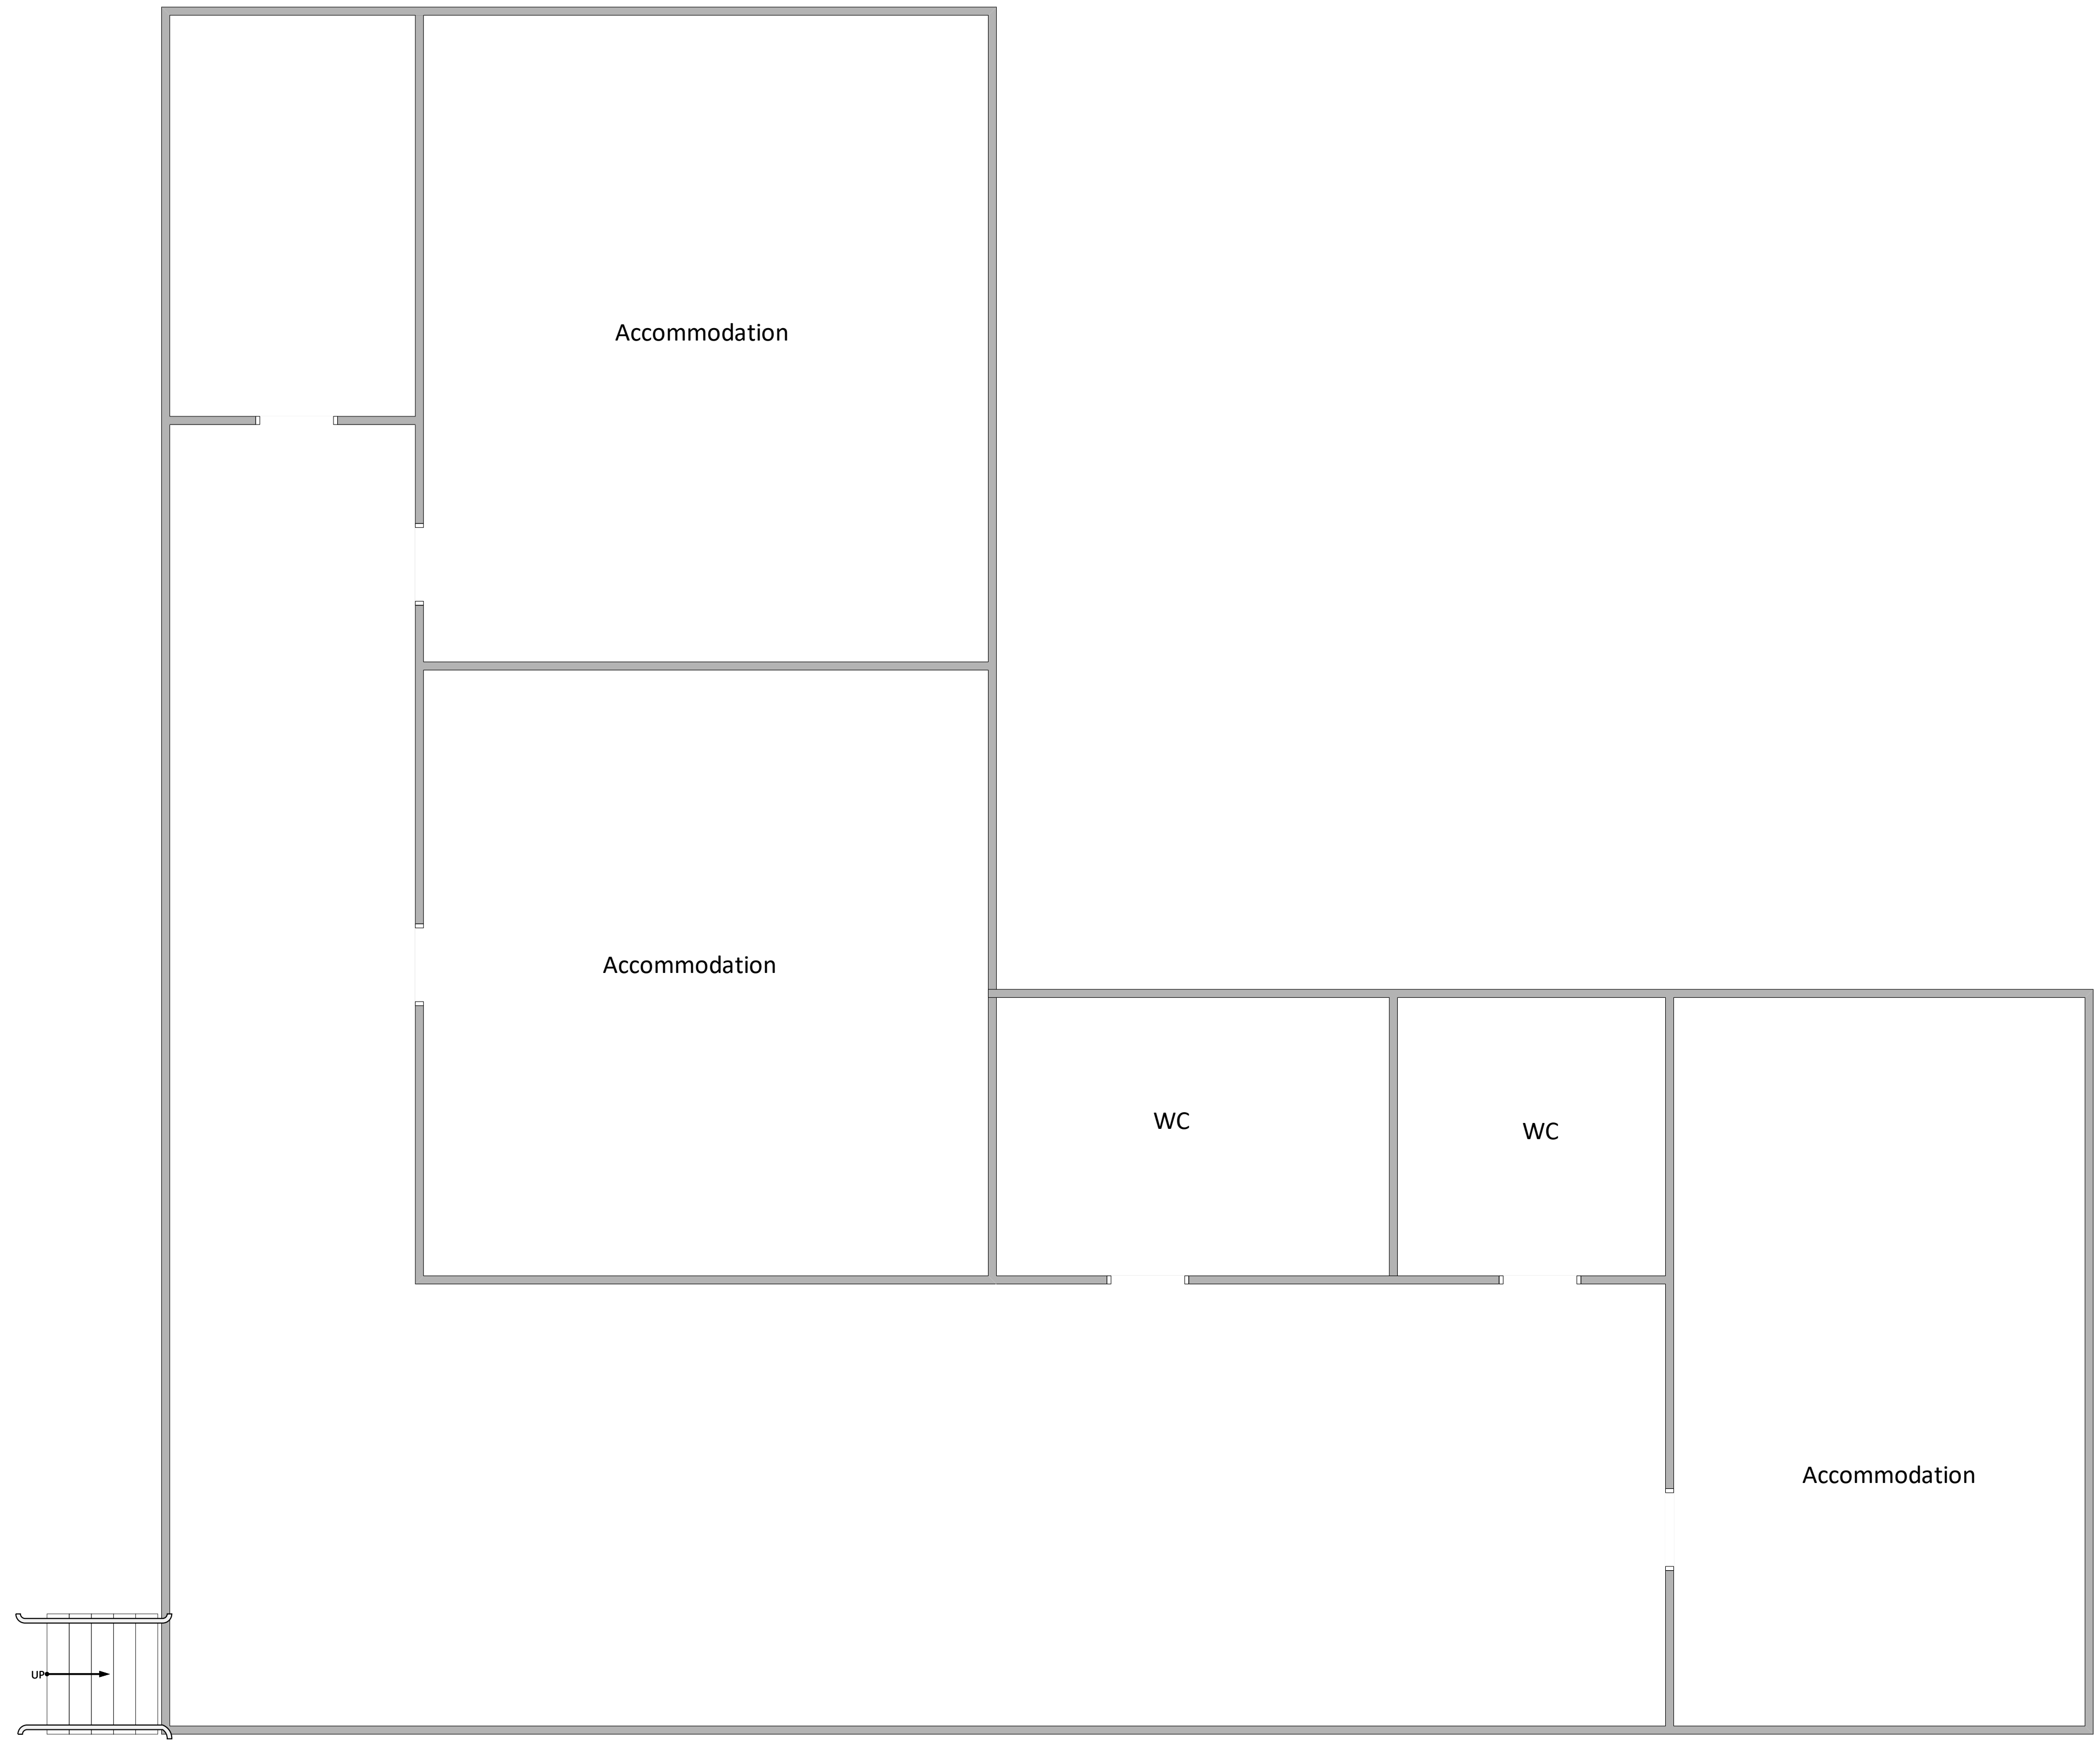

Notes
Green denotes new/changes to structure and décor
Red denotes removal of structure