

FRONT ELEVATION:




LEFT SIDE ELEVATION:




REAR ELEVATION:



RIGHT SIDE ELEVATION:

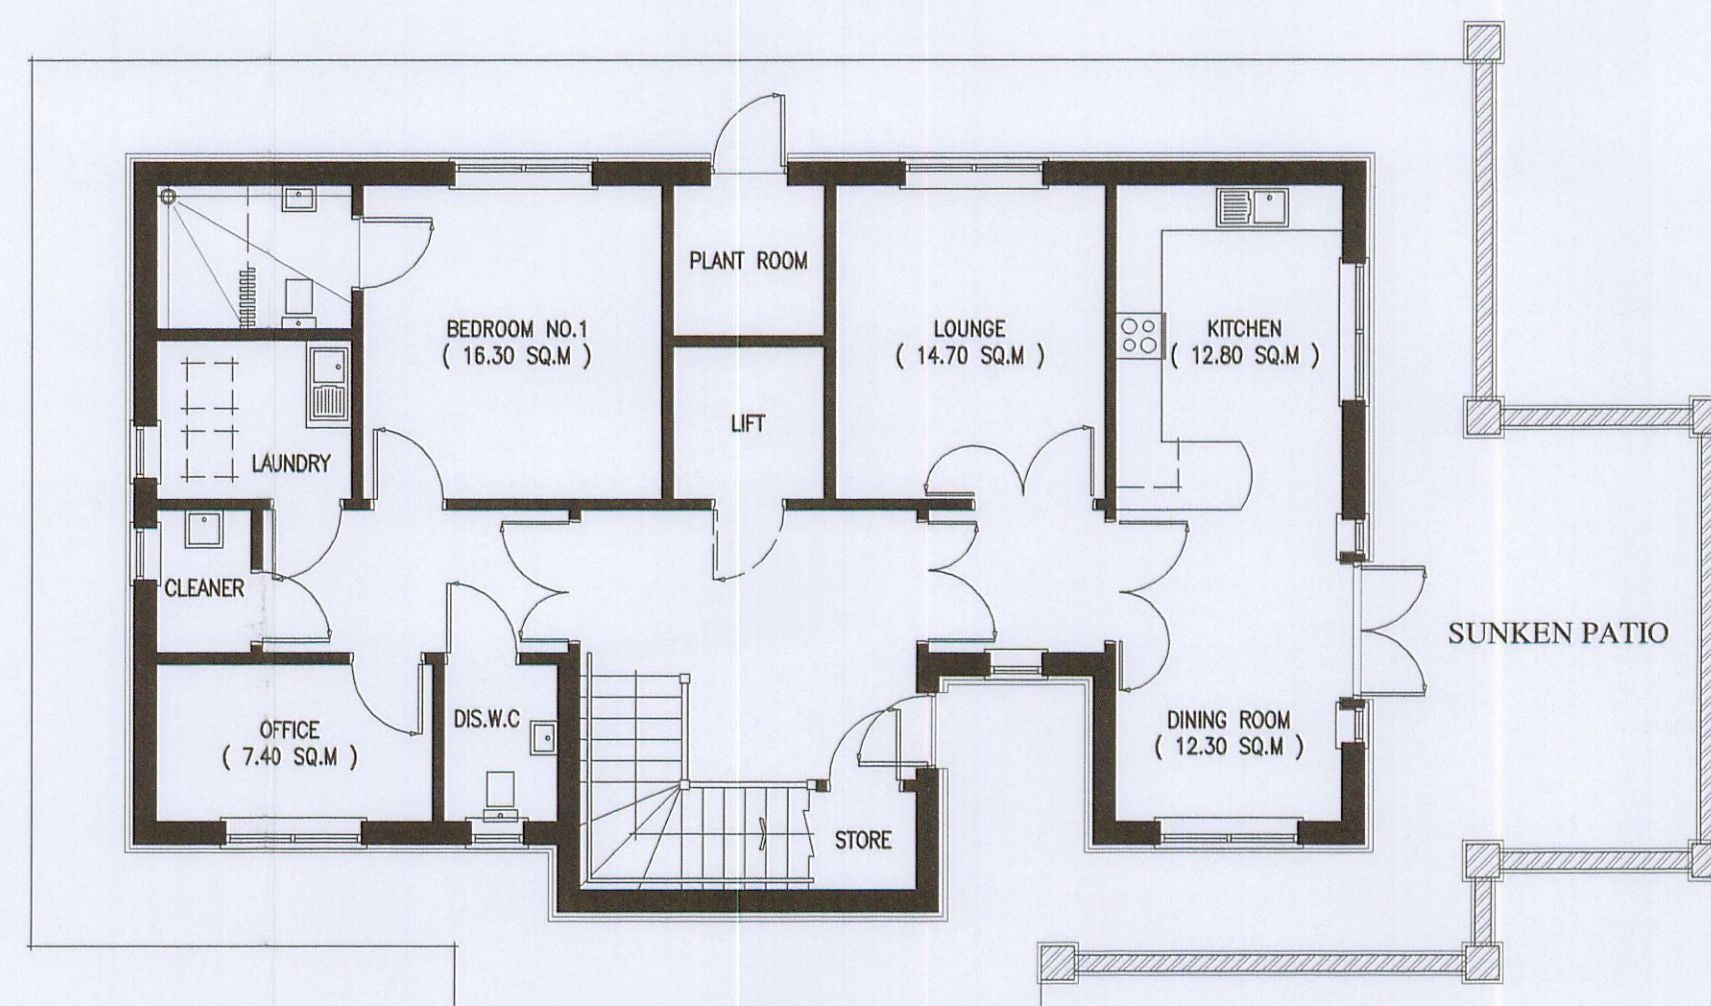

GROUND FLOOR PLAN:

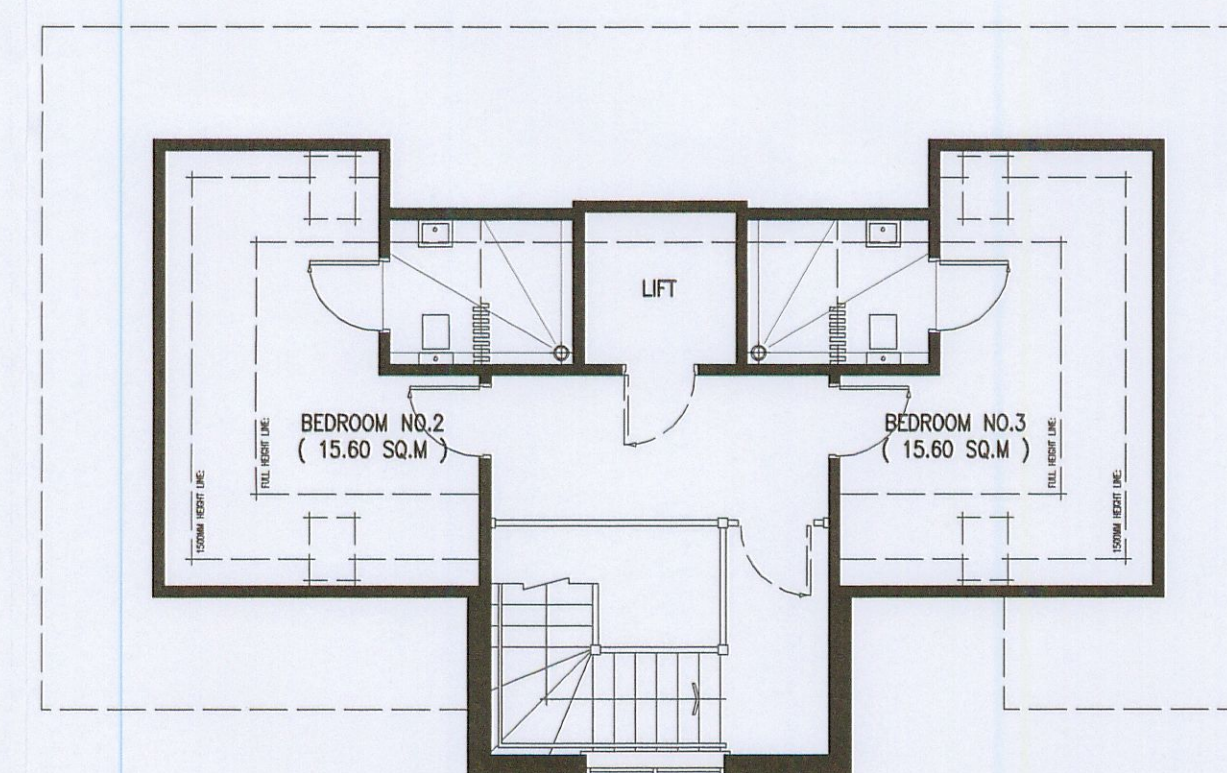

FIRST FLOOR PLAN:

PLANNING SERVICES	
23 FEB 2007	
PREPARED BY	DATE

REVISIONS	
REV: 15/02/2007	WINDOWS SHOWN TO LEFT SIDE ELEVATION; DOORS SHOWN TO RIGHT SIDE ELEVATION; SUNKEN PATIO SHOWN ON DRAWING.
REV: 15/01/2007	DRAWING REVISION & ELEVATIONS ADDED.

• 20 **H** 03 •  
**HOMWOOD DESIGN**  
 ARCHITECTURAL TECHNOLOGIST & PLANNING CONSULTANT  
 UNITS 2-3 MITCHELL'S COURT  
 LOWER GUNNATE  
 TAMWORTH STAFFS B79 7AF  
 TELEPHONE: 01827 55503 FACSIMILE: 01827 55301  
 EMAIL: info@homewoodesign.co.uk

# Milbury Voyage

© Paragon Healthcare Group Ltd 2007

PROJECT:  
 PROPOSED 3 BED RESIDENTIAL  
 CARE HOME PHASE 3  
 COTE HOUSE  
 24 ROWDEN HILL  
 BATH ROAD  
 CHIPPENHAM

DRAWING TITLE:  
 PLANNING DRAWING:  
 FLOOR PLANS & ELEVATIONS:

SCALE: 1:100	CHECKED:
DATE: JAN. 2007	DRAWN BY: MB

DWG.NO: 309/2006-02.	REV. B.
-------------------------	------------