


Side Elevation (Southeast)

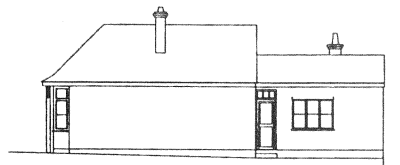


Front Elevation (Southwest)




Side Elevation (Northeast)



Rear Elevation (Northwest)

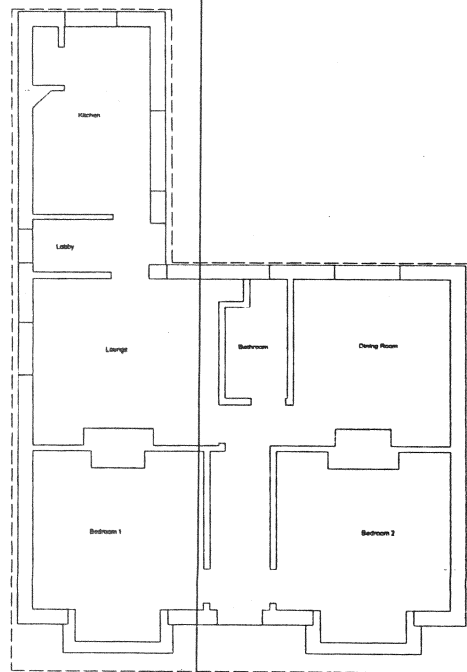


Ground Floor Plan

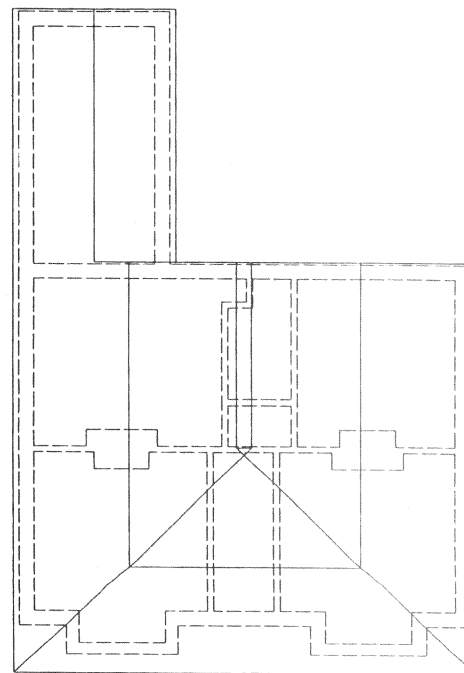

Roof Plan

PLANS & SPECIFICATIONS
28 SEP 2010


 3 Barkby Lane
 Corsham, Wiltshire
 SN13 9BY
 01295 611654

Project: The Infirmary, 11 Pickwick
 Corsham SN13 0JD

Drawing:
 Plans & Elevation as
 Exist

Scale: 1:50 1:100
 Date: Sept 10

Drawing No: 2010/1
 Drawn: Chris Hyde