



APPENDIX B

08/0178/FUL


REVISIONS
15 SEP 2008

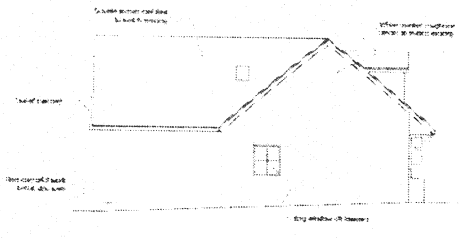


Side Elevation (Southeast)

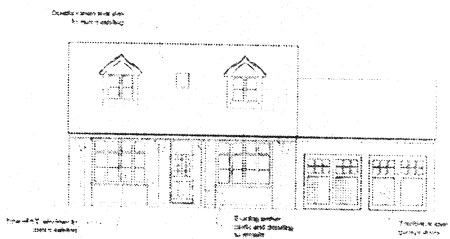


Front Elevation (Southeast)

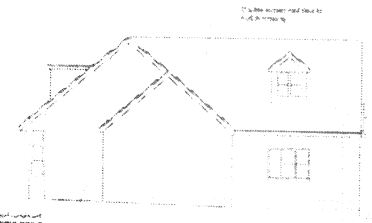


Side Elevation (Northeast)

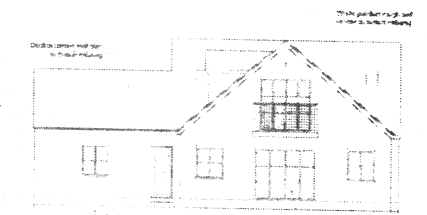


Rear Elevation (Southeast)

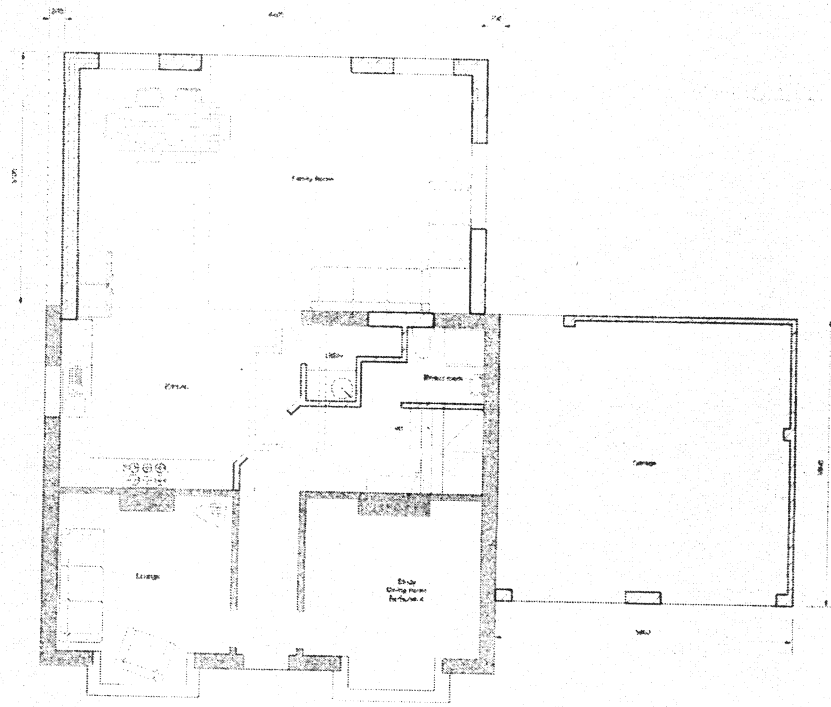

Ground Floor Plan

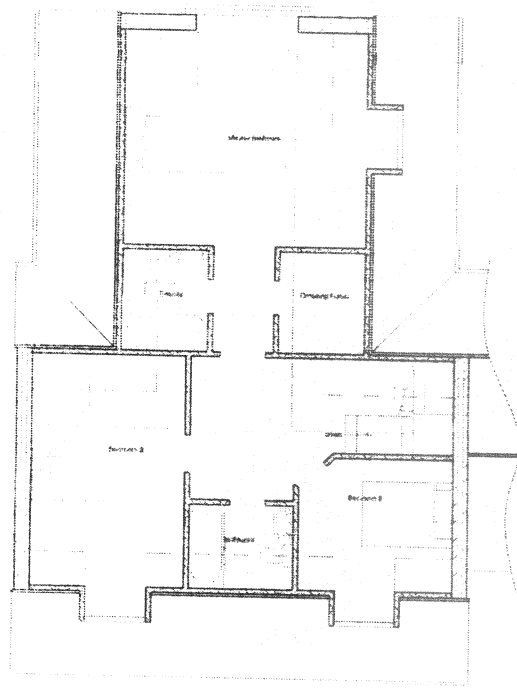

First Floor Plan

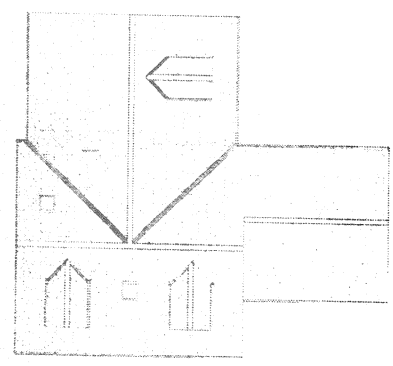

Roof Plan

REVISED PLANS

Client Mr D Lambert	
Address The Inglenook, 11 Pickwick Corsham, Wiltshire, SN13 0UD	
Project Proposed Plans and Elevations	
Scale 1:100	Date June 08
Drawn 02	Checked A
CENTRELINE Design and Development Ltd The Inglenook, 11 Pickwick Corsham Wiltshire SN13 0UD	