




National Trust, Avebury

Areas and buildings to be licensed

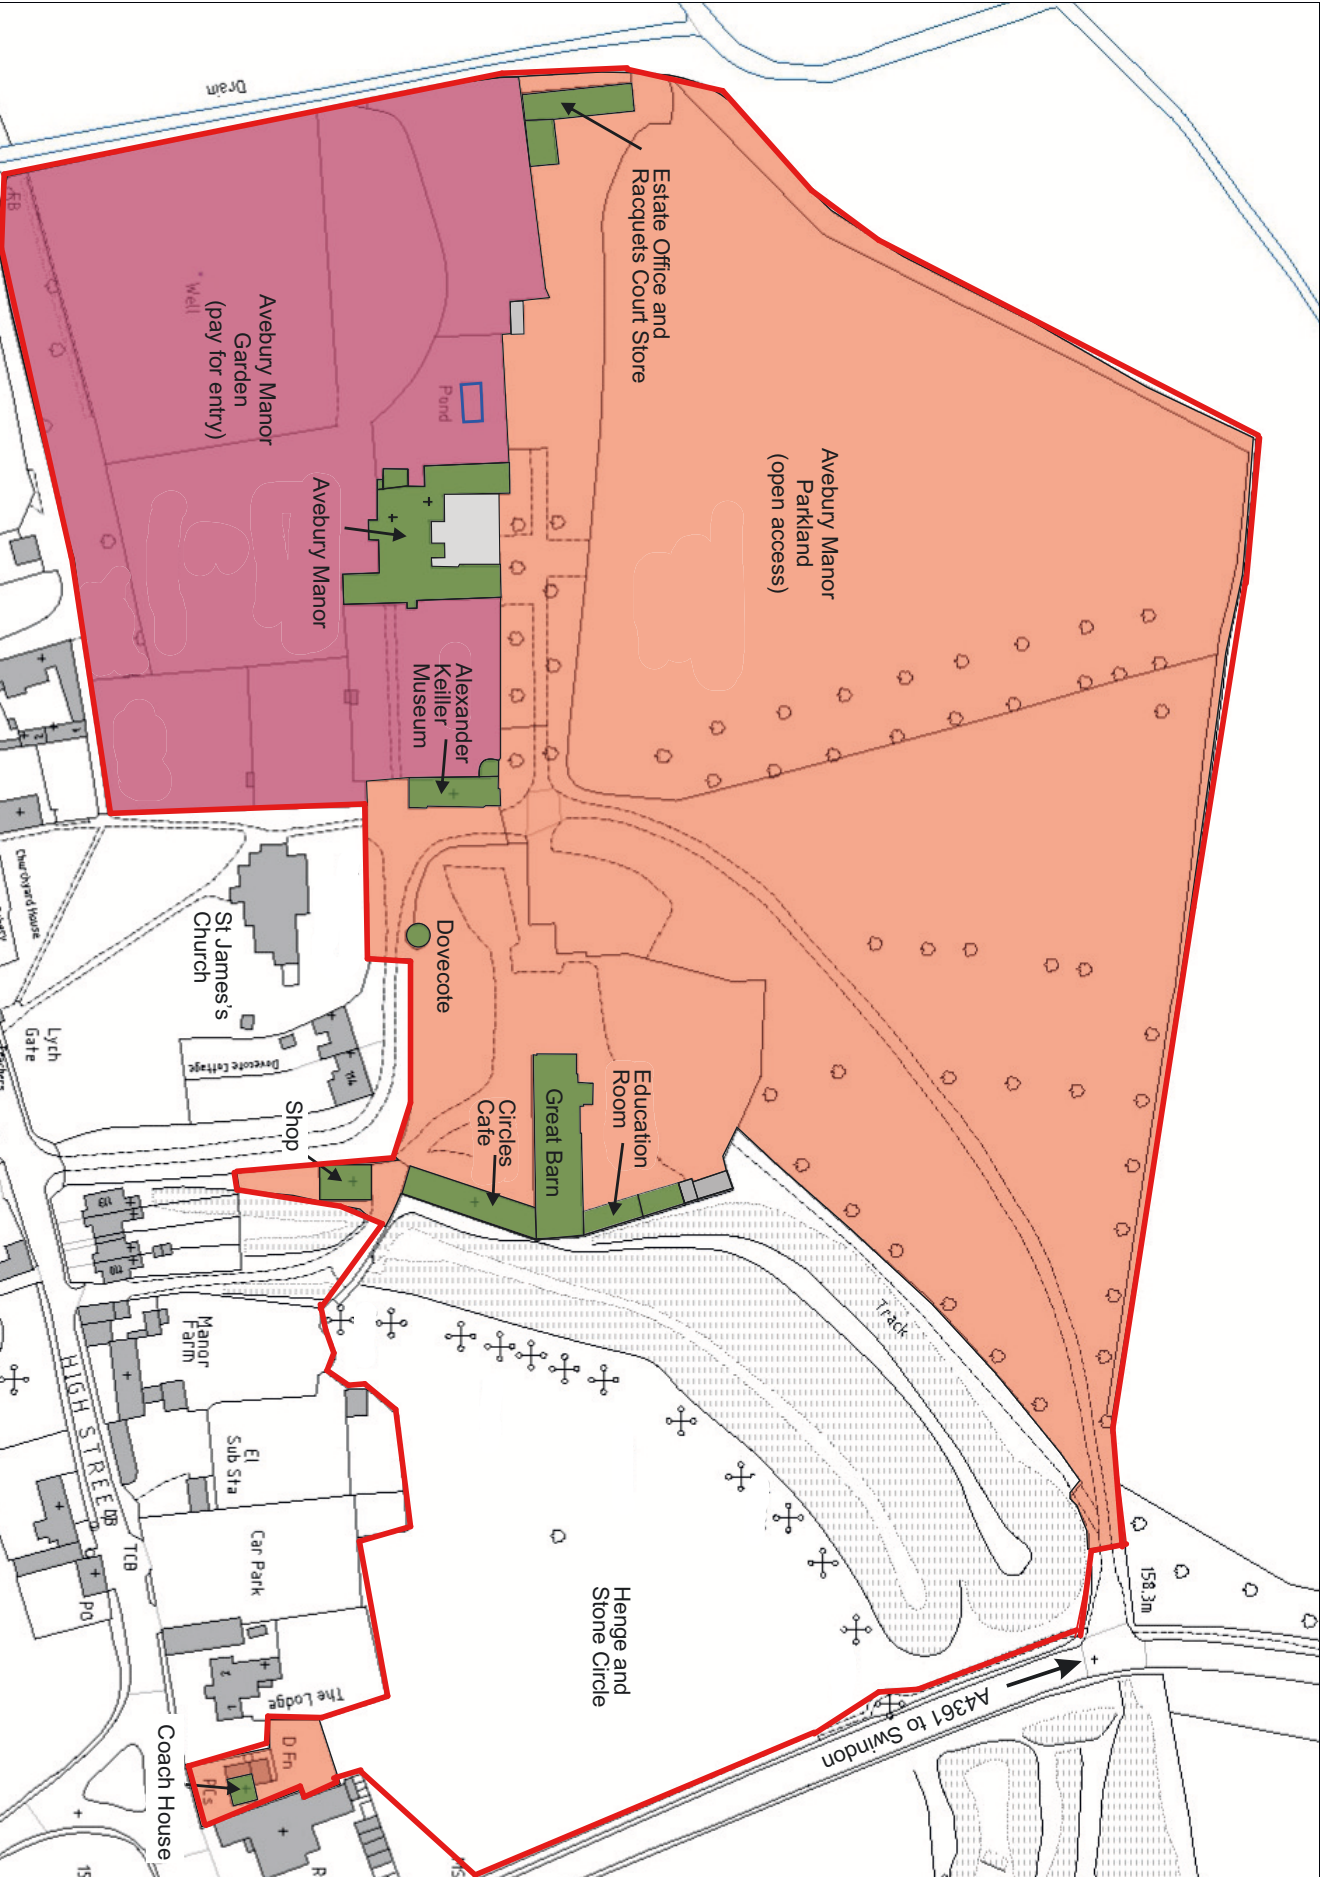

Legend

- Open Access licensed area
- Paid access licenses area
- Building to be licensed

Area for conduct of all authorised licensable activities and consumption of alcohol.

NB3: No licensable activities will take place in those areas not coloured/shaded

NB3: No part of the premises adjoins the PA361

N
Scale 1:1,250




© Crown copyright and database rights 2015 Ordnance Survey 100023974


This map is a user generated static output from an internet mapping site and is for reference only. Data layers that appear on this map may or may not be accurate, current, or otherwise reliable.

THIS MAP IS NOT TO BE USED FOR NAVIGATION


Notes
This map was automatically generated using Geocortex Essentials.

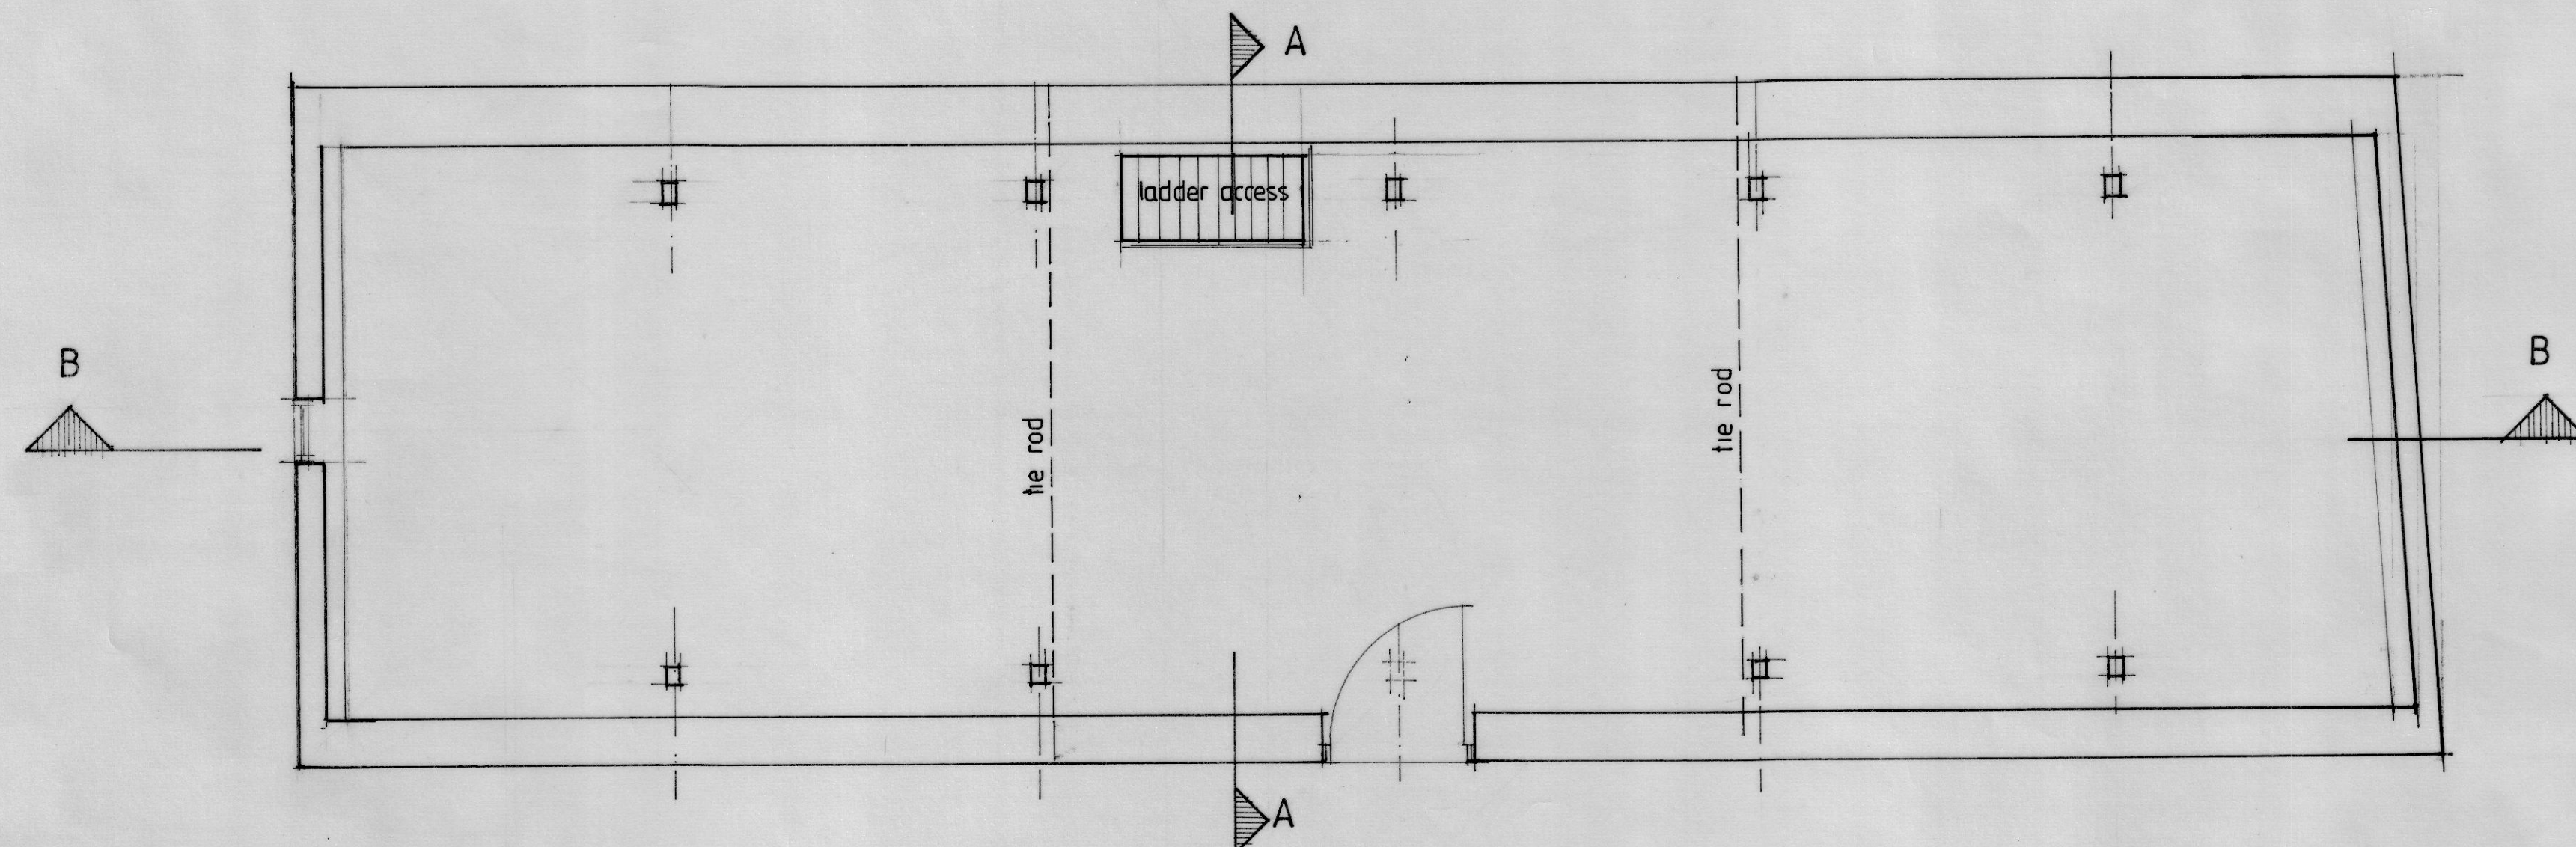

Upper Level

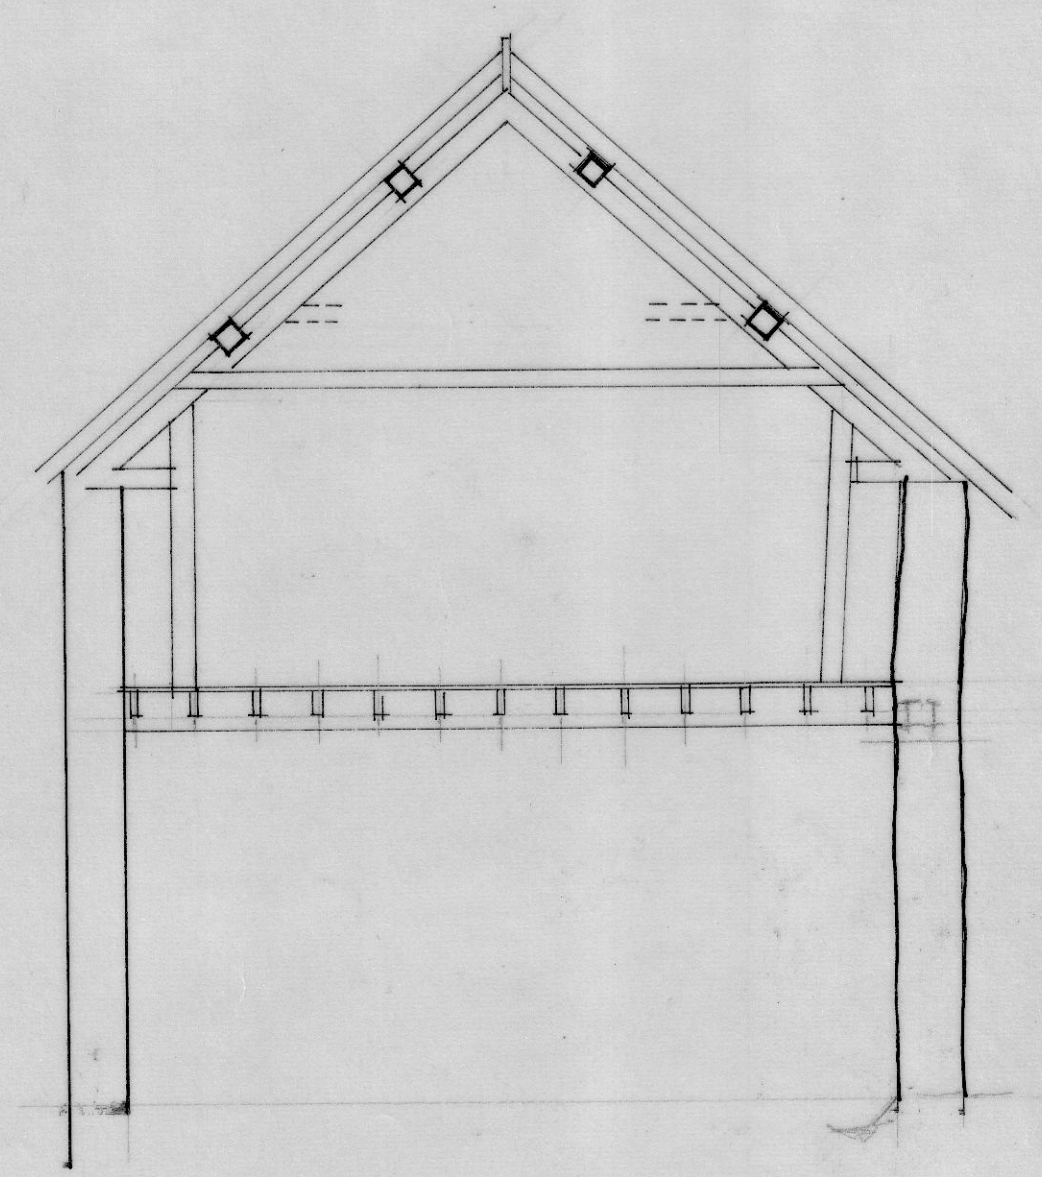


Section AA

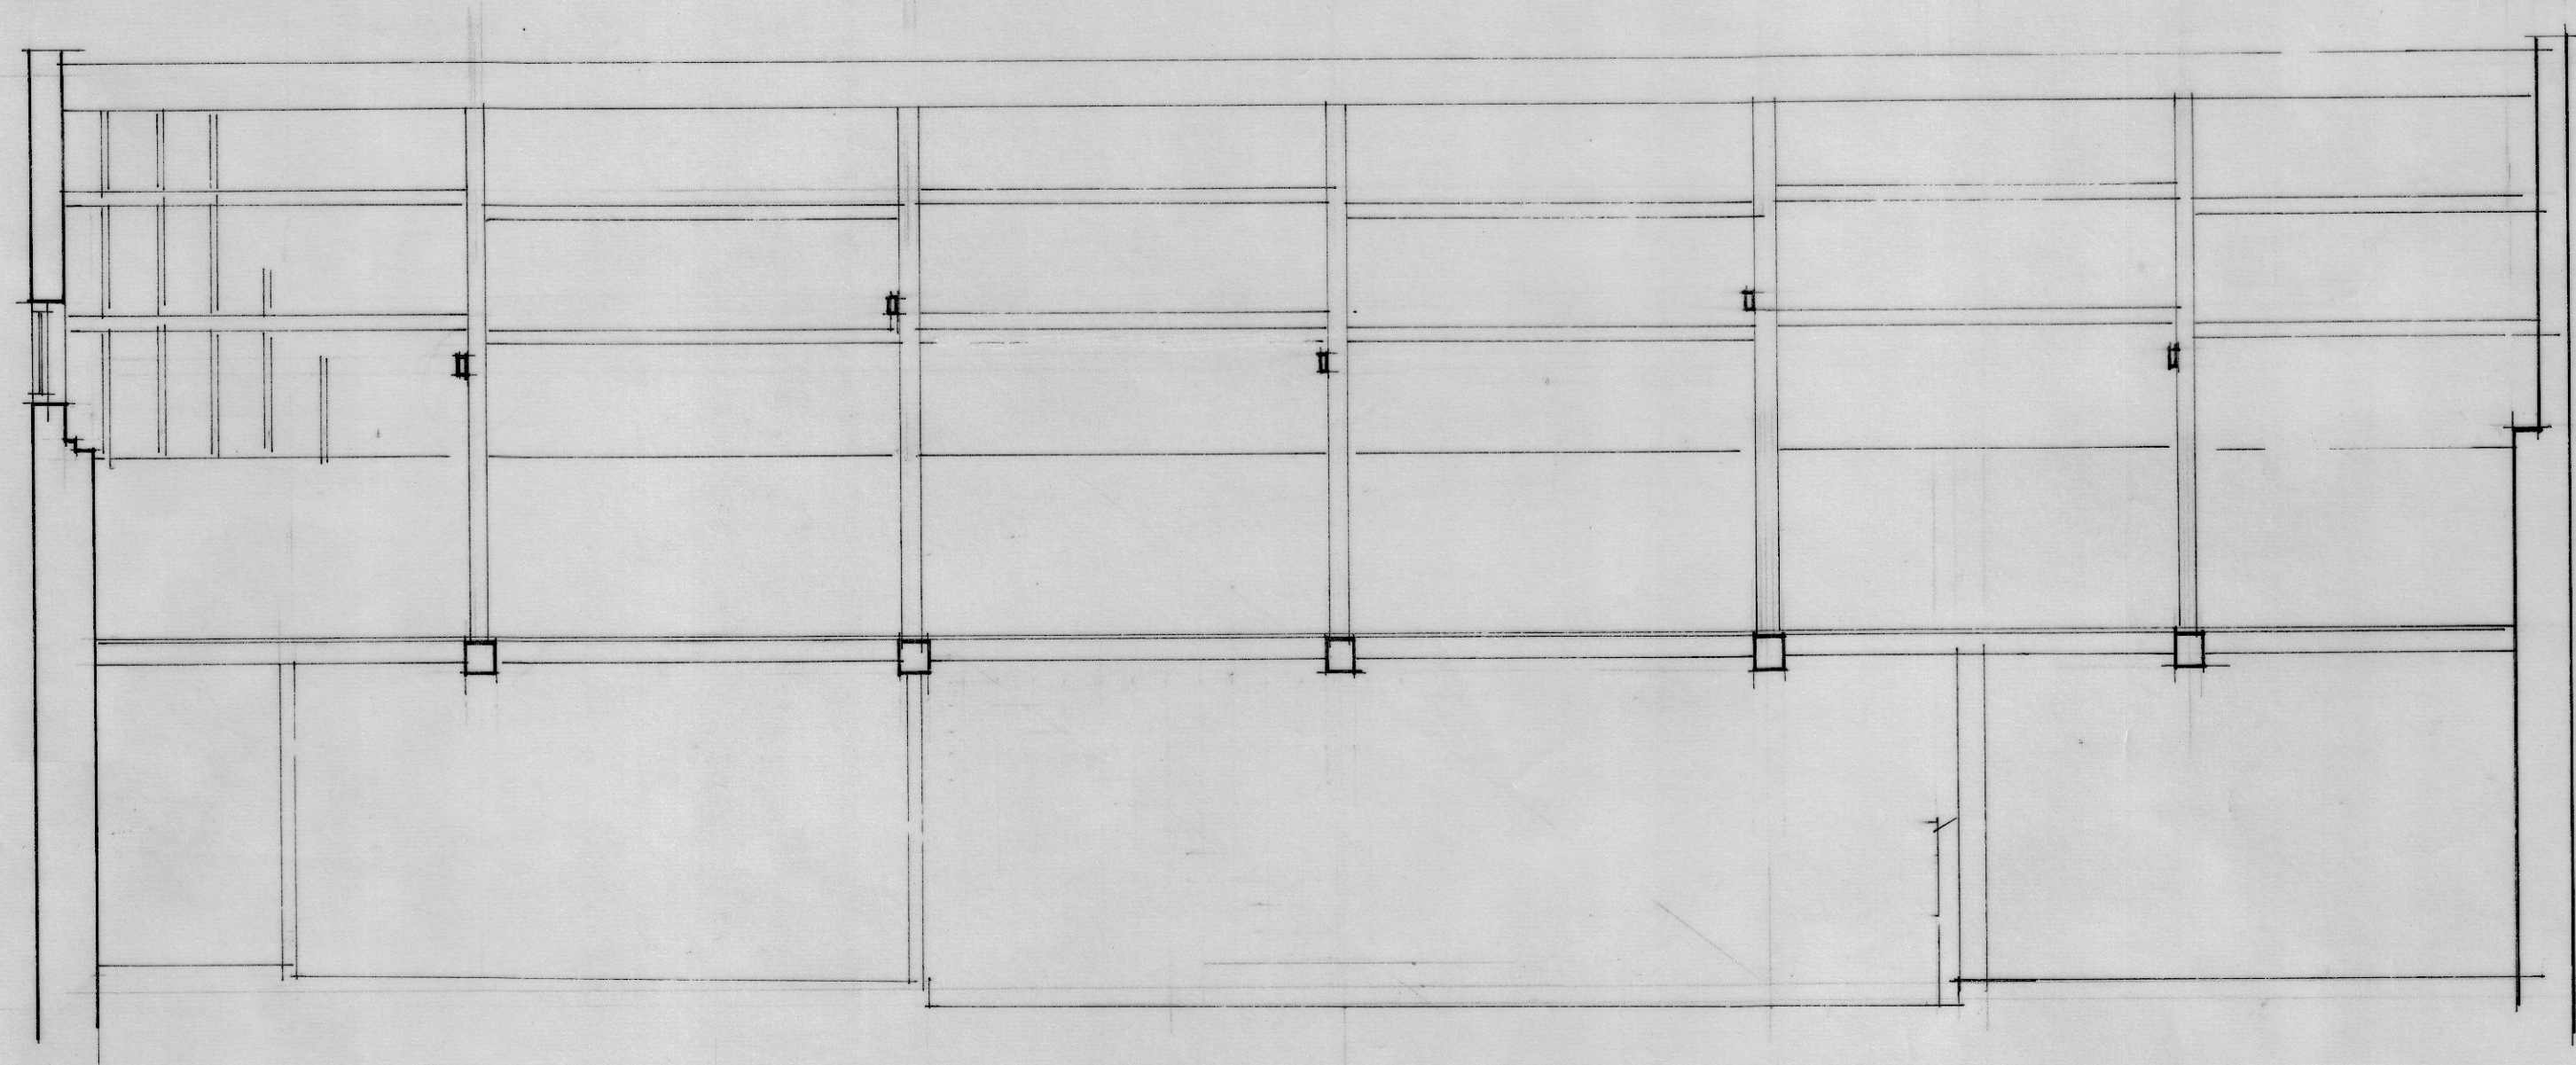

Section BB

Date Revisions
© copyright

THE NATIONAL TRUST

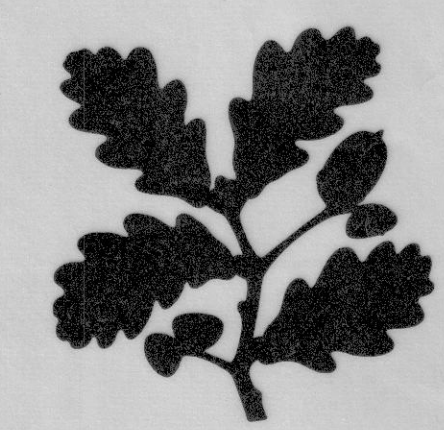

WESSEX REGIONAL OFFICE
EASTLEIGH COURT, BISHOPSTROW
WARMINSTER, WILTS BA12 9HW
Tel. 01985 843600 Fax. 01985 843624



Job Title
Avebury

Drawing Title
Barn / Stables
High Street
Avebury
SURVEY
Upper Level + Sections


Scale
1:50

Date Sept 1999 Drawn by JT

Dwg. No. PA1 (aa) 1/3 Rev.

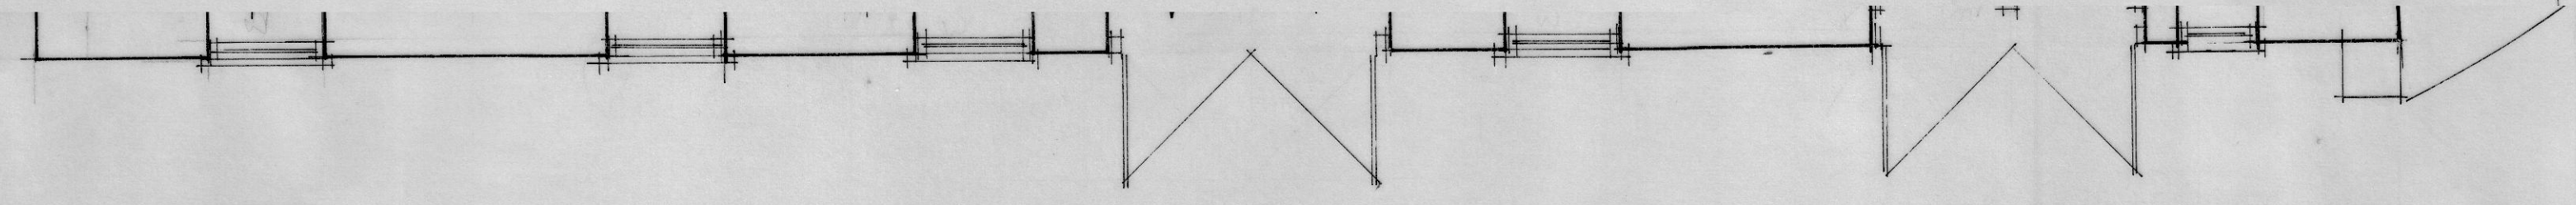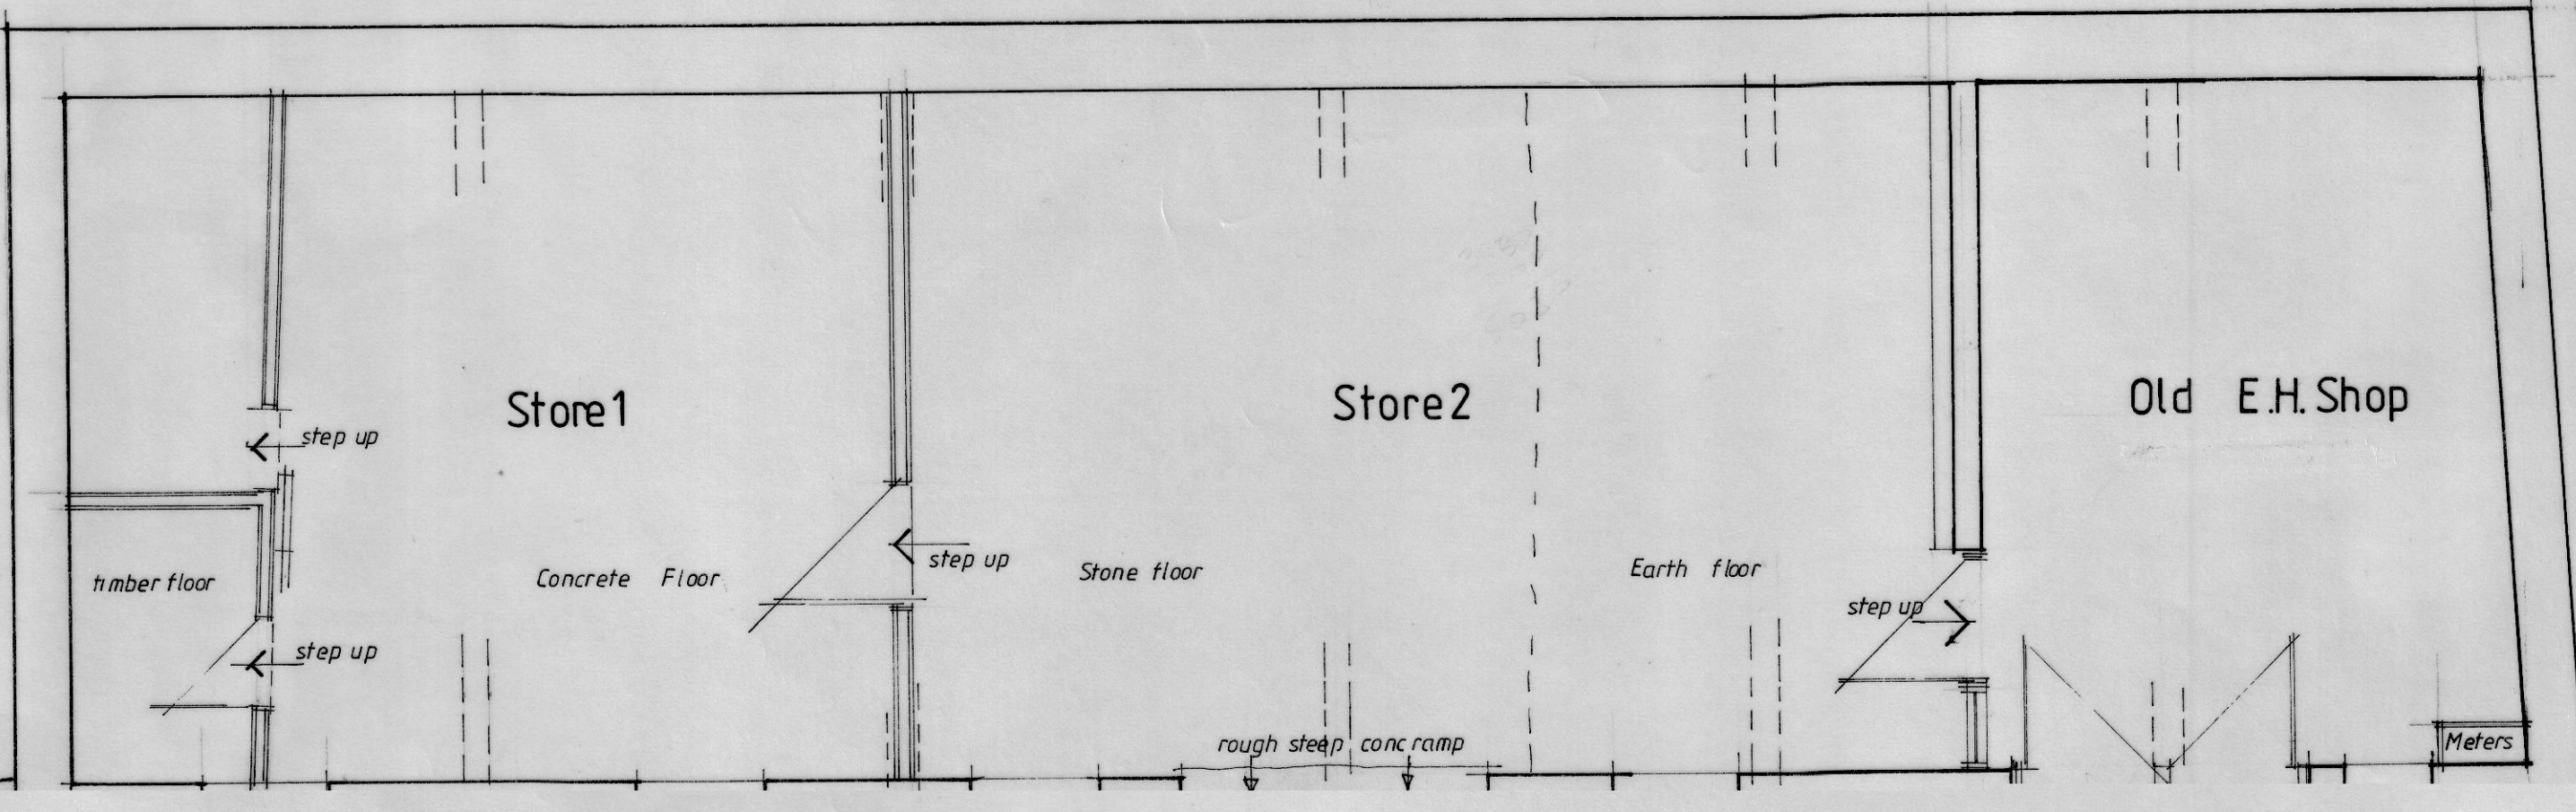


Car Park

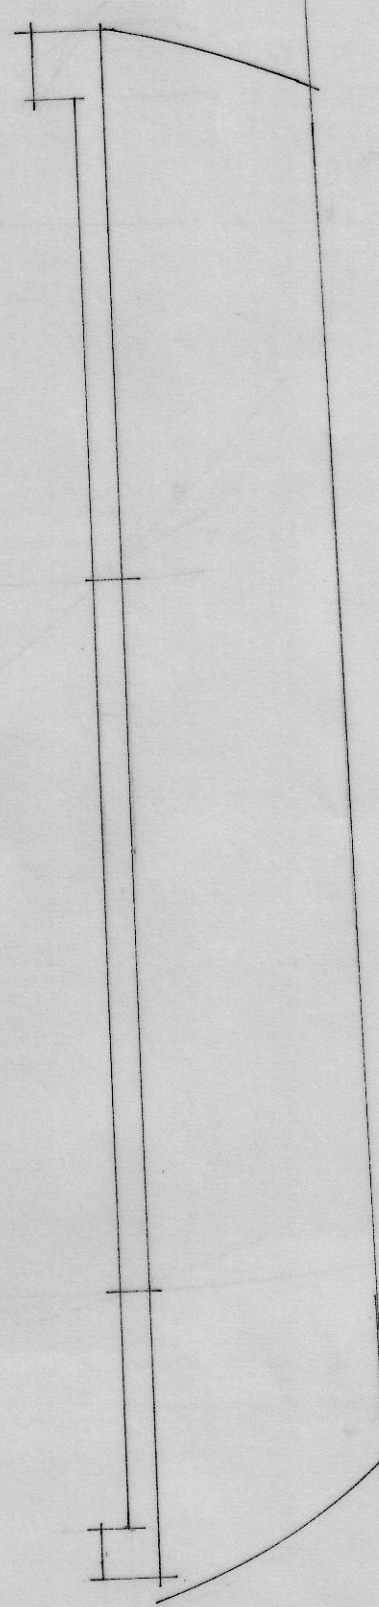

Date Revisions
© copyright

THE NATIONAL TRUST

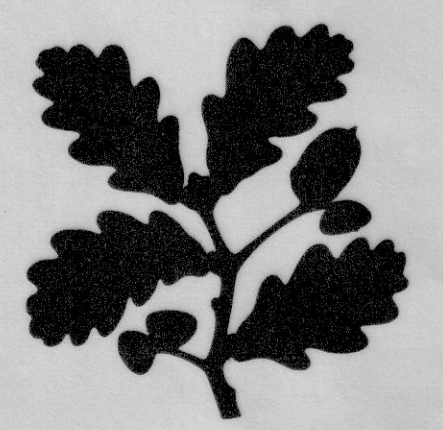

WESSEX REGIONAL OFFICE
EASTLEIGH COURT, BISHOPSTROW
WARMINSTER, WILTS BA12 9HW
Tel. 01985 843600 Fax. 01985 843624



Job Title
Avebury

Drawing Title
Barn / Stables
High Street
Avebury
SURVEY


Scale 1:50

Date Sept 1999 Drawn by JT


Drw. No. PA1(aa)	1/1	Rev.
---------------------	-----	------

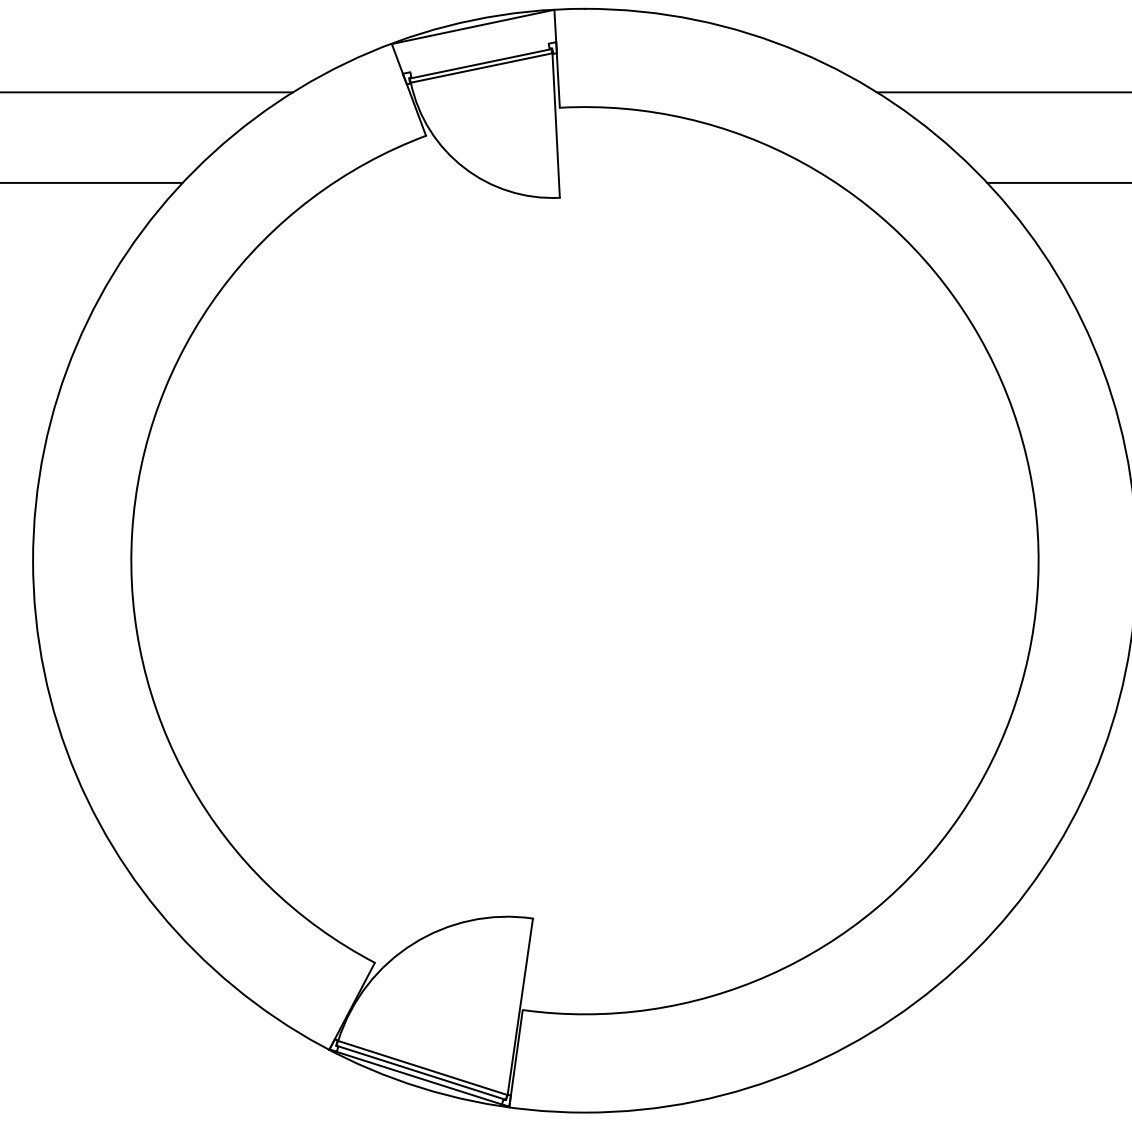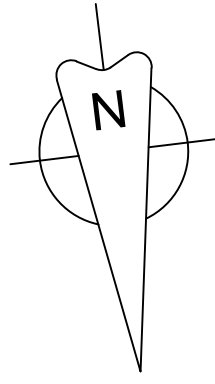

PLAN

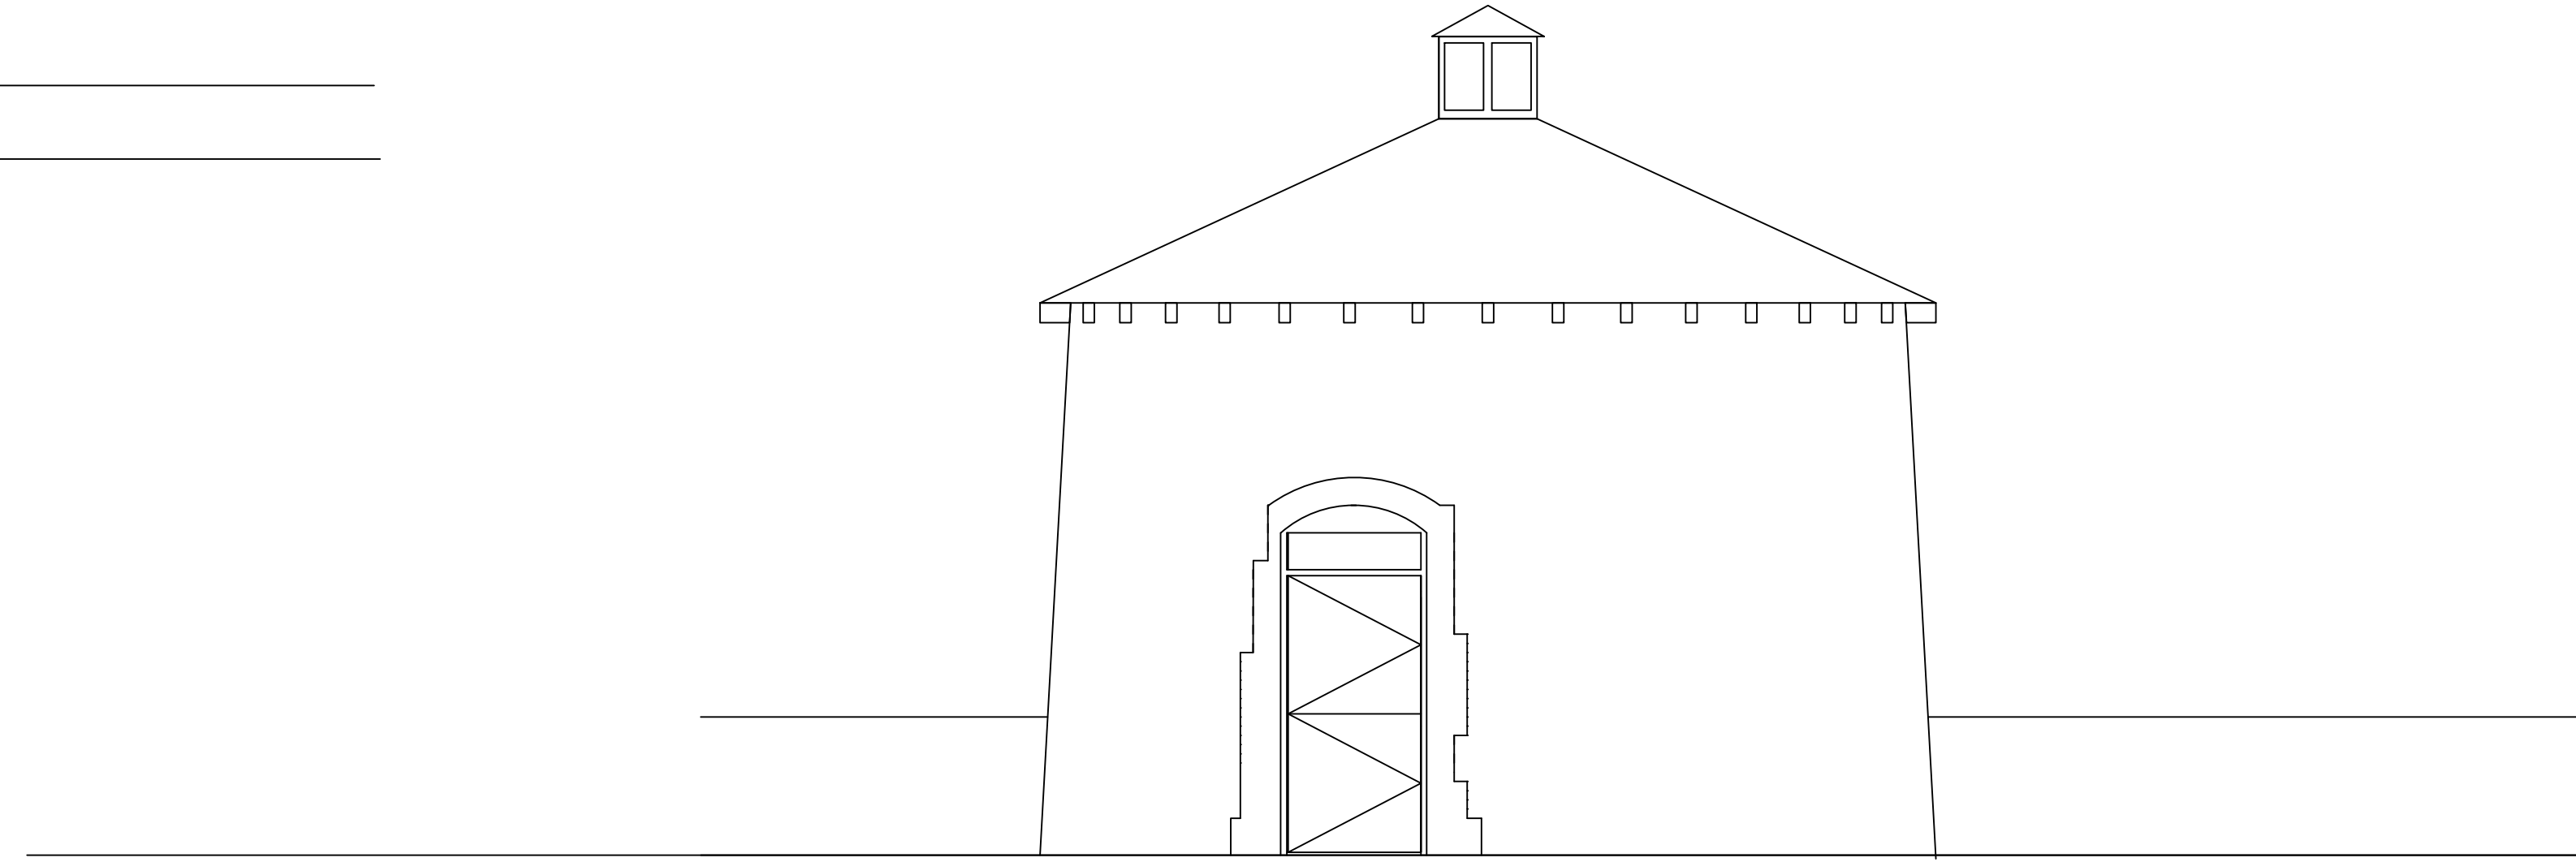

NORTH ELEVATION

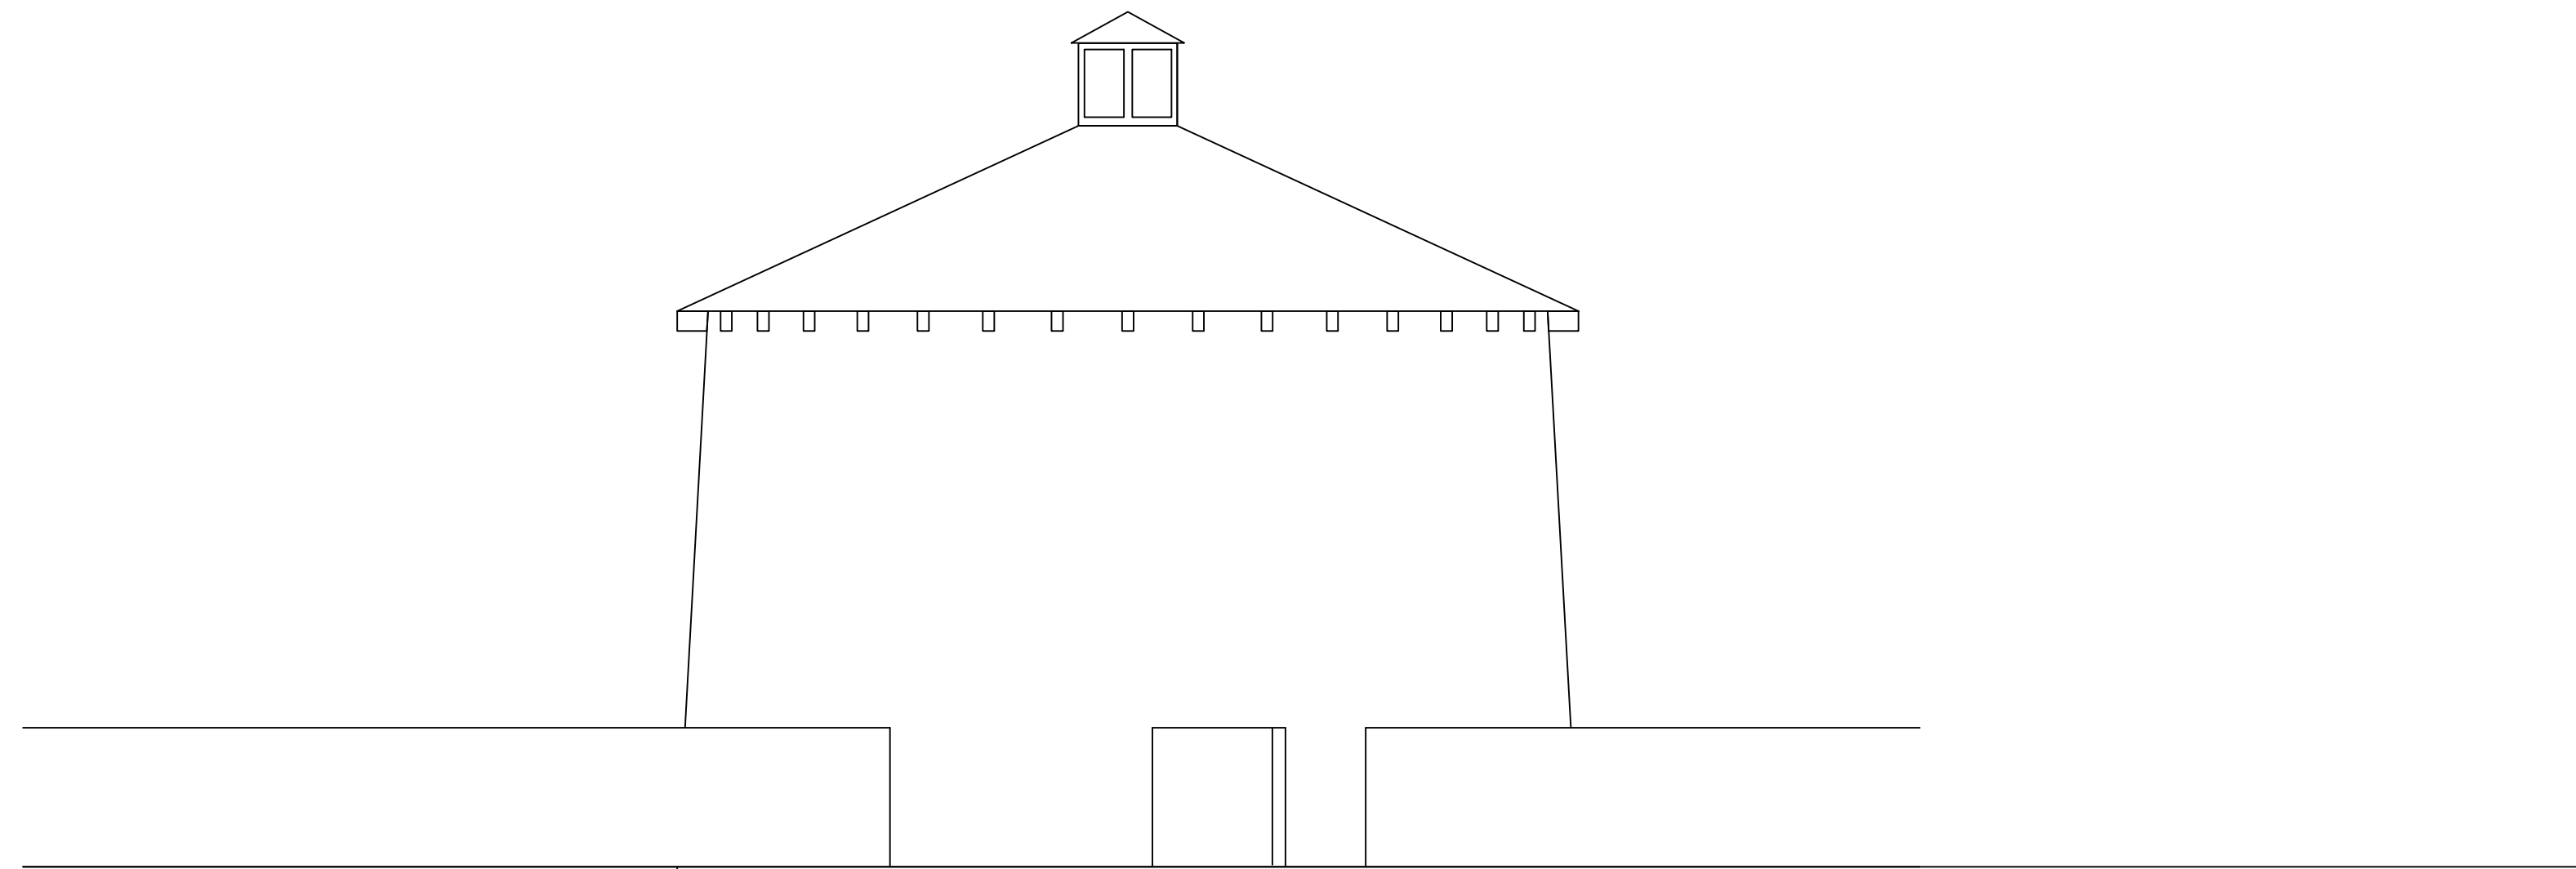

SOUTH ELEVATION

SCALE



10 meters

DO NOT SCALE

This drawing must not be scaled.

The Principal Contractor is to verify all dimensions, levels and datums prior to commencement of work.

Any discrepancies are to be reported immediately to the Supervising Officer.

Variations and modifications to the work shown on these drawings are not to be carried out without the written permission of the Project Officer.

This drawing is the property of The National Trust. The information shown is to be treated as confidential and must not be copied, reproduced or disclosed to any third person without the The National Trust's written permission.

Maps are reproduced by permission of Ordnance Survey
© Crown copyright and database right 2011.
All rights reserved.
Ordnance Survey licence number AL 100023974

Revision	By	Date	Details

Notes



THE NATIONAL TRUST

SOUTH WEST REGION
Tisbury Office
Place Farm Courtyard
Place Farm Tisbury
Wiltshire
SP3 6LW

Estate / Property

AVEBURY

Drawing Title





DOVECOTE


Drawn By PS	Date JAN 2016
Scale @ A1 1:50	Property Reference 000
Drawing No 000-01	Revision 0

This drawing is the property of the National Trust. The information shown is to be treated as confidential and must not be copied, reproduced or disclosed to any third person, without the Trust's written permission.


Protected By The Design Copyright Act 1988

LEGEND

-  SMOKE DETECTOR
-  CALL POINT
-  HEAT DETECTOR
-  WATER EXTINGUISHER
-  CO2 EXTINGUISHER
-  FOAM EXTINGUISHER
-  DRY POWDER EXTINGUISHER
-  FIRE BLANKET
-  FIRE SEPERATION (30MINS) NOMINAL
-  SOUNDER
-  EMERGENCY LUMINAIRE
- FRSC Fire Resisting Self Closing
- PB Push Bar
-  FIRE EXIT SIGN WITH DIRECTIONAL ARROW

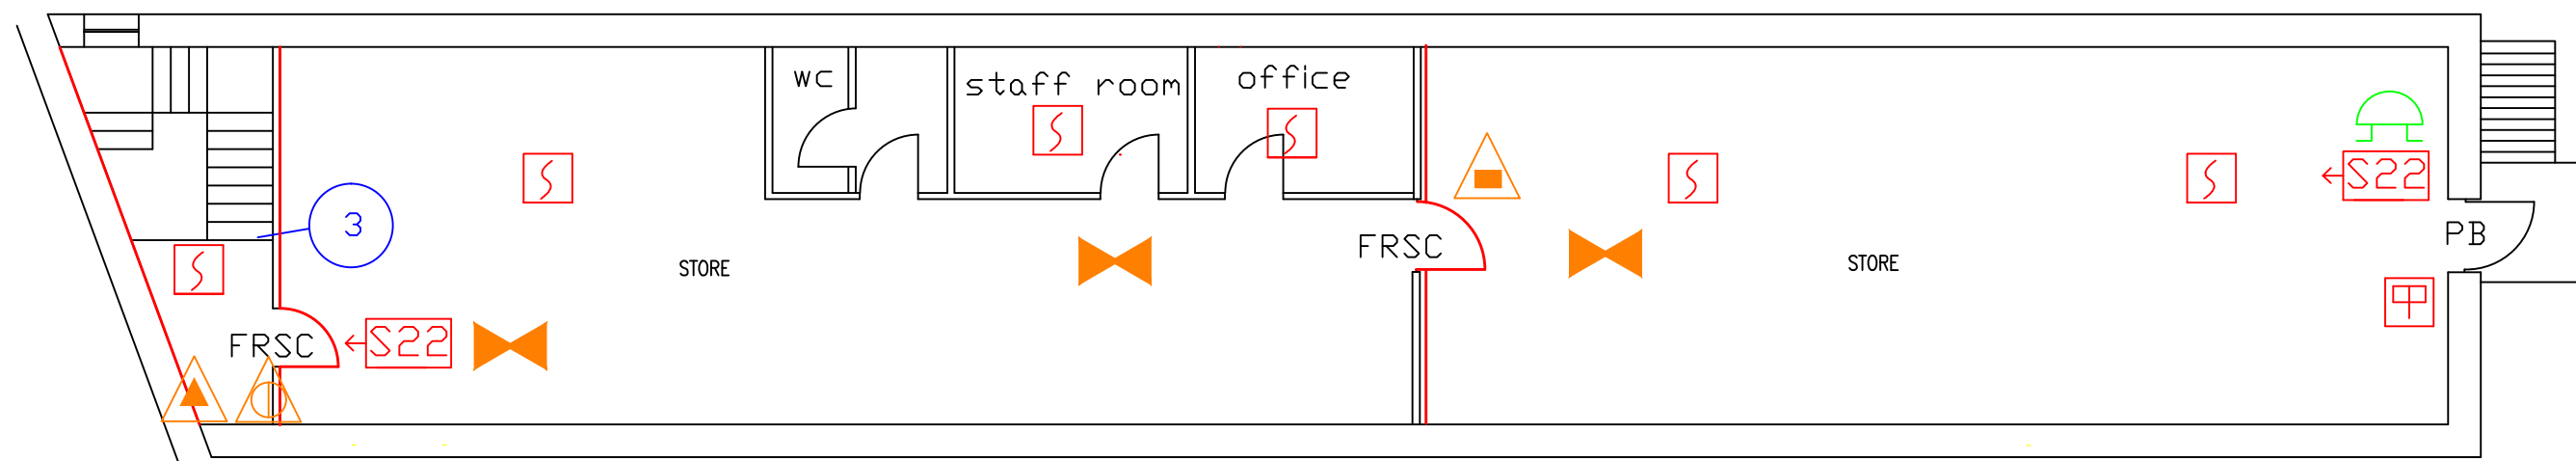


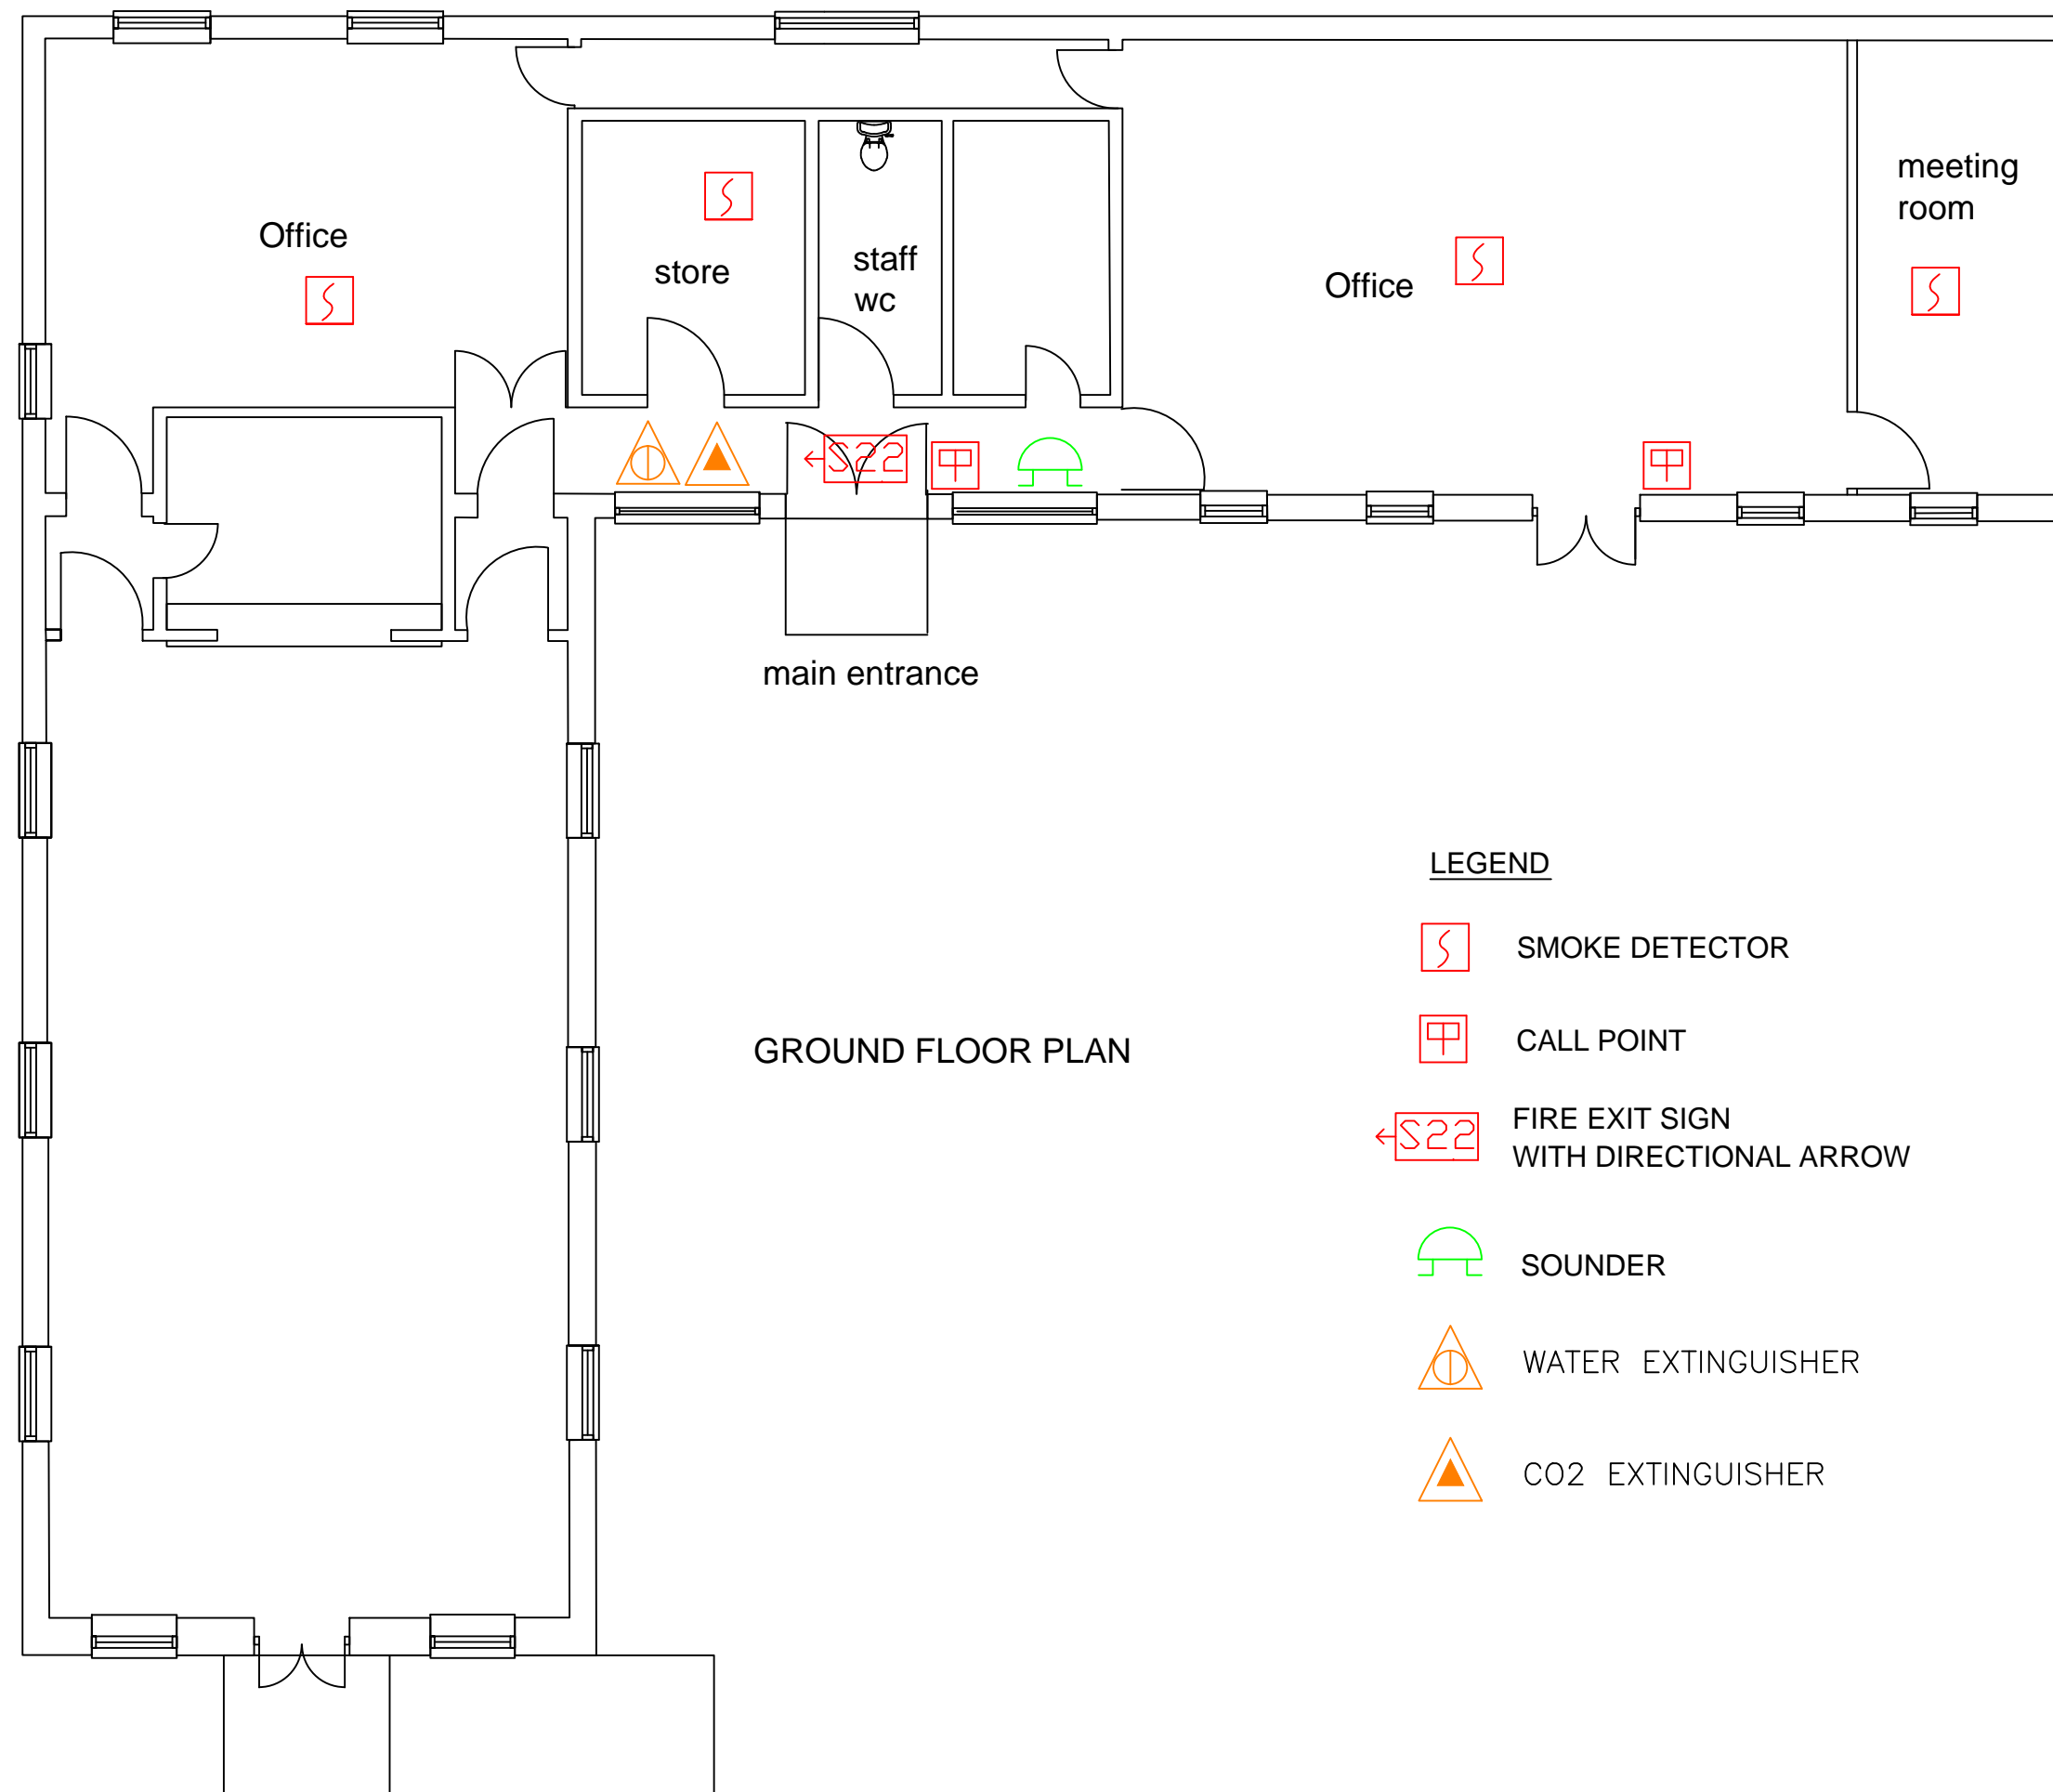
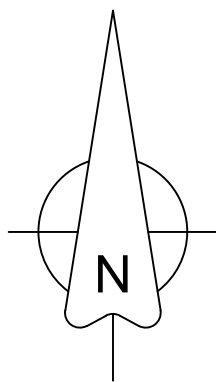
FIRST FLOOR

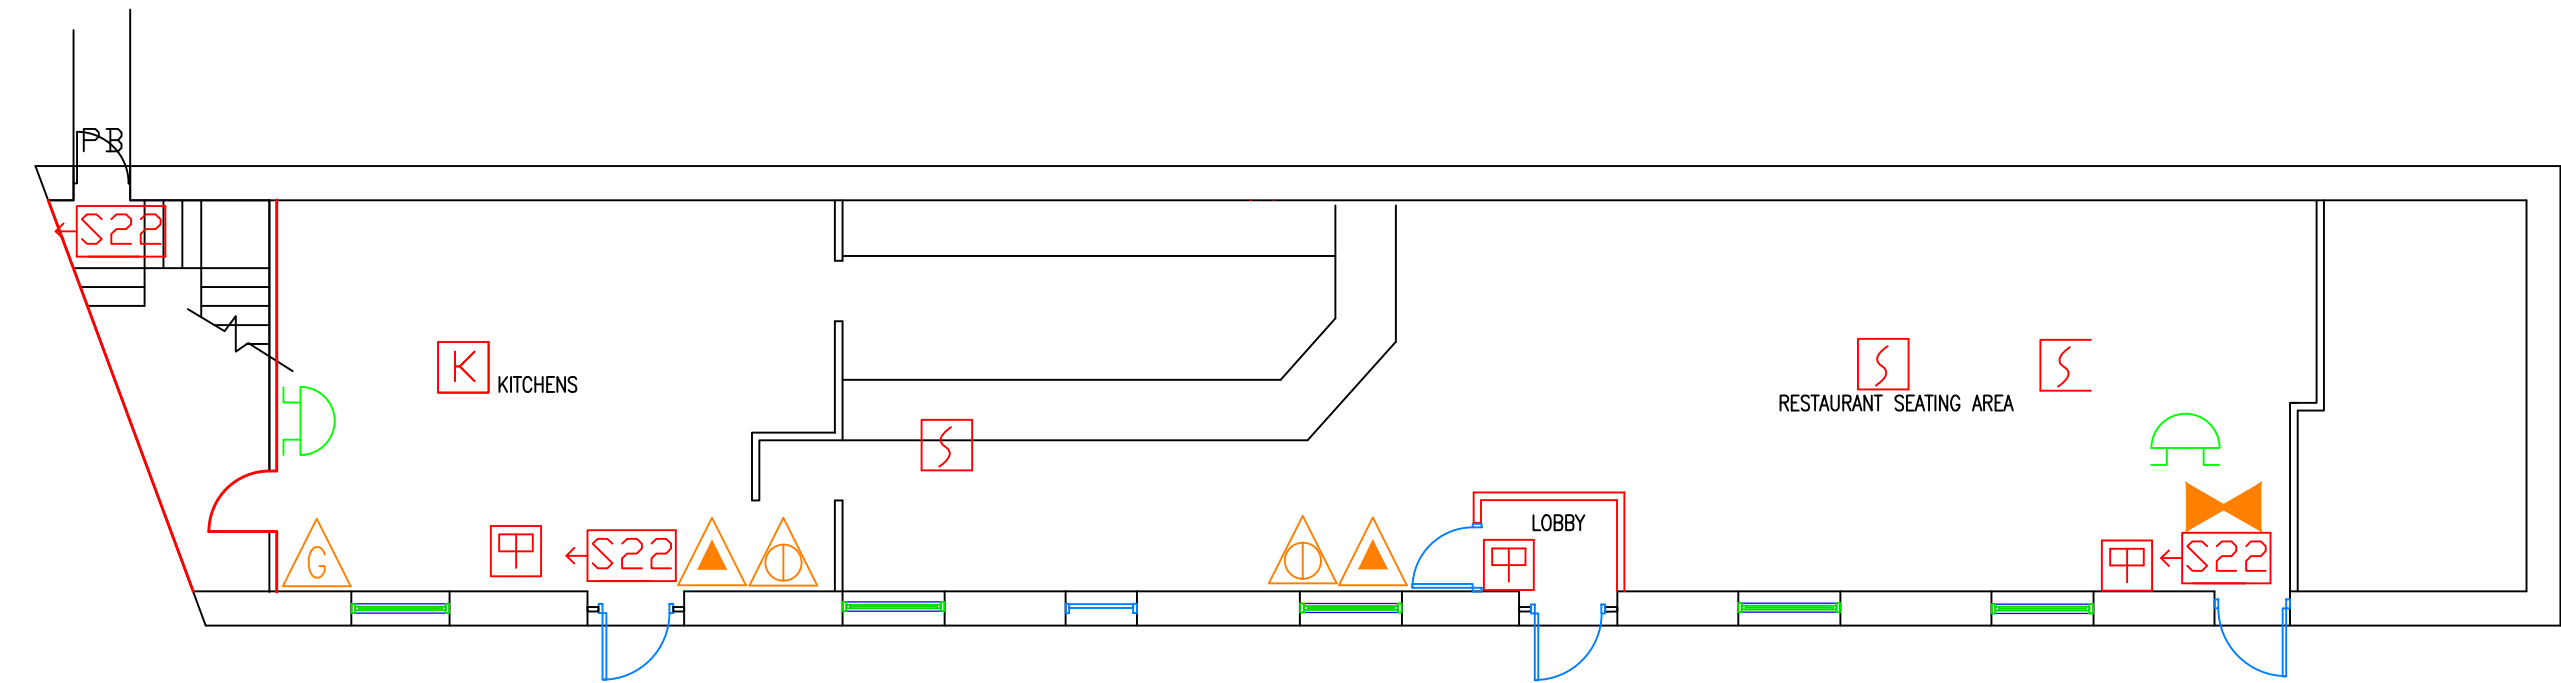


GROUND FLOOR


**FIRE DRAWING
BCA/FS2**

Rev.	
DATE	Oct 2015
JOB	AVEBURY MANOR BARN CAFETERIA
DRAWING	GROUND FLOOR FIRST FLOOR FIRE PLANS
SCALE	1:100
	
THE NATIONAL TRUST WESSEX REGION REGIONAL HQ EASTLEIGH COURT BISHOPSTROW WARMINSTER WILTS BA12 9HW	
DRG	REV
PA1	180



LEGEND

-  SMOKE DETECTOR
-  CALL POINT
-  FIRE EXIT SIGN WITH DIRECTIONAL ARROW
-  SOUNDER
-  WATER EXTINGUISHER
-  CO2 EXTINGUISHER

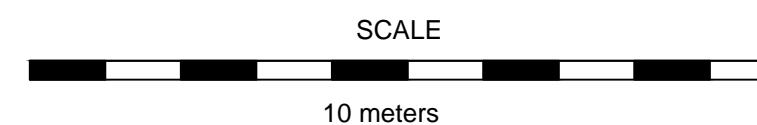

DO NOT SCALE

This drawing must not be scaled.

The Principal Contractor is to verify all dimensions, levels and datums prior to commencement of work.

Any discrepancies are to be reported immediately to the Supervising Officer.

Variations and modifications to the work shown on these drawings are not to be carried out without the written permission of the Project Officer.

This drawing is the property of The National Trust. The information shown is to be treated as confidential and must not be copied, reproduced or disclosed to any third person without the The National Trust's written permission.

Maps are reproduced by permission of Ordnance Survey.

© Crown copyright and database right 2011. All rights reserved.

Ordnance Survey licence number AL 100023974

Revision	By	Date	Details

Notes


THE NATIONAL TRUST
 SOUTH WEST REGION
 Tisbury Office
 Place Farm Courtyard
 Place Farm Tisbury
 Wiltshire
 SP3 6LW

Estate / Property

AVEBURY


Drawing Title

Estate Office @ Ratchetts court





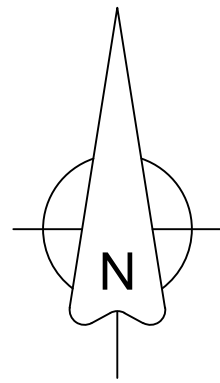


Drawn By: ps Date: 14 December 2015


Scale @ A2: 1:100 Property Reference: 000

Drawing No: 000-01 Revision: 0



LEGEND

-  SMOKE DETECTOR
 -  CALL POINT
 -  SOUNDER
 -  WATER EXTINGUISHER
-  CO2 EXTINGUISHER
 -  EMERGENCY LUMINAIRE
 -  FIRE EXIT SIGN WITH DIRECTIONAL ARROW

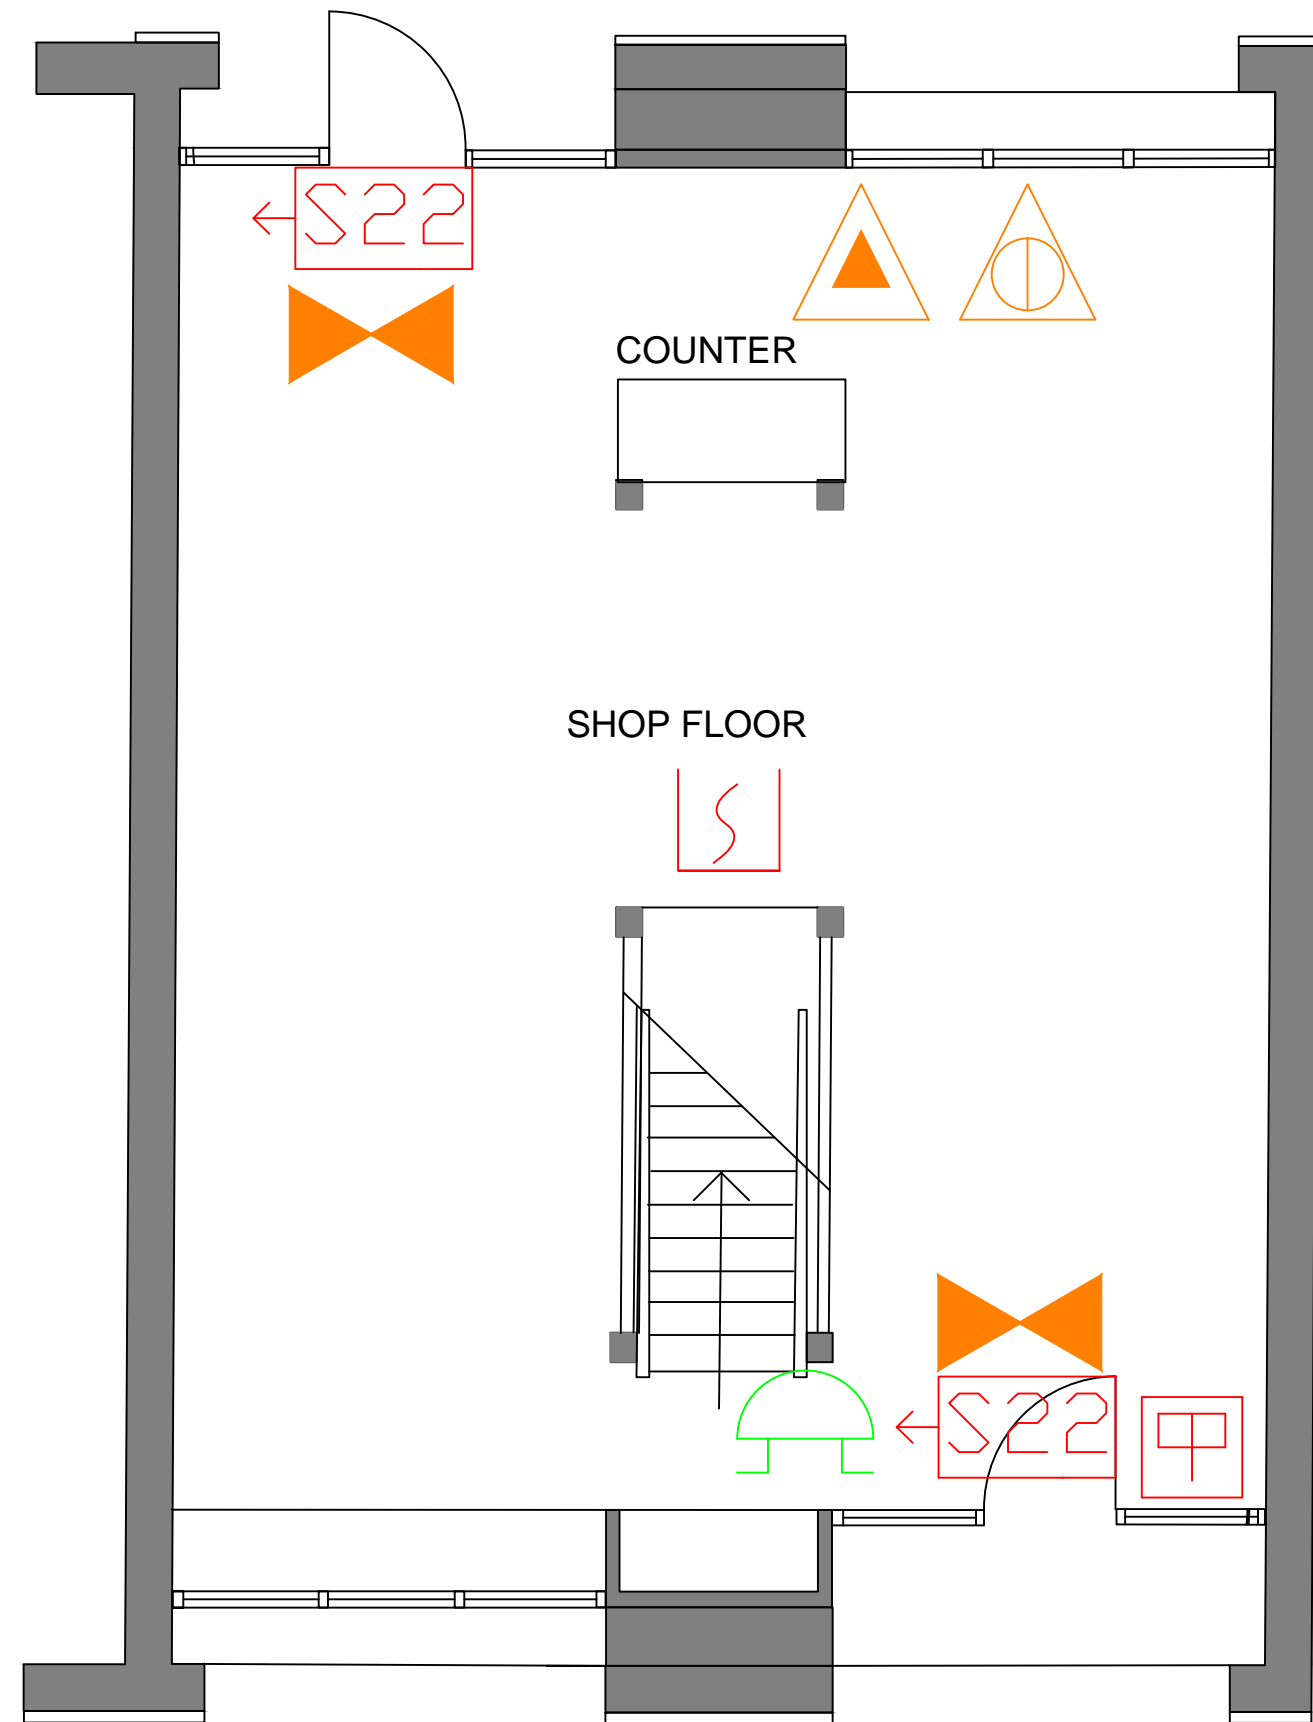

GROUND FLOOR PLAN



FIRST FLOOR PLAN

The Principal Contractor is to verify all dimensions, levels and datums prior to commencement of work.

Any discrepancies are to be reported immediately to the Supervising Officer.

Variations and modifications to the work shown on these drawings are not to be carried out without the written permission of the Project Officer.

This drawing is the property of The National Trust. The information shown is to be treated as confidential and must not be copied, reproduced or disclosed to any third person without the The National Trust's written permission.

Maps are reproduced by permission of Ordnance Survey.

© Crown copyright and database right 2011.

All rights reserved.

Ordnance Survey licence number AL 100023974

Revision	By	Date	Details

Notes


THE NATIONAL TRUST
 SOUTH WEST REGION
 Tisbury Office
 Place Farm Courtyard
 Place Farm Tisbury
 Wiltshire
 SP3 6LW

Estate / Property
AVEBURY

Drawing Title
CIRCLES SHOP

Drawn By pS	Date Dec 15
Scale @ A2 1:50	Property Reference 000
Drawing No 000-01	Revision 0

This drawing is the property of the National Trust. The information shown is to be treated as confidential and must not be copied, reproduced or disclosed to any third person, without the Trust's written permission.
Protected By The Design Copyright Act 1968




- LEGEND
- S SMOKE DETECTOR
 - CP CALL POINT
 - K HEAT DETECTOR
 - W WATER EXTINGUISHER
 - CO2 CO2 EXTINGUISHER
 - FOAM FOAM EXTINGUISHER
 - DRY DRY POWDER EXTINGUISHER
 - BLANKET FIRE BLANKET
 - FIRE SEPERATION (30MINS) NOMINAL
 - S SOUNDER
 - LUMINAIRE EMERGENCY LUMINAIRE
 - FRSC Fire Resisting Self Closing
 - PB Push Bar
 - S22 FIRE EXIT SIGN WITH DIRECTIONAL ARROW
 - FAP FIRE ALARM CONTROL PANEL
 - 3 NUMBERED ITEMS

Rev.	
DATE	Oct 2015
JOB	AVEBURY MANOR BARN WEDUCATION ROOM
DRAWING	GROUND FLOOR FIRE PLANS
SCALE	1:200
THE NATIONAL TRUST <small>WESSEX REGION REGIONAL HQ EASTLEIGH COURT BISHOPSTROU WARMINSTER WILTS BA12 9HW</small>	
DRG	REV
PA1	182


FIRE DRAWING
 BCA/FS1

This drawing is the property of the National Trust. The information shown is to be treated as confidential and must not be copied, reproduced or disclosed to any third person, without the Trust's written permission.

Protected By The Design Copyright Act 1968

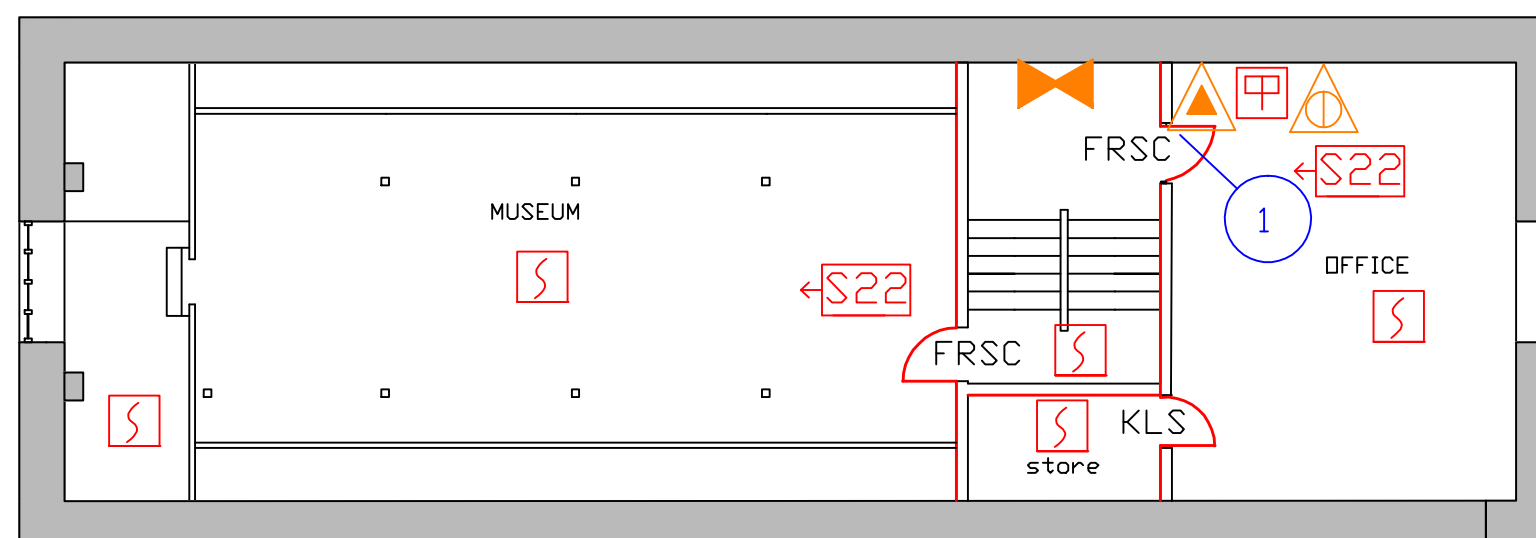



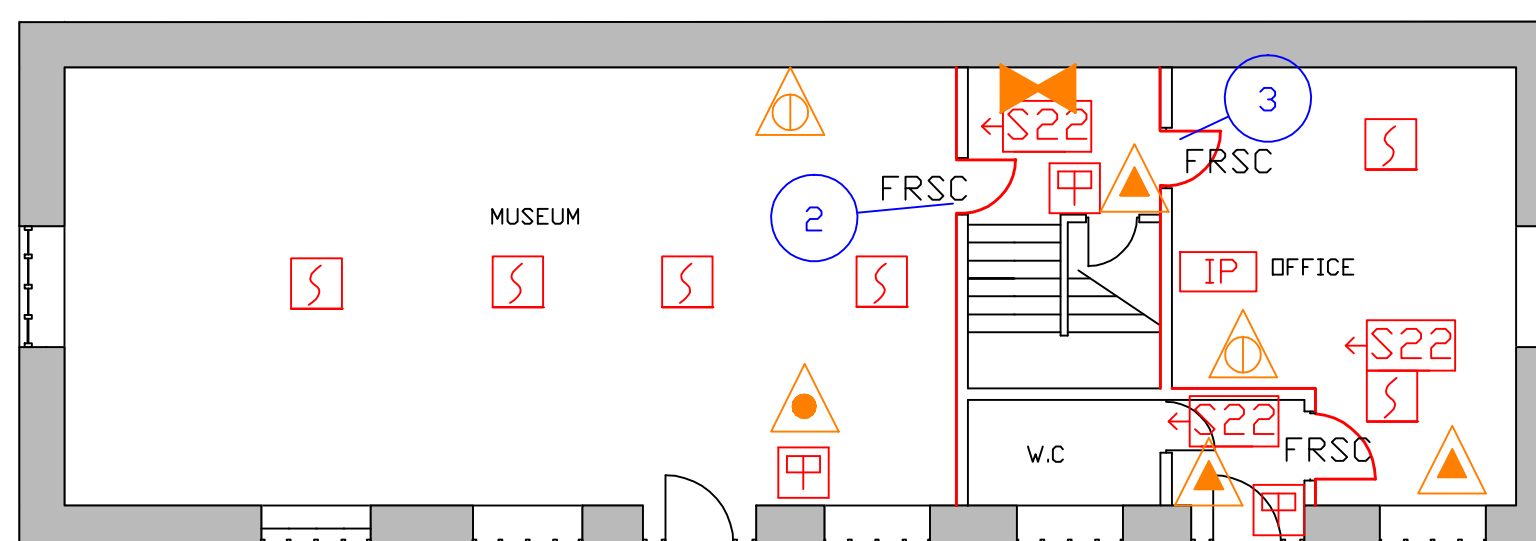







FIRST FLOOR



GROUND FLOOR


LEGEND

-  SMOKE DETECTOR
-  CALL POINT
-  WATER EXTINGUISHER
-  CO2 EXTINGUISHER
-  FOAM EXTINGUISHER
-  FIRE SEPERATION (30MINS) NOMINAL
-  EMERGENCY LUMINAIRE
- FRSC Fire Resisting Self Closing
- KLS Keep Locked Shut
-  FIRE ALARM INDICATING PANEL
-  FIRE EXIT SIGN WITH DIRECTIONAL ARROW
-  NUMBERED ITEMS



Rev.	Date.	
DATE		
OCTOBER 2010		
JOB		
AVEBURY KEILER MUSEUM		
DRAWING		
GF. & FF PLAN FIRE PRECAUTION WORKS		
SCALE		
1:100		
		
THE NATIONAL TRUST <small>WESSEX REGION REGIONAL HQ EASTLEIGH COURT BISHOPSTROW WARMINSTER WILTS BA12 9HW</small>		
JOB	DRG	REV
PA1	208	


LEGEND

-  SMOKE DETECTOR
-  HEAT DETECTOR
-  CALL POINT
-  SHORT CIRCUIT ISOLATOR
-  SOUNDER
-  WATER EXTINGUISHER
-  CO2 EXTINGUISHER
-  SECONDARY COMPARTMENTATION (30MINS)
-  PRIMARY COMPARTMENTATION (1 HR)
-  SHOWROOMS
-  EMERGENCY LUMINAIRE
-  EMERGENCY UPLIGHT
-  BATTERY EMERGENCY LIGHT
-  DWELLING
-  FIRE EXIT SIGN WITH DIRECTIONAL ARROW
-  FIRE ALARM INDICATING PANEL
-  FIRE BLANKET

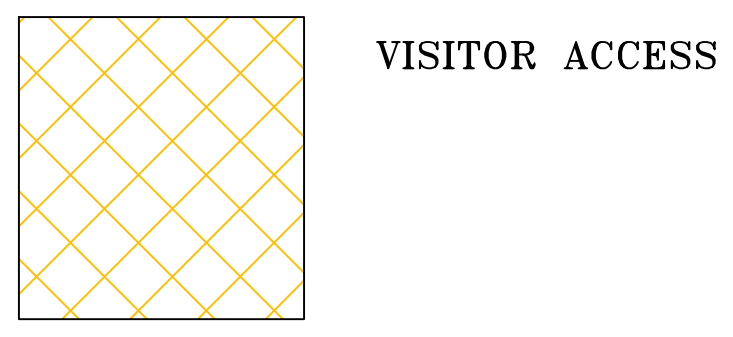



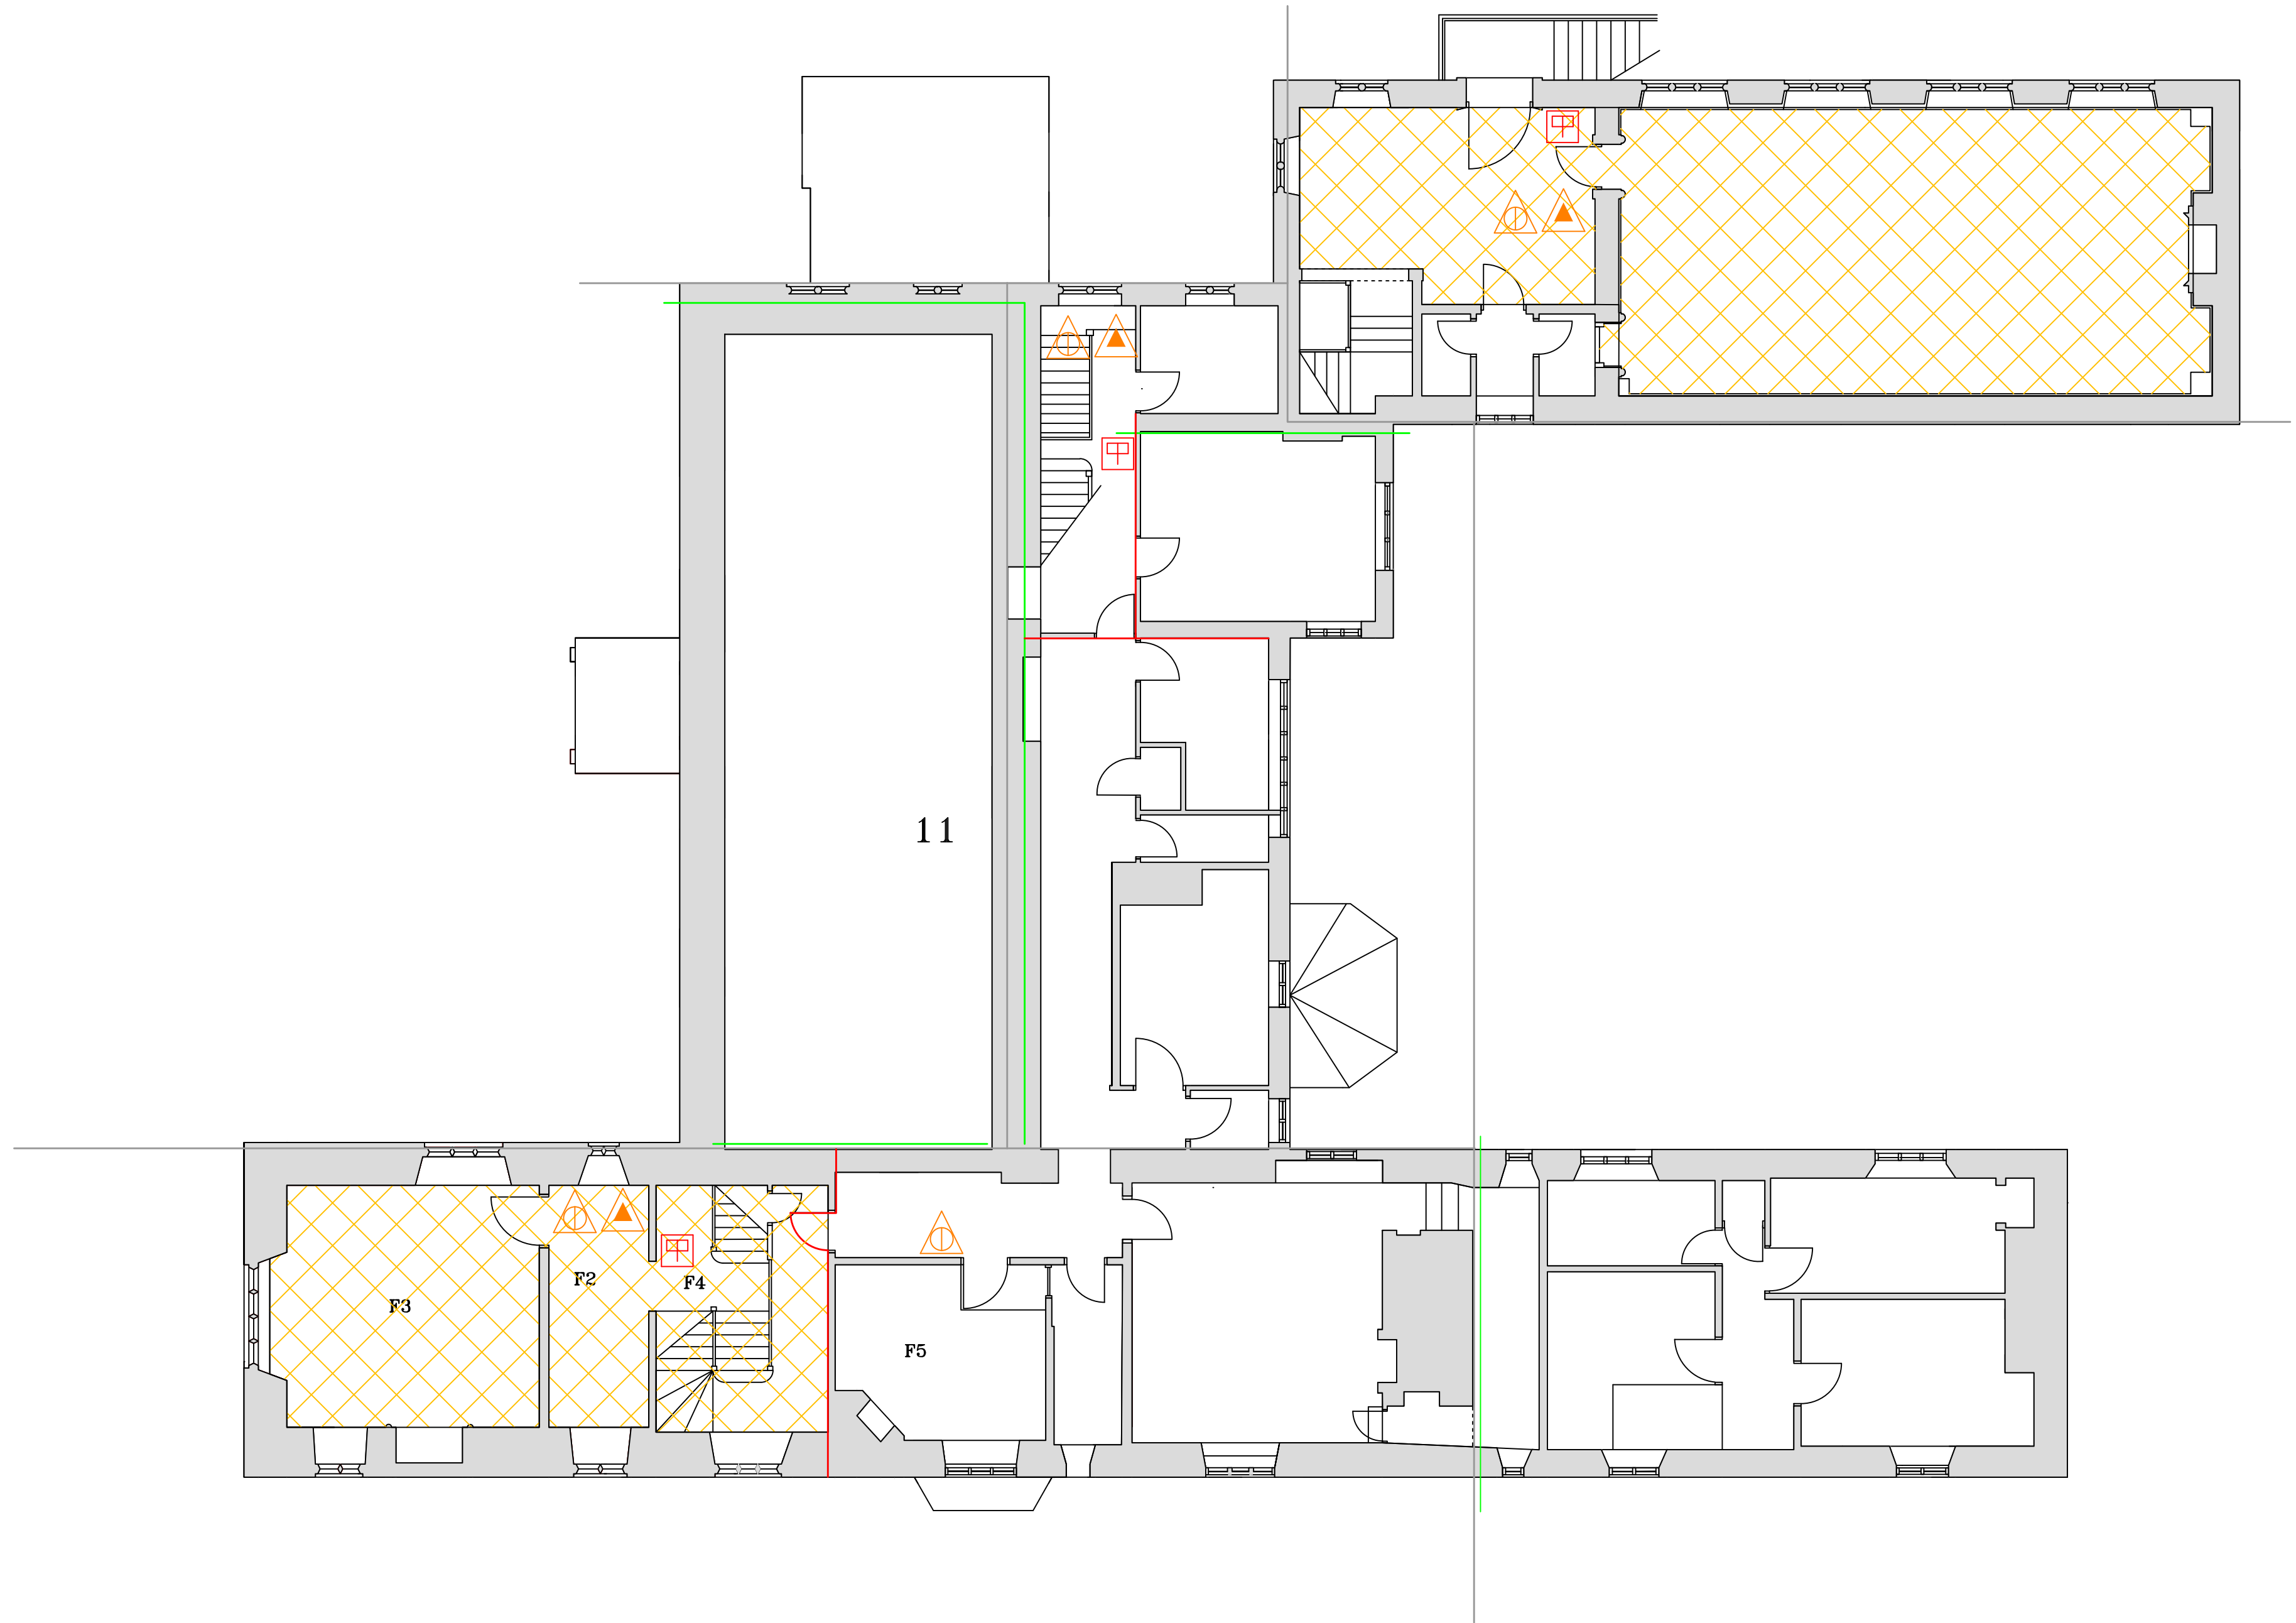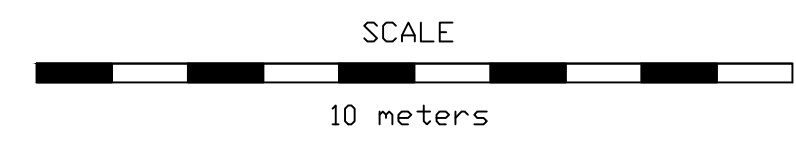














1hr Protection of means of escape + Fire Compartmentation




Rev.	Date.		
DATE Nov 2010			
JOB AVEBURY MANOR			
DRAWING FIRST FLOOR PLAN			
SCALE 1:100			
			
THE NATIONAL TRUST WESSEX REGION REGIONAL HQ EASTLEIGH COURT BISHOPSSTREY WIMBORNE WILTTS BA12 9HW			
JOB	DOC	REV	
PA1	209/1		



FIRE DRAWING No 633/2

LEGEND


-  SMOKE DETECTOR
-  HEAT DETECTOR
-  CALL POINT
-  SHORT CIRCUIT ISOLATOR
-  SOUNDER
-  WATER EXTINGUISHER
-  CO2 EXTINGUISHER
-  SECONDARY COMPARTMENTATION (30MINS)
-  PRIMARY COMPARTMENTATION (1 HR)
-  SHOWROOMS
-  EMERGENCY LUMINAIRE
-  EMERGENCY UPLIGHT
-  BATTERY EMERGENCY LIGHT
-  DWELLING
-  FIRE EXIT SIGN WITH DIRECTIONAL ARROW
-  FIRE ALARM INDICATING PANEL
-  FIRE BLANKET

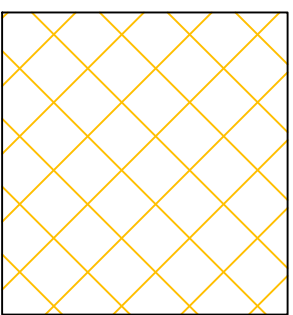 VISITOR ACCESS


1hr Protection of means of escape + Fire Compartmentation

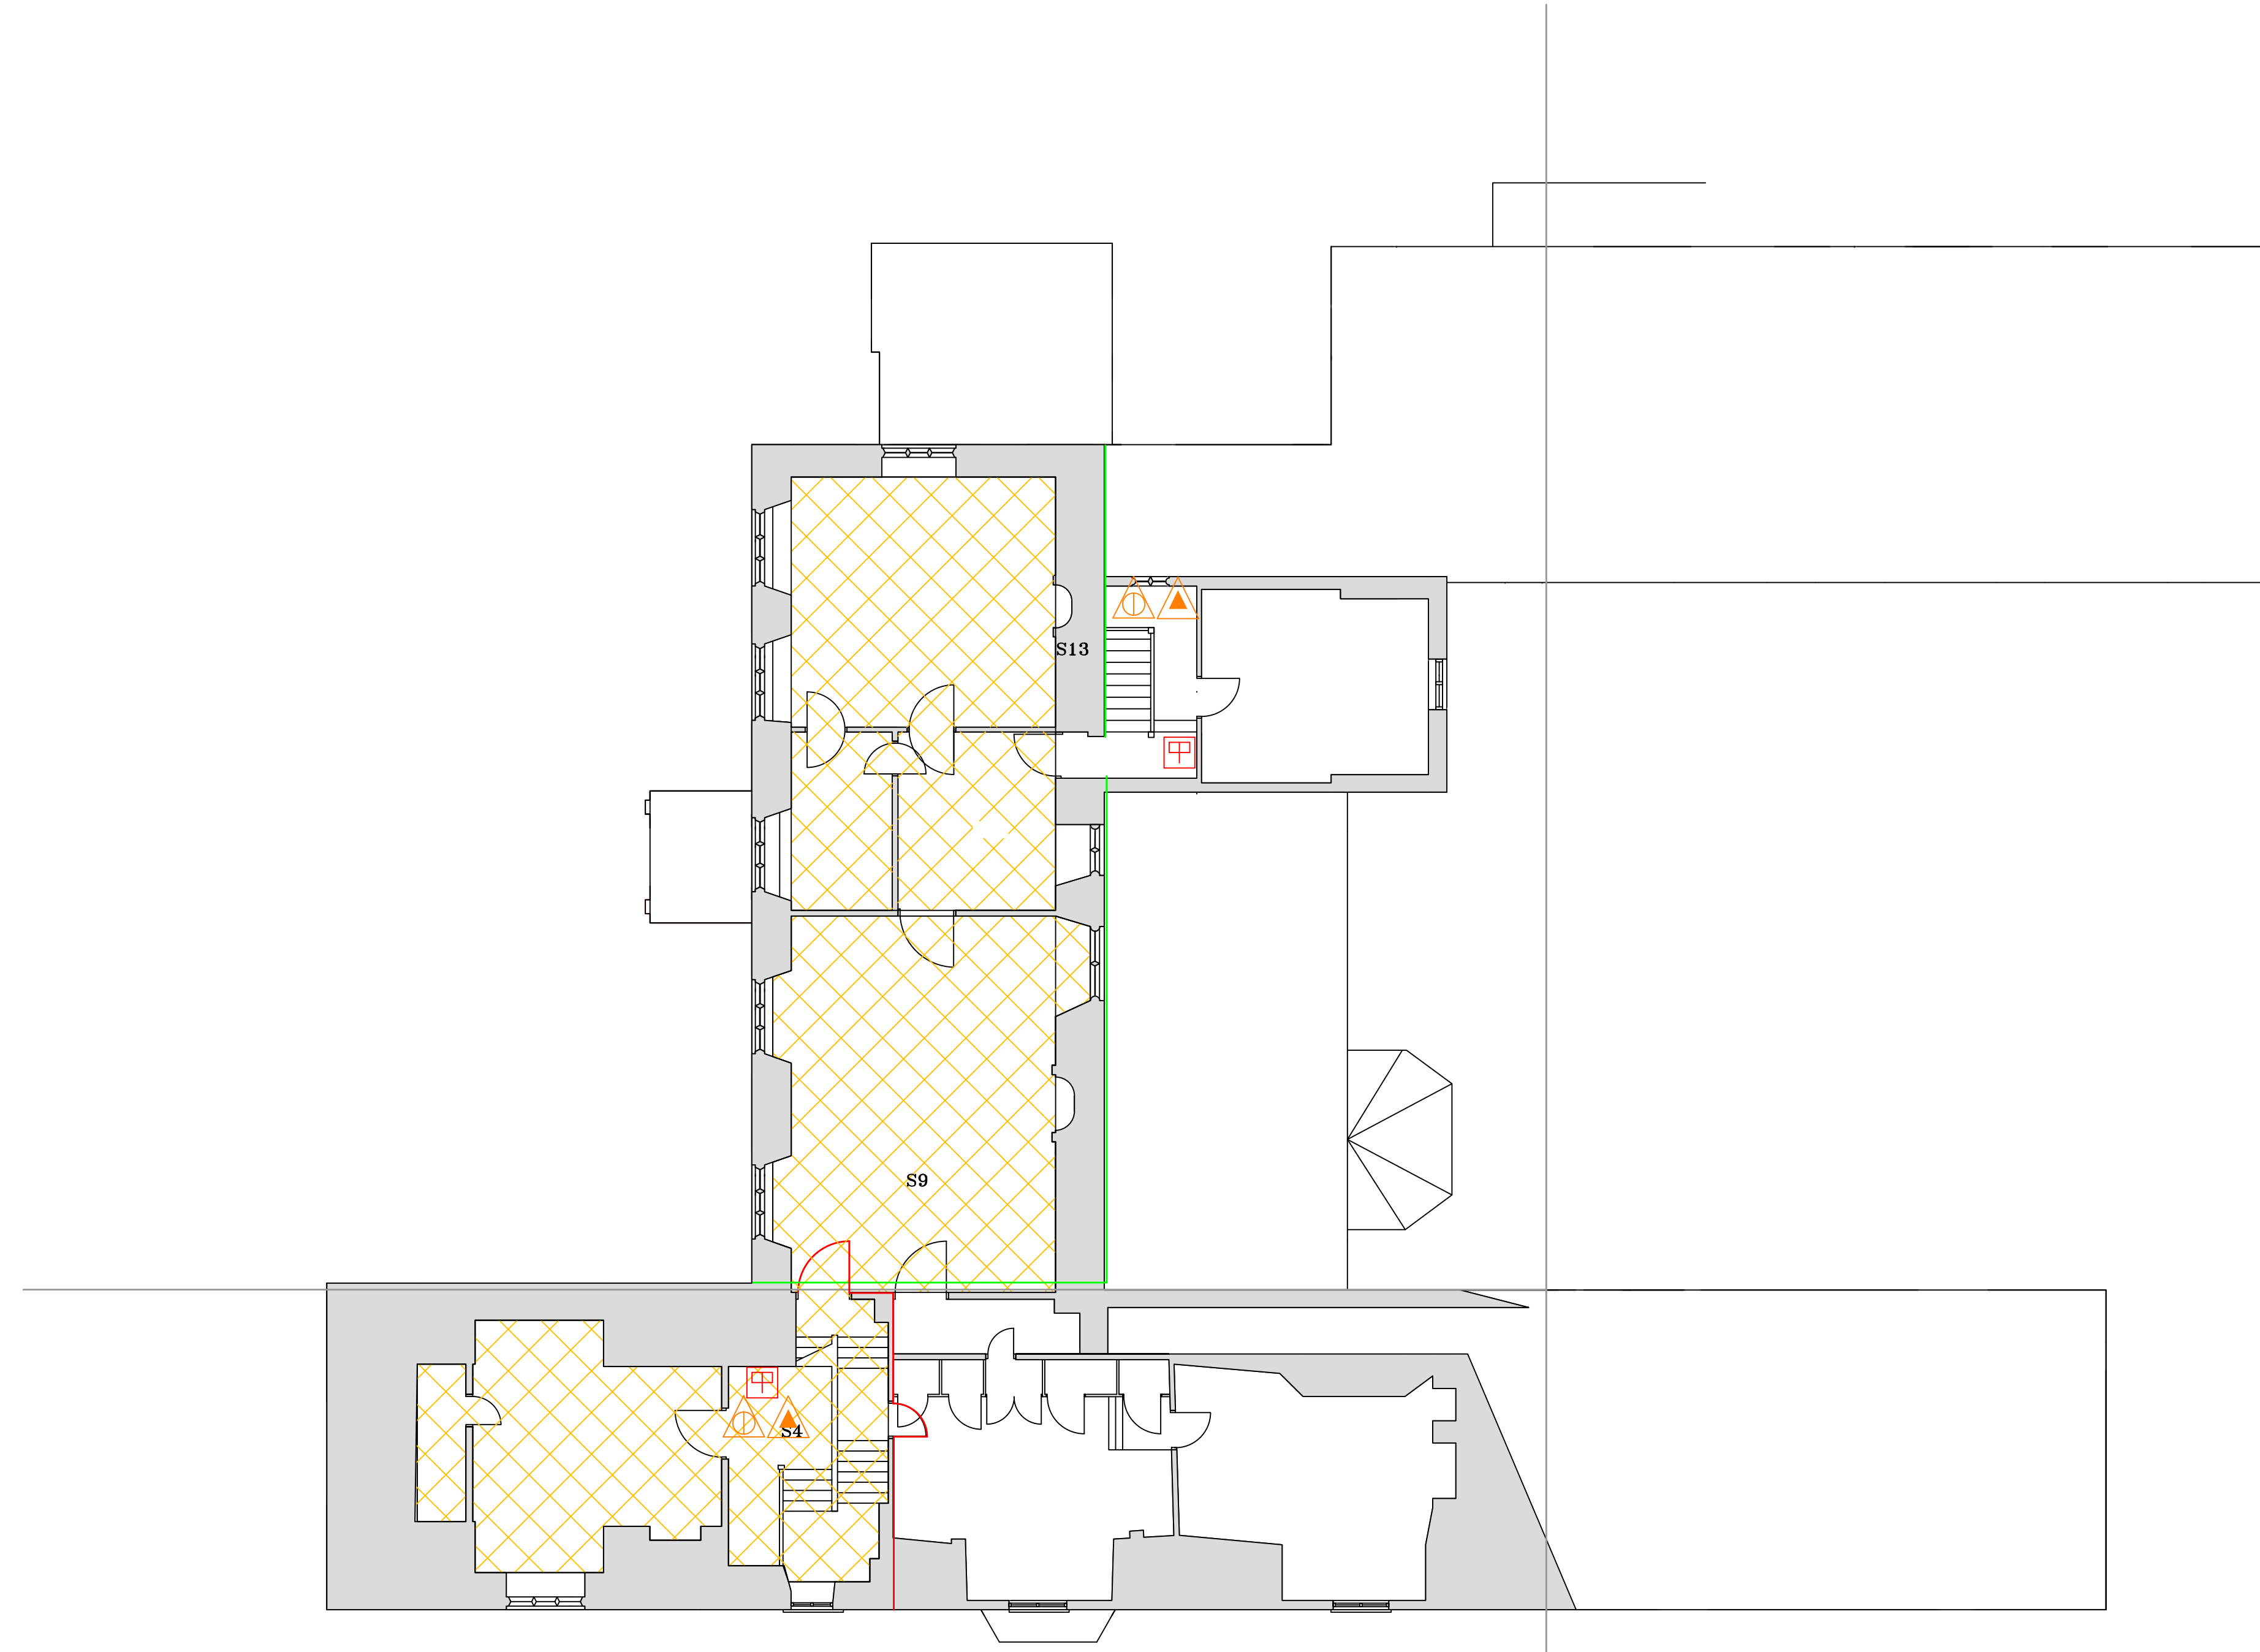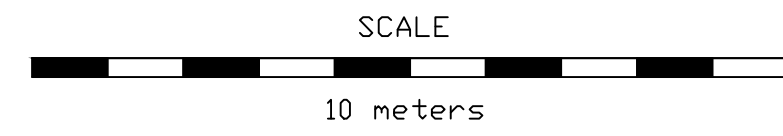


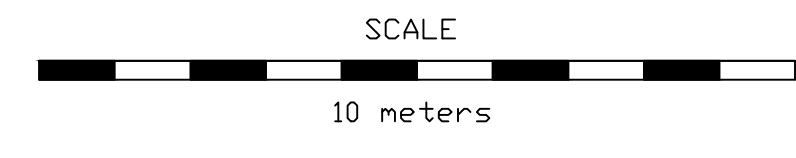
FIRE DRAWING No 633/3


Rev.	Date.		
DATE Nov 2010			
JOB AVEBURY MANOR			
DRAWING SECOND FLOOR PLAN			
SCALE 1:100			
 THE NATIONAL TRUST			
WESSEX REGION REGIONAL HQ EASTLEIGH COURT BISHOPSTROPY, WIMBORNE WILTS BA12 9HW			
JOB	DWG	REV	
PA1	209/2		

- LEGEND**
-  SMOKE DETECTOR
 -  HEAT DETECTOR
 -  CALL POINT
 -  SHORT CIRCUIT ISOLATOR
 -  SOUNDER
 -  WATER EXTINGUISHER
 -  CO2 EXTINGUISHER
 -  SECONDARY COMPARTMENTATION (30MINS)
 -  PRIMARY COMPARTMENTATION (1 HR)
 -  EMERGENCY LUMINAIRE
 -  EMERGENCY UPLIGHT
 -  BATTERY EMERGENCY LIGHT
 -  FIRE EXIT SIGN WITH DIRECTIONAL ARROW
 -  FIRE ALARM INDICATING PANEL
 -  FIRE BLANKET

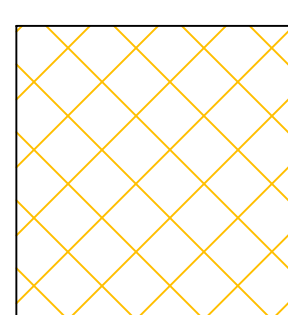 VISITOR ACCESS

 1hr Protection of means of escape + Fire Compartmentation



Rev.	Date.
DATE Nov 2010	
JOB AVEBURY MANOR	
DRAWING GROUND FLOOR PLAN	
SCALE 1:100	
	
THE NATIONAL TRUST <small>WESSEX REGION REGIONAL HQ EASTLEIGH COURT BISHOPS TROU, WARMINGSTER WILTS. BA12 9JW</small>	
JOB	REV
PA1	209

DO NOT SCALE

This drawing must not be scaled.



The Principal Contractor is to verify all dimensions, levels and datums prior to commencement of work.

Any discrepancies are to be reported immediately to the Supervising Officer.

Variations and modifications to the work shown on these drawings are not to be carried out without the written permission of the Project Officer.

This drawing is the property of The National Trust. The information shown is to be treated as confidential and must not be copied, reproduced or disclosed to any third person without the The National Trust's written permission.


Maps are reproduced by permission of Ordnance Survey.
© Crown copyright and database right 2011.
All rights reserved.
Ordnance Survey licence number AL 100023974

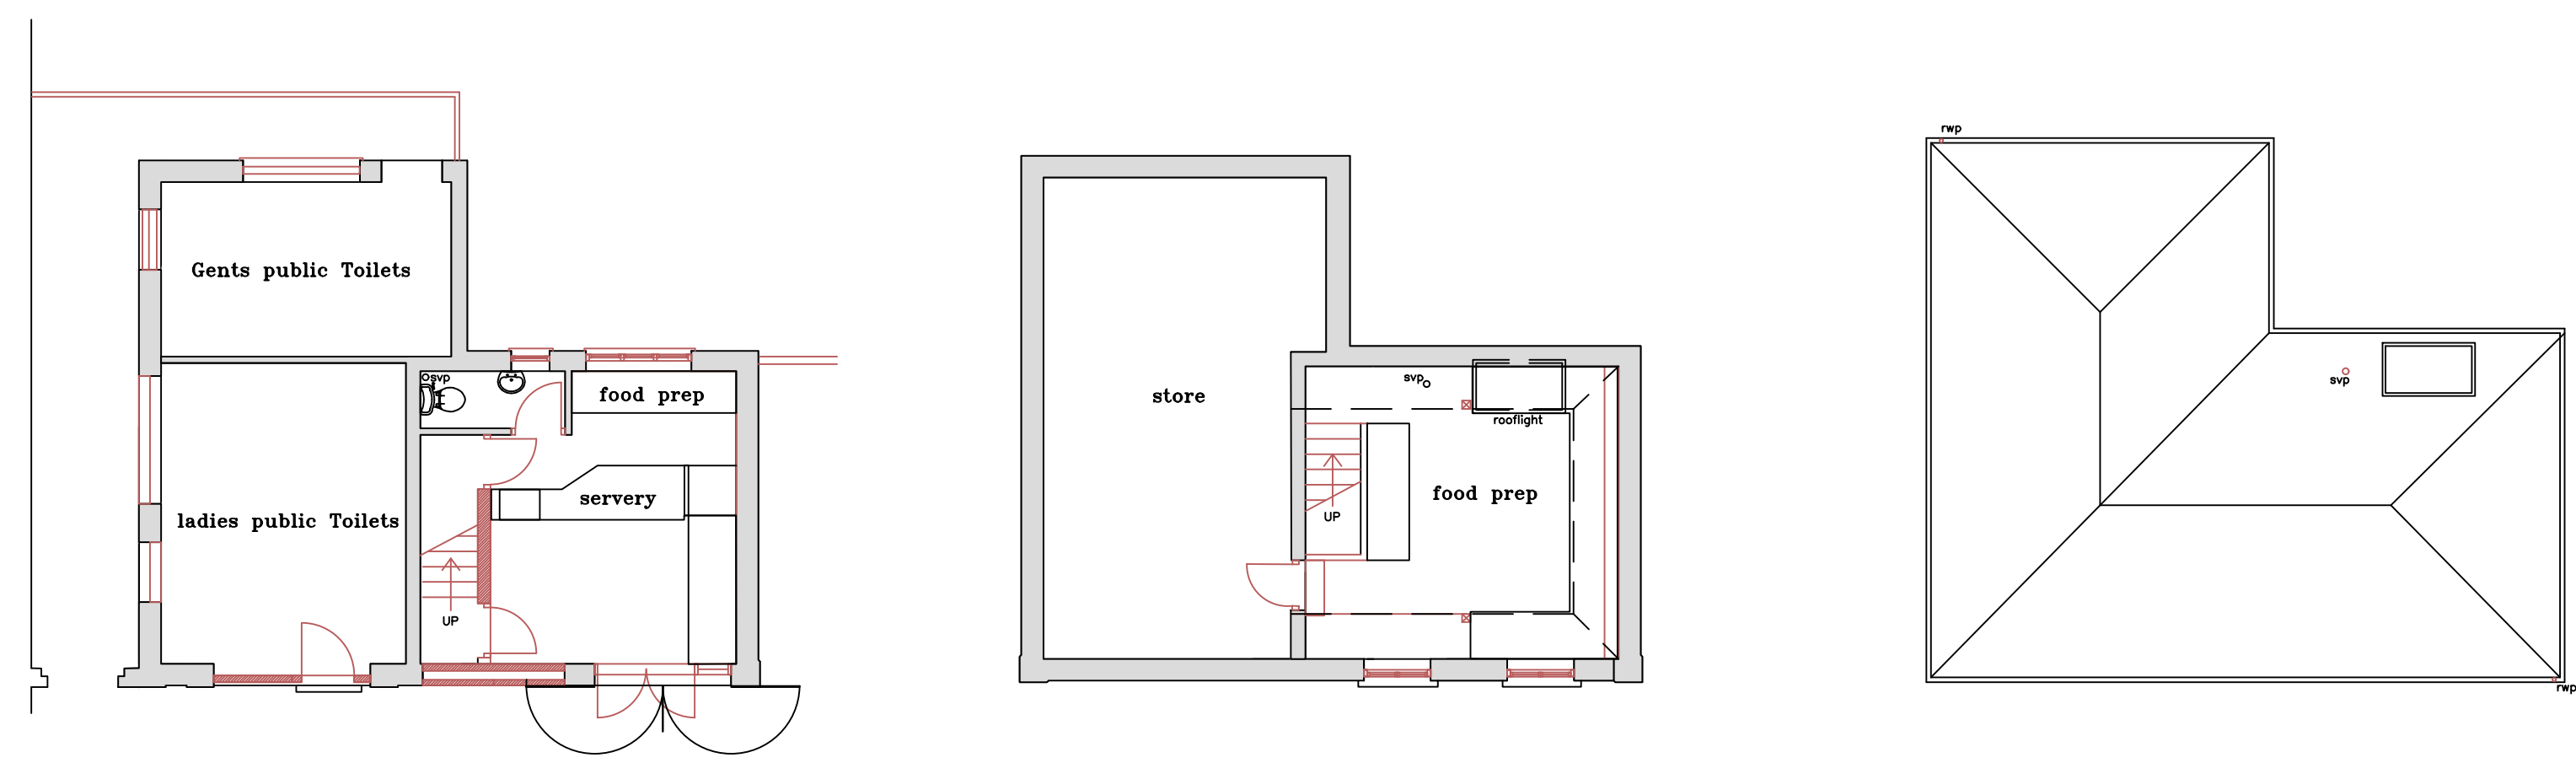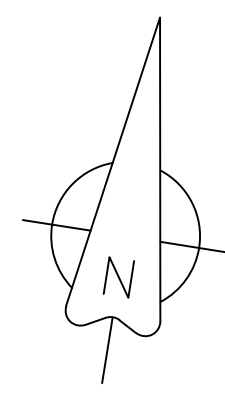


GROUND FLOOR PLAN

Revision	By	Date	Details


Notes

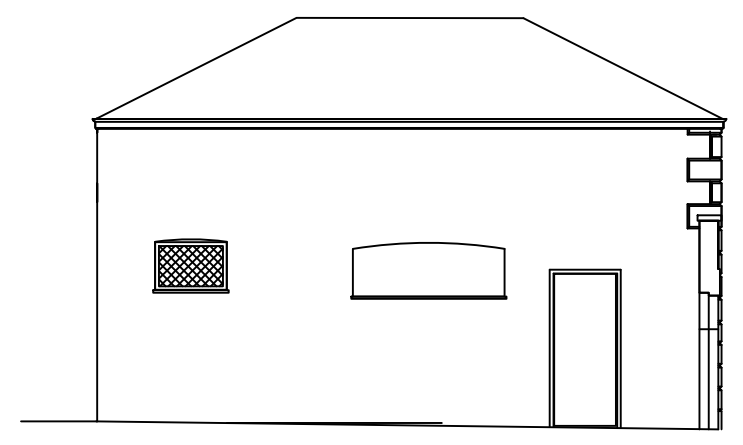


EAST (side) Elevation

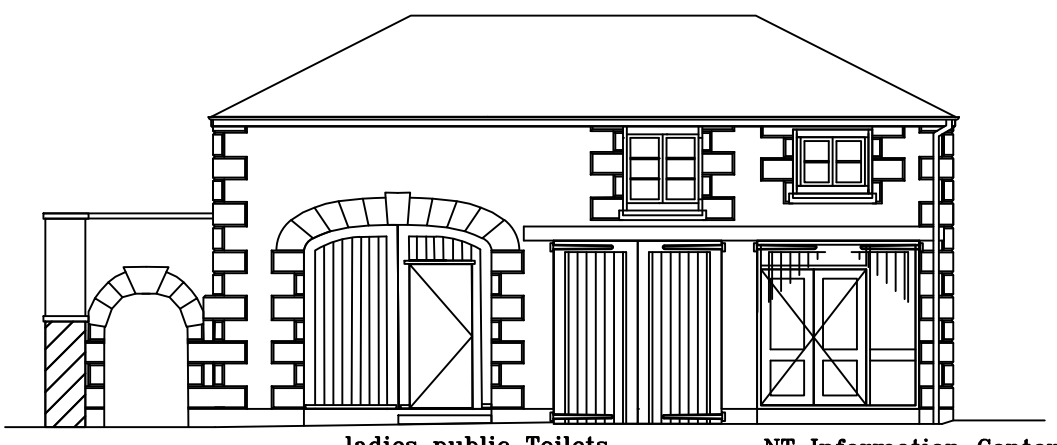


South (front) Elevation

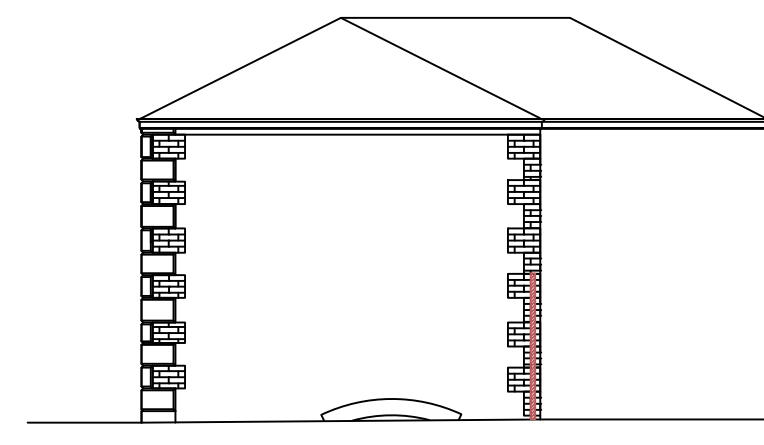


West (side) Elevation

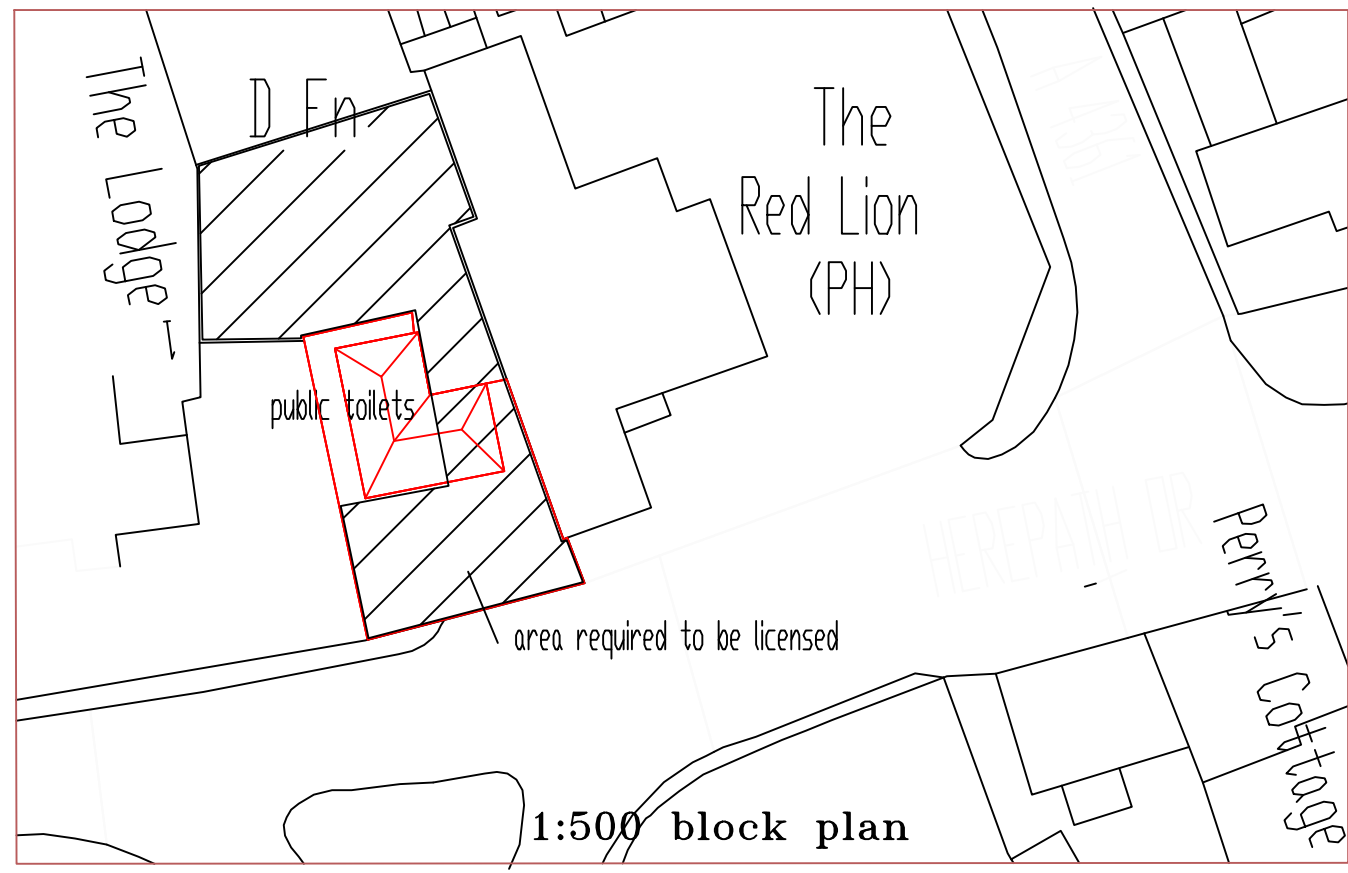

1:500 block plan

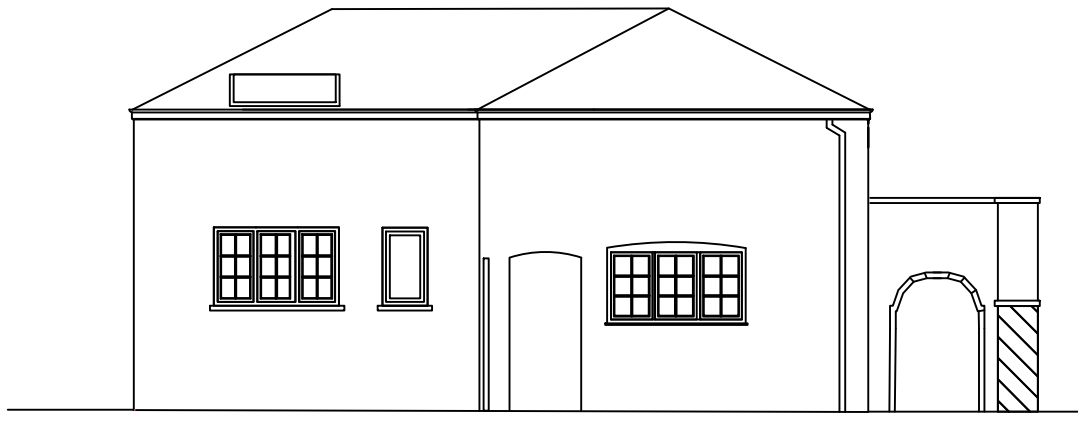

North (Rear) Elevation

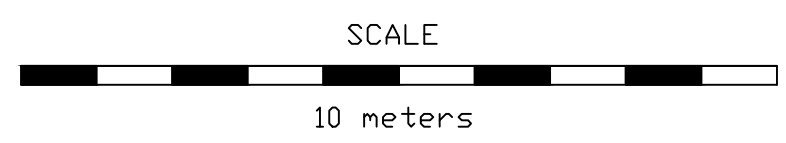

SOUTH WEST REGION
Tisbury Office
Place Farm Courtyard
Place Farm Tisbury
Wiltshire
SP3 6LW

Estate / Property
AVEBURY COACH HOUSE

Drawing Title
NEW PLANS ELEVATIONS

Drawn By PS Date Nov 2015

Scale @ A1 1:100 Property Reference 000

Drawing No **PA1 205** Revision A