


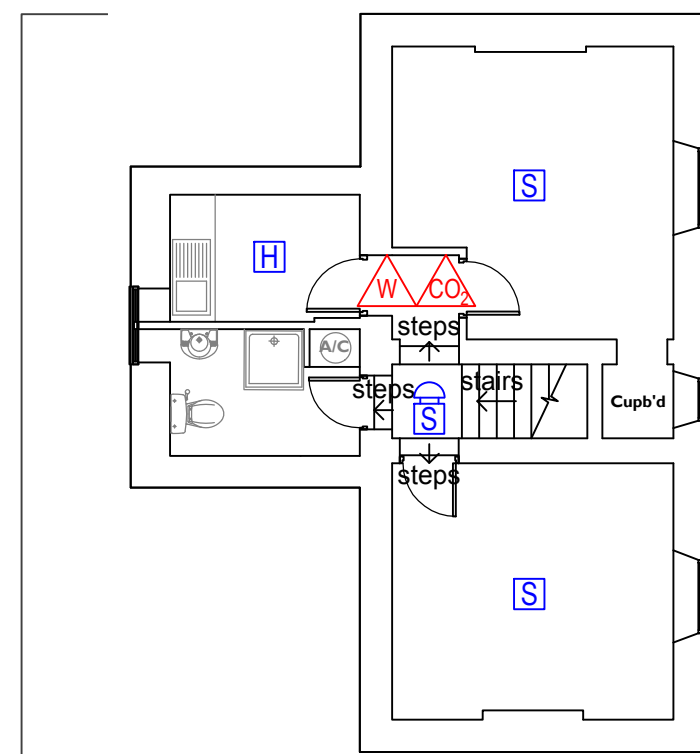


















**KEEPERS LODGE  
GROUND FLOOR PLAN**



**KEEPERS LODGE  
FIRST FLOOR PLAN**

- Fire Strategy Key :**
-  Fire alarm break glass operating point
  -  Fire alarm smoke detector
  -  Fire alarm heat detector
  -  Fire alarm sounder
  -  Fire alarm detector with sounder
  -  Fire alarm beam detector
  -  Fire alarm loud speaker
  -  Water type extinguisher
  -  Foam type extinguisher
  -  Carbon Dioxide type extinguisher
  -  Powder type extinguisher
  -  Fire Blanket
  -  Emergency lighting luminaire
  -  Emergency lighting illuminated EXIT sign
  -  Emergency lighting box with spotlights
  -  Fire exit sign / Fire exit directional sign
  -  Gas shut off
  - FRG** Fire Resistant Glazing
  - SCAR** Self Closing Automatic Release
  - PB** Push Bar door
  - RS** Roller Shutter door
  -  Fire compartmentation 60mins
  - FR30** Fire compartmentation 30mins
  -  Hazard

Rev.	Date	Remarks



Center Parcs Ltd  
 Head Office Development Department  
 One edison Rise, New Ollerton, Eakring, Newark, Notts. NG22 9DP  
 Tel: 01623 - 821835 Fax: 01623 - 821839

Project Title:  
**LONGLEAT FOREST  
 BUILDINGS**  
 Drawing Title:  
**OUTDOOR ACTIVITY CENTRE - KEEPERS LODGE  
 LICENCE PLAN**

Dwg size:- <b>A3</b>	Dwg No: <b>03LF-02-01-0-03.1</b>	Revision: -
Scale: 1:100@A3	Drawn: MJT	Checked: Date: 3-Jun-16

S:\Development\006 - Drawings\03-Longleat\02 Buildings\01 Outdoor Activity Centre\01 Drawings\Print\03LF-02-01-0-03 OutdoorActivityCentre LicencePlan.dwg