


Appendix B

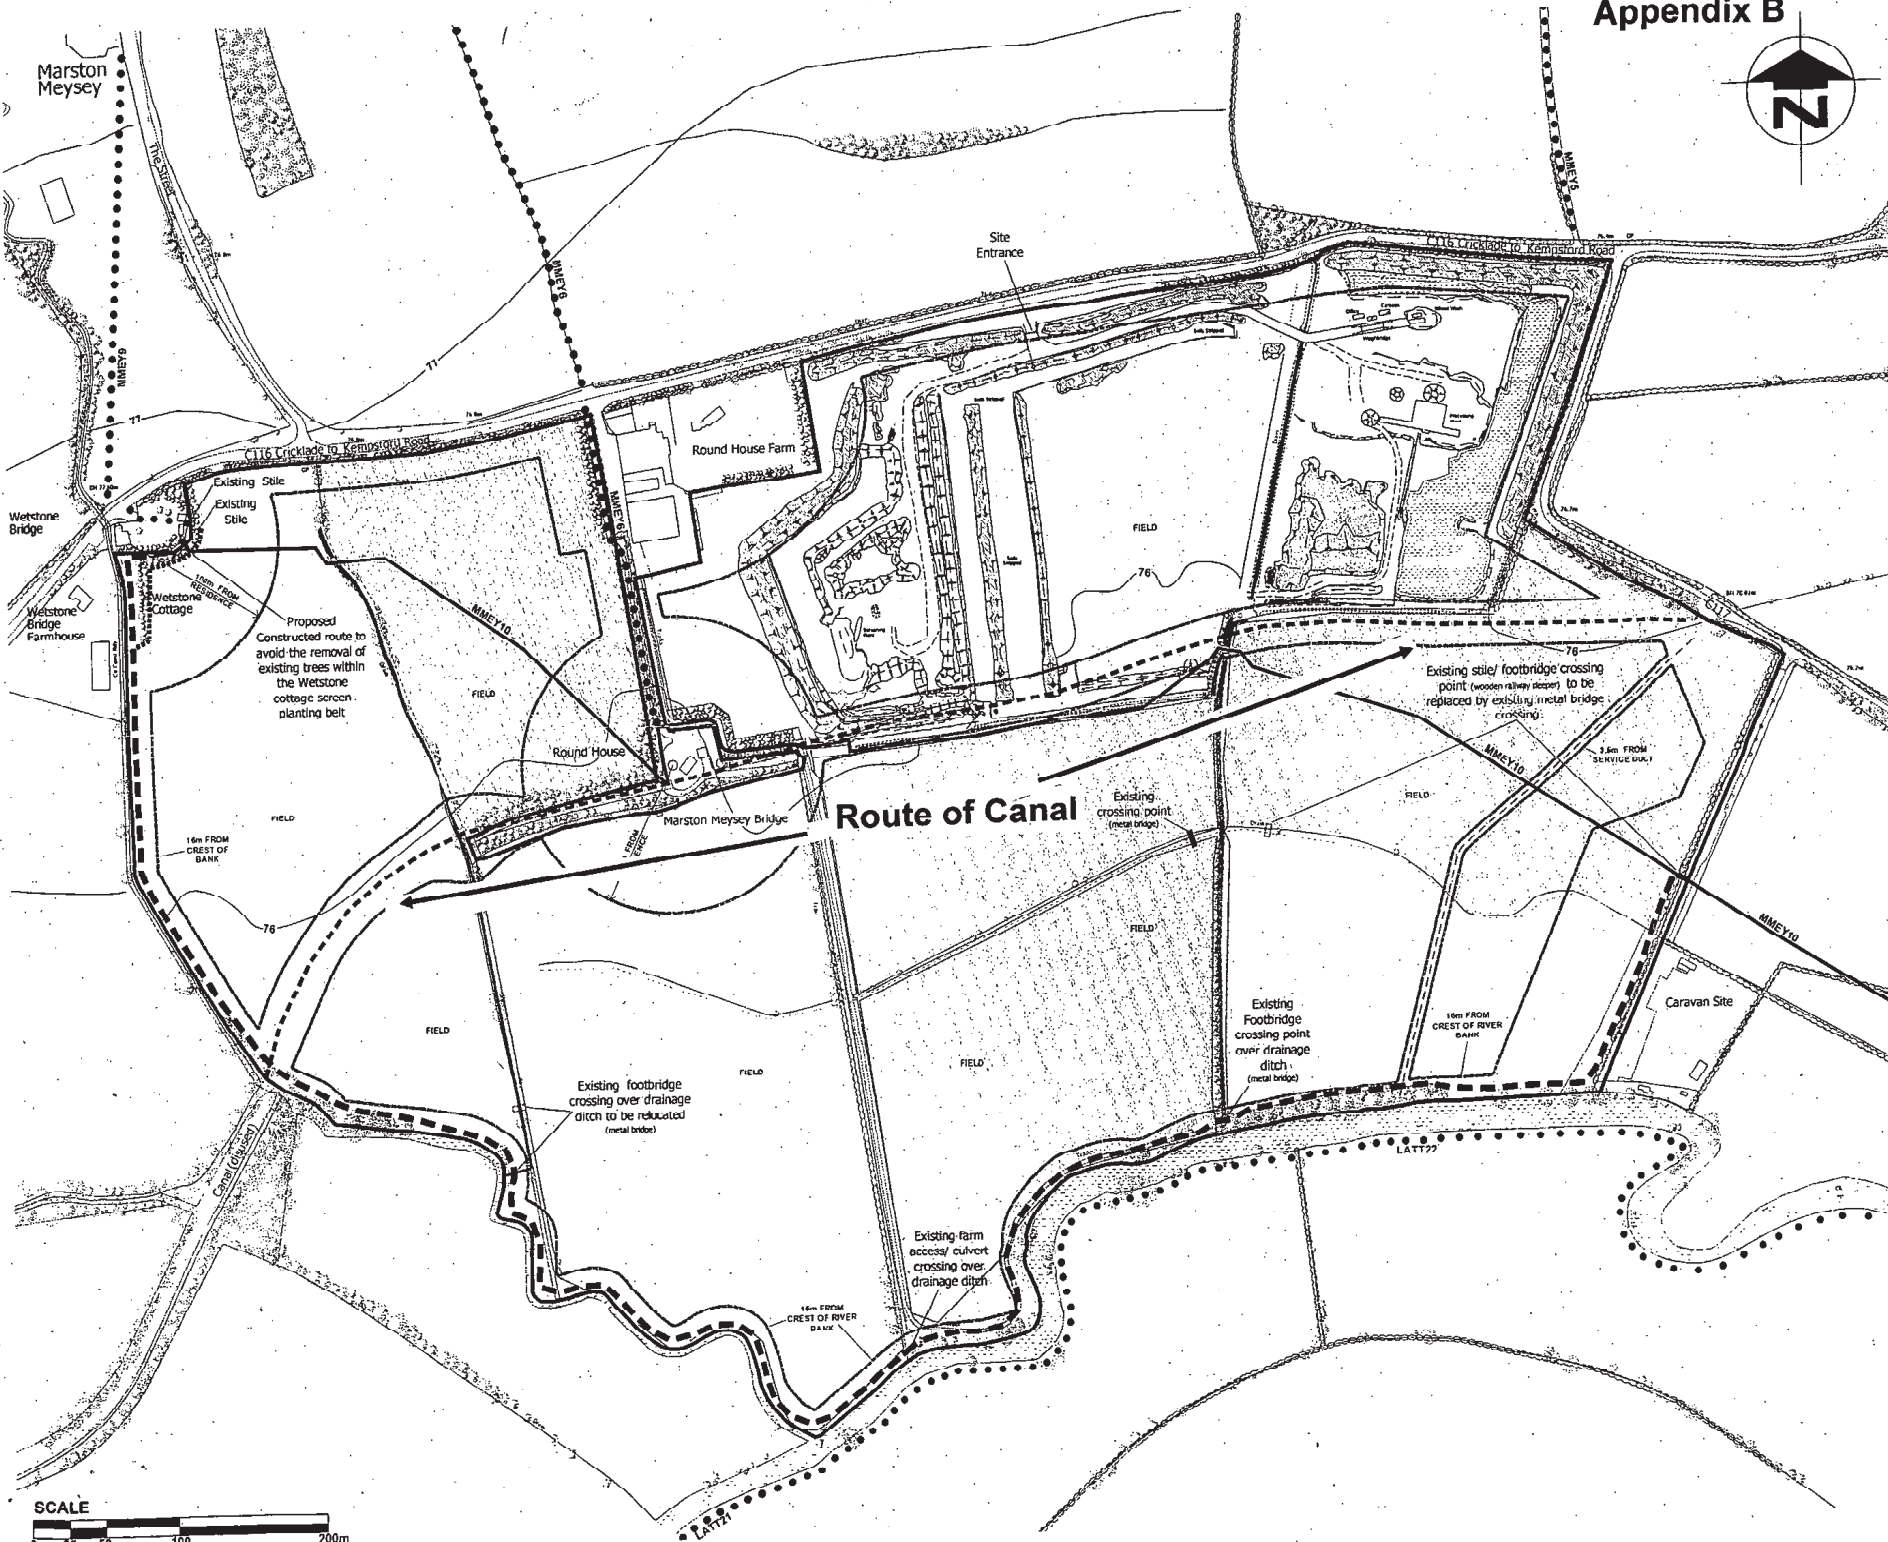

KEY	
	BOUNDARY: APPLICATION SITE
	BOUNDARY: CONSENTED LIMIT OF EXTRACTION
	EXISTING AREAS OF AGRICULTURE
	EXISTING CONTOUR
	EXISTING VEGETATION
	TOPSOIL STORE (2.5m High Max)
	CONSENTED MINERAL STOCKPILE
	ROUTE OF INFILLED CANAL
	OIL PIPELINE
	EXISTING FOOTPATH
	EXISTING RR11 FOOTWAY
	EXISTING FOOTPATH TO BE DIVERTED
	FOOTPATH: CONSENTED PERMANENT DIVERSION ROUTE
	FOOTPATH: PROPOSED CONSTRUCTED ROUTE



- NOTES**
- Plan based on GWP Consultants Site Plan, drawing ref. ROUND0708B, dated Aug 2007.
 - Definitive routes of Public rights of way based on information supplied by Wiltshire County Council, dated Jan 2008.
 - Route of infilled canal based on Alliance Environmental and Planning Ltd drawing ref. CU2759A02, dated 29.08.07

Reproduced with the permission of the Controller of Her Majesty's Stationery Office, London, UK.

DAVID JARVIS ASSOCIATES
 planning development landscape environment
 DAVID JARVIS ASSOCIATES LIMITED
 1 Temple Street, London, W1D 7JF
 Tel: 01753 612179 Fax: 01753 612025
 Email: david.jarvis@djars.co.uk

MORETON C CULLIMORE (GRAVELS) LTD
 ROUNDHOUSE FARM

Drawing Title: **CONSENTED FOOTPATH DIVERSION**
 Scale: **1:2500 at A2** Date: **MARCH 2008**
 Drawing No: **1771/FPD/1**

