


NOTES
 All dimensions must be checked on site and not scaled from this drawing

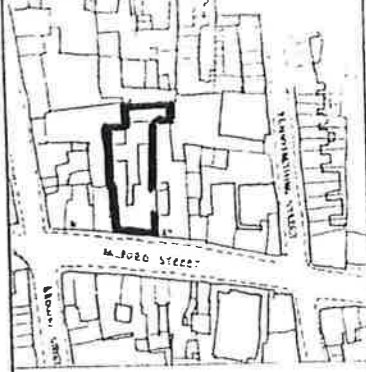

Location Plan
 Scale 1:500

M. Variation
 6th July 2011

COPY

LICENSING AUTHORITY
 CERTIFIED COPY
D. W. W. W.
 DATE 07/07/2011




Ground Floor



Front




Rear

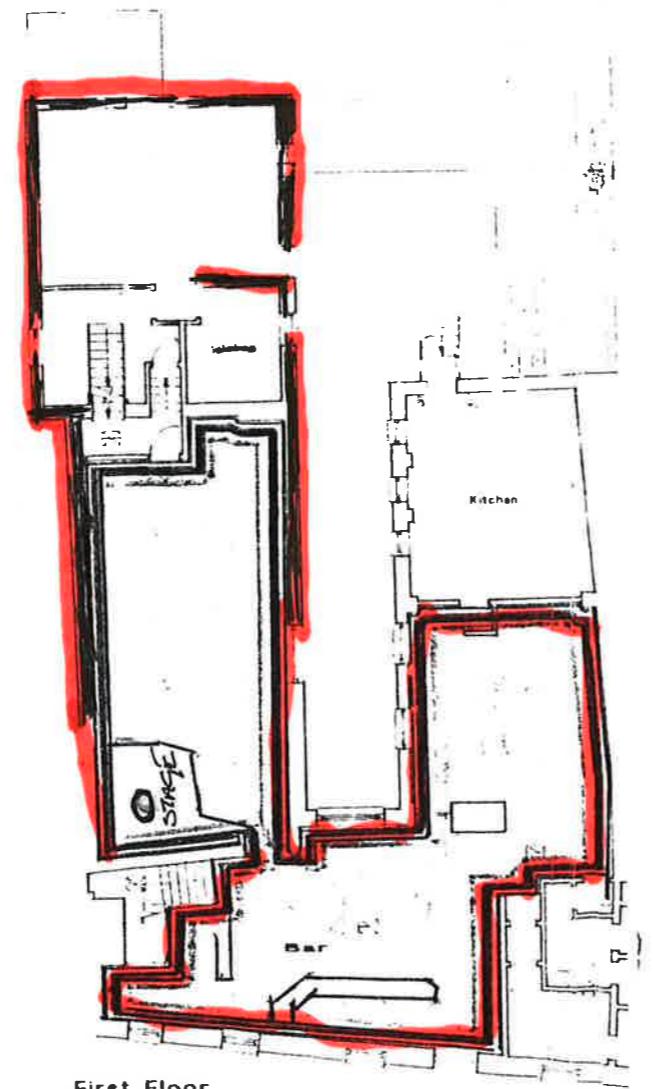

First Floor



Second Floor

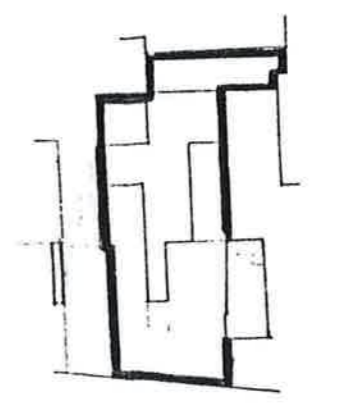

Site Plan

Date	Revisions

Copyright
 Neil Andrew Design
 49 Cowfold Close, Verwood, Dorset, BH31 6LJ
 Tel: 01202 82585/0374 591757

Client
 Mr B Boxall
 Job Title
 The Old Coach House
 Salisbury

Drawing Title
 ORIGINAL LICENSING PLAN

Scale 1:100
 Date August 2000
 Drawn by

Org No. 406/03
 Rev