


DO NOT SCALE FROM THIS DRAWING
 ALL DIMENSIONS TO BE CHECKED ON SITE
 PRIOR TO COMMENCEMENT.
 ANY DISCREPANCIES TO BE REPORTED
 IMMEDIATELY TO THE ARCHITECT.

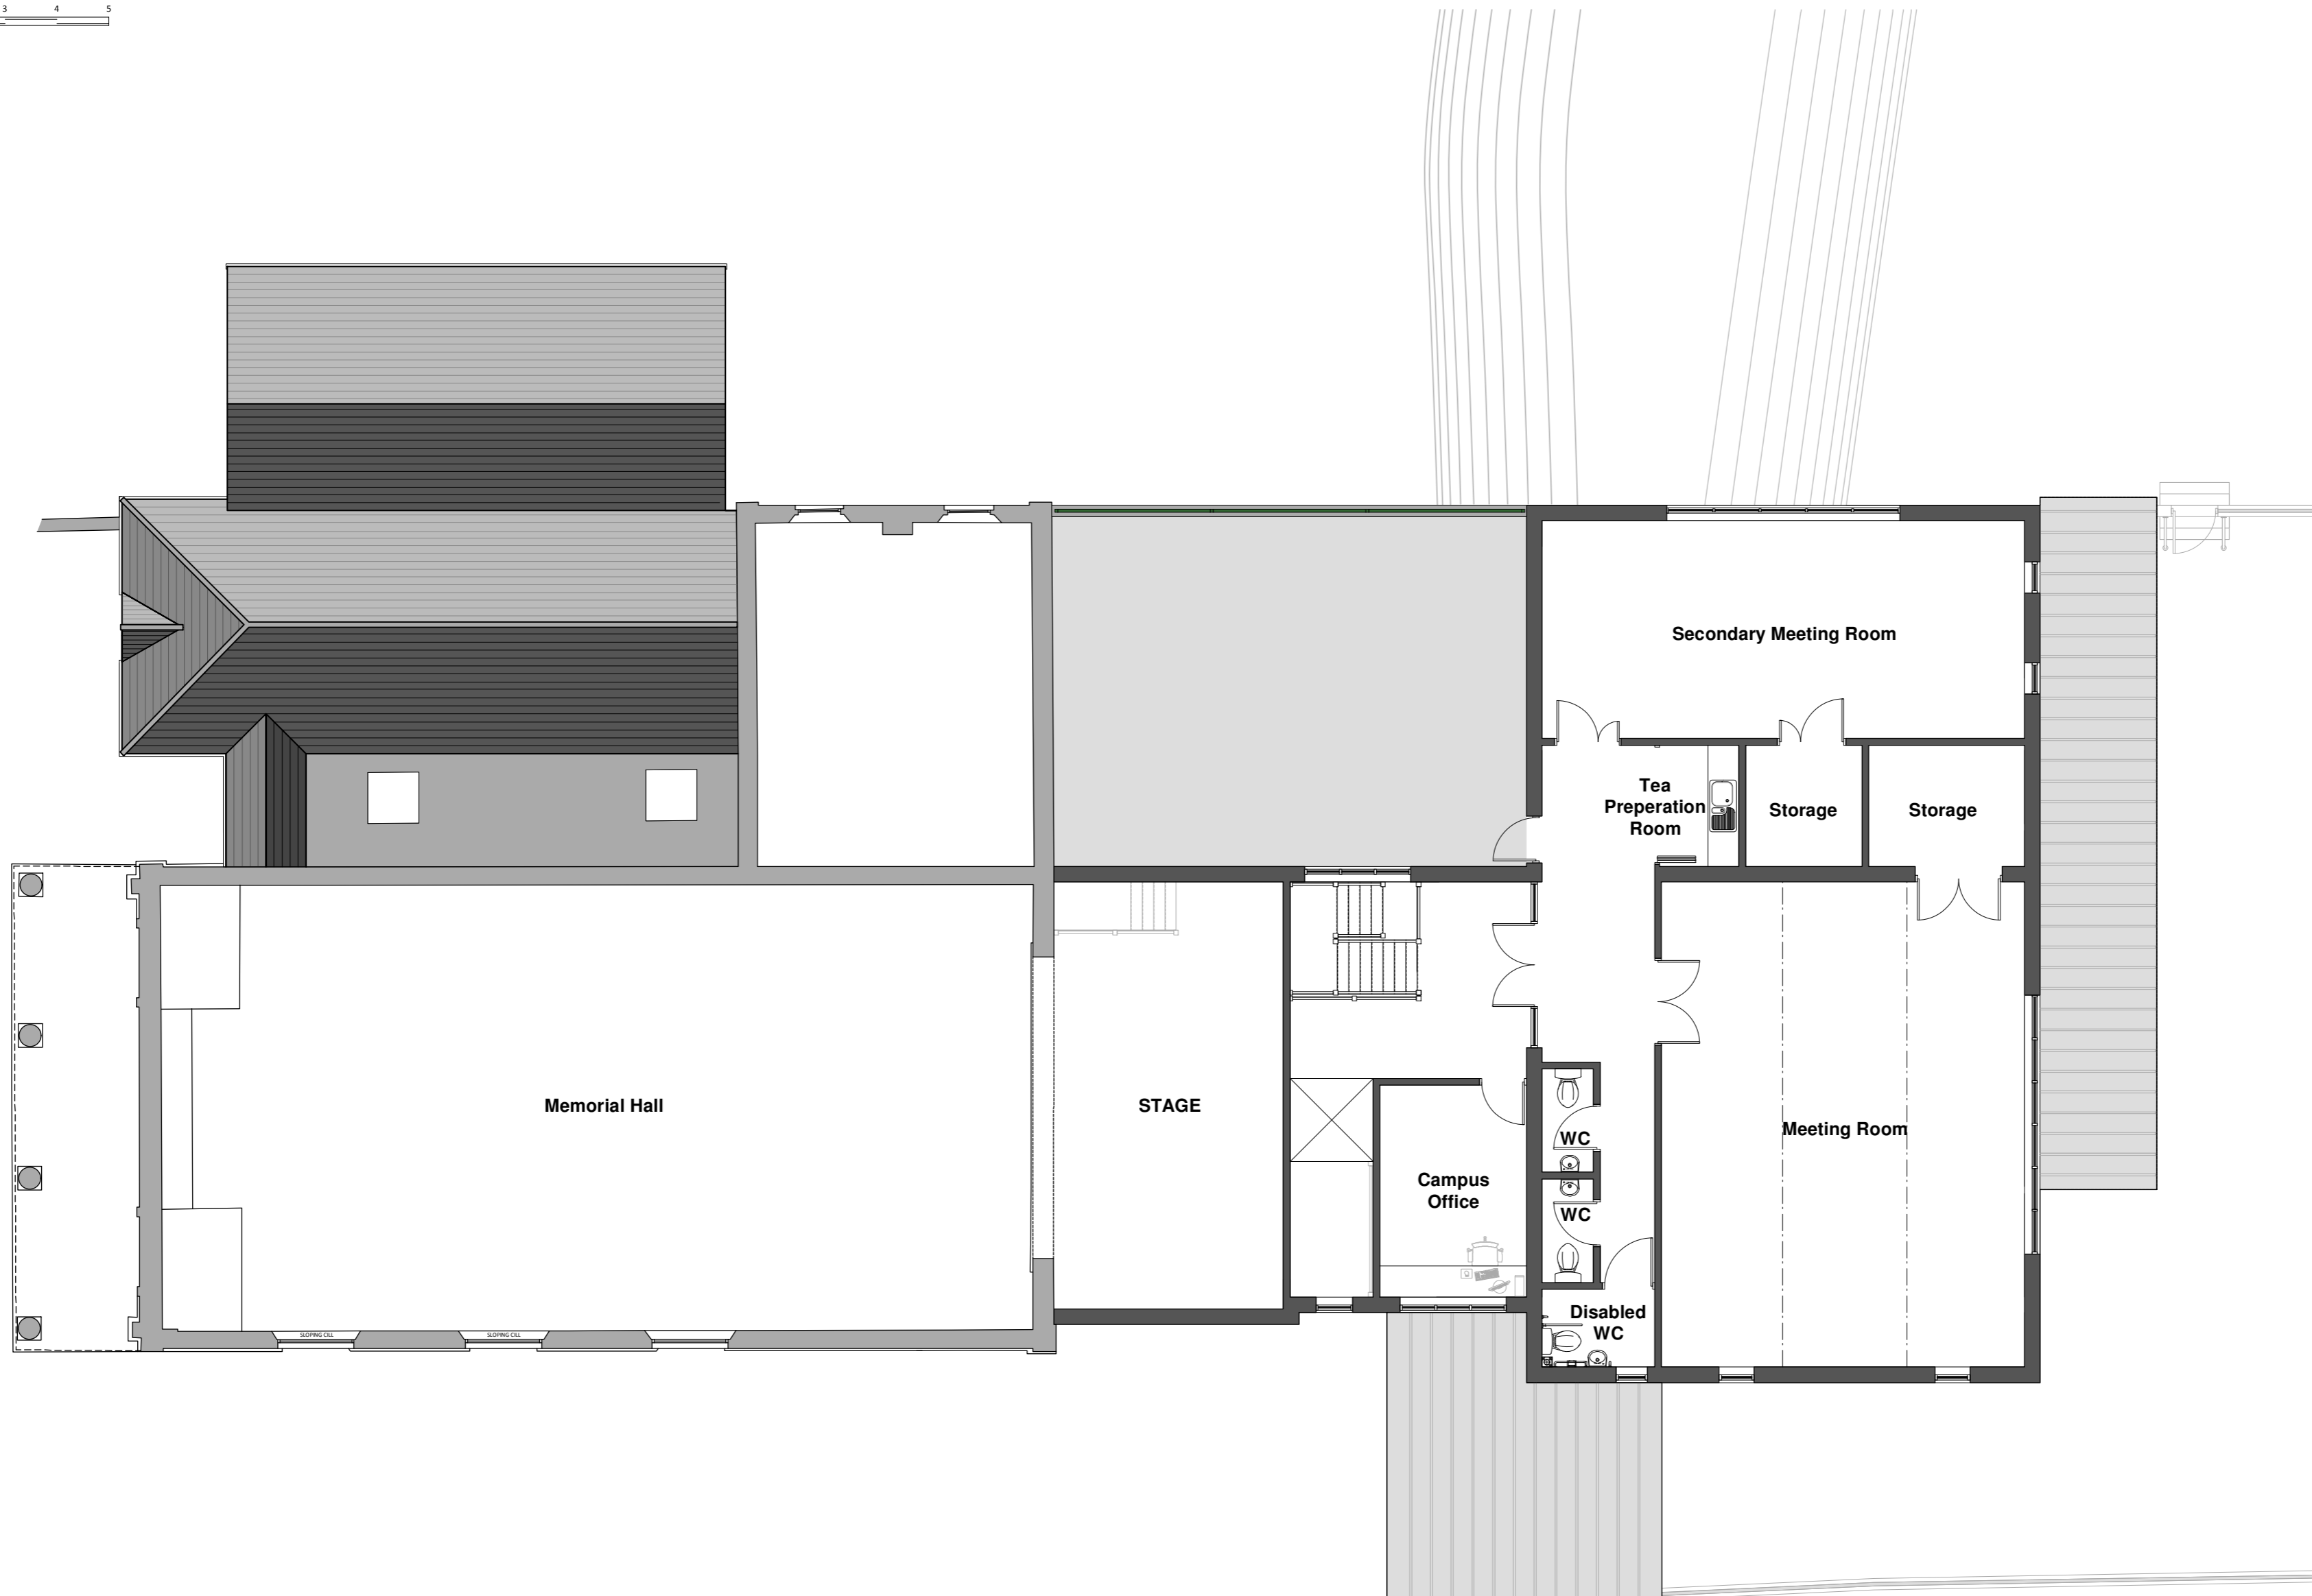

Rev A: 21/04/2015: Ameded to Clients Instruction

PSA architecture
 PAUL STEVENS ARCHITECTURE
 108a FISHERTON STREET,
 SALISBURY, WILTSHIRE
 SP2 7QY

Tel No: 01722 349384
 Fax: 01722 331578

THIS DRAWING IS COPYRIGHT. IT MUST NOT
 BE COPIED, USED OR DISCLOSED TO THIRD
 PARTIES WITHOUT PRIOR PERMISSION.

PROJECT:
 Downton Memorial Hall
 Parish Council Rooms
 The Borough
 Downton
 SP5 3NB

DRAWING:
 Proposed First
 Floor Plan

SCALE: 1:100
 DATE: 04 2015

DESIGN: PLANNING: BLDG REGS:
 TENDER: CONSTRUCTION:
 DRAWN: DJH DATE: 09/04/2015
 CHECKED: DATE:

JOB No: 636

DWG No: 07 REV: A

CURRENT:
 SUPERSEDED:

Proposed First Floor Plan 1:100