


<p>REGULATORY COMMITTEE</p>	<p>DATE 13th JUNE, 2007</p>
<p>PLANNING APPLICATION N.06.07009</p>	<p>LOCATION CHERHILL/COMPTON BASSETT : LOW LANE EXTENSION</p>
<p>Reproduced from the Ordnance Survey Map with the permission of The Controller of H.M. Stationery Office Crown Copyright reserved. 100023455</p>	<p>WILTSHIRE COUNTY COUNCIL Director of Environmental Services County Hall Trowbridge Wiltshire BA14 8JD</p>
<p>SCALE: 1:15,000</p>	

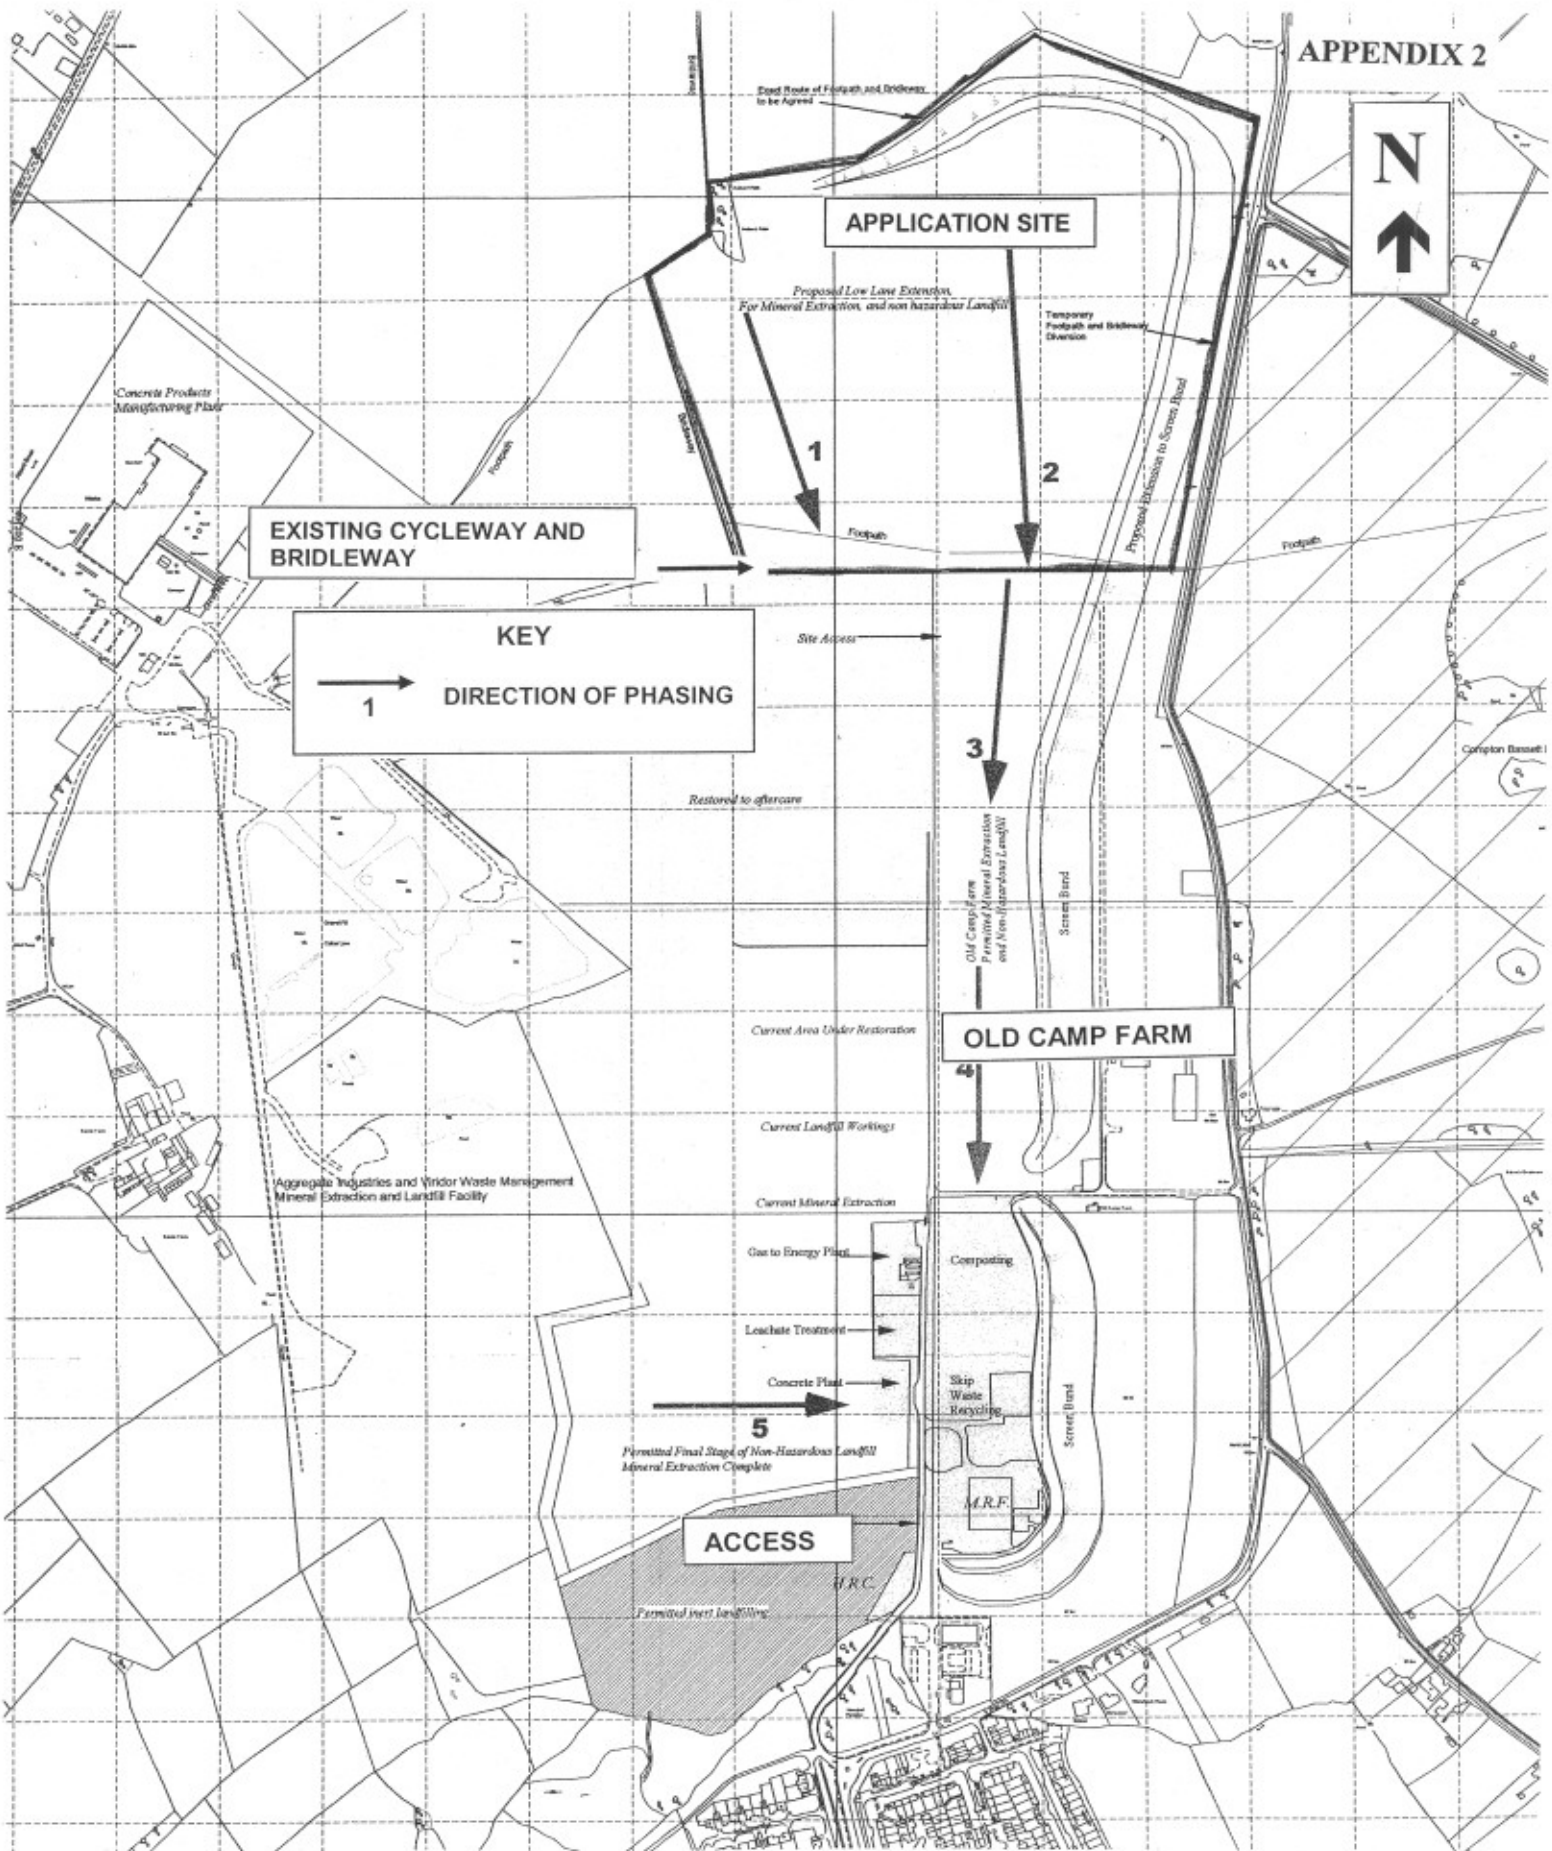

REGULATORY COMMITTEE	DATE	13th JUNE, 2007
PLANNING APPLICATION N.06.07009	LOCATION	CHERRILL/COMPTON BASSETT : LOW LANE EXTENSION
Based on site plan by Brunel Surveys Ltd	WILTSHIRE COUNTY COUNCIL Director of Environmental Services County Hall Trowbridge Wiltshire BA14 8JD	
SCALE : Not to Scale		