



# Salisbury & South Wilts Sports Club

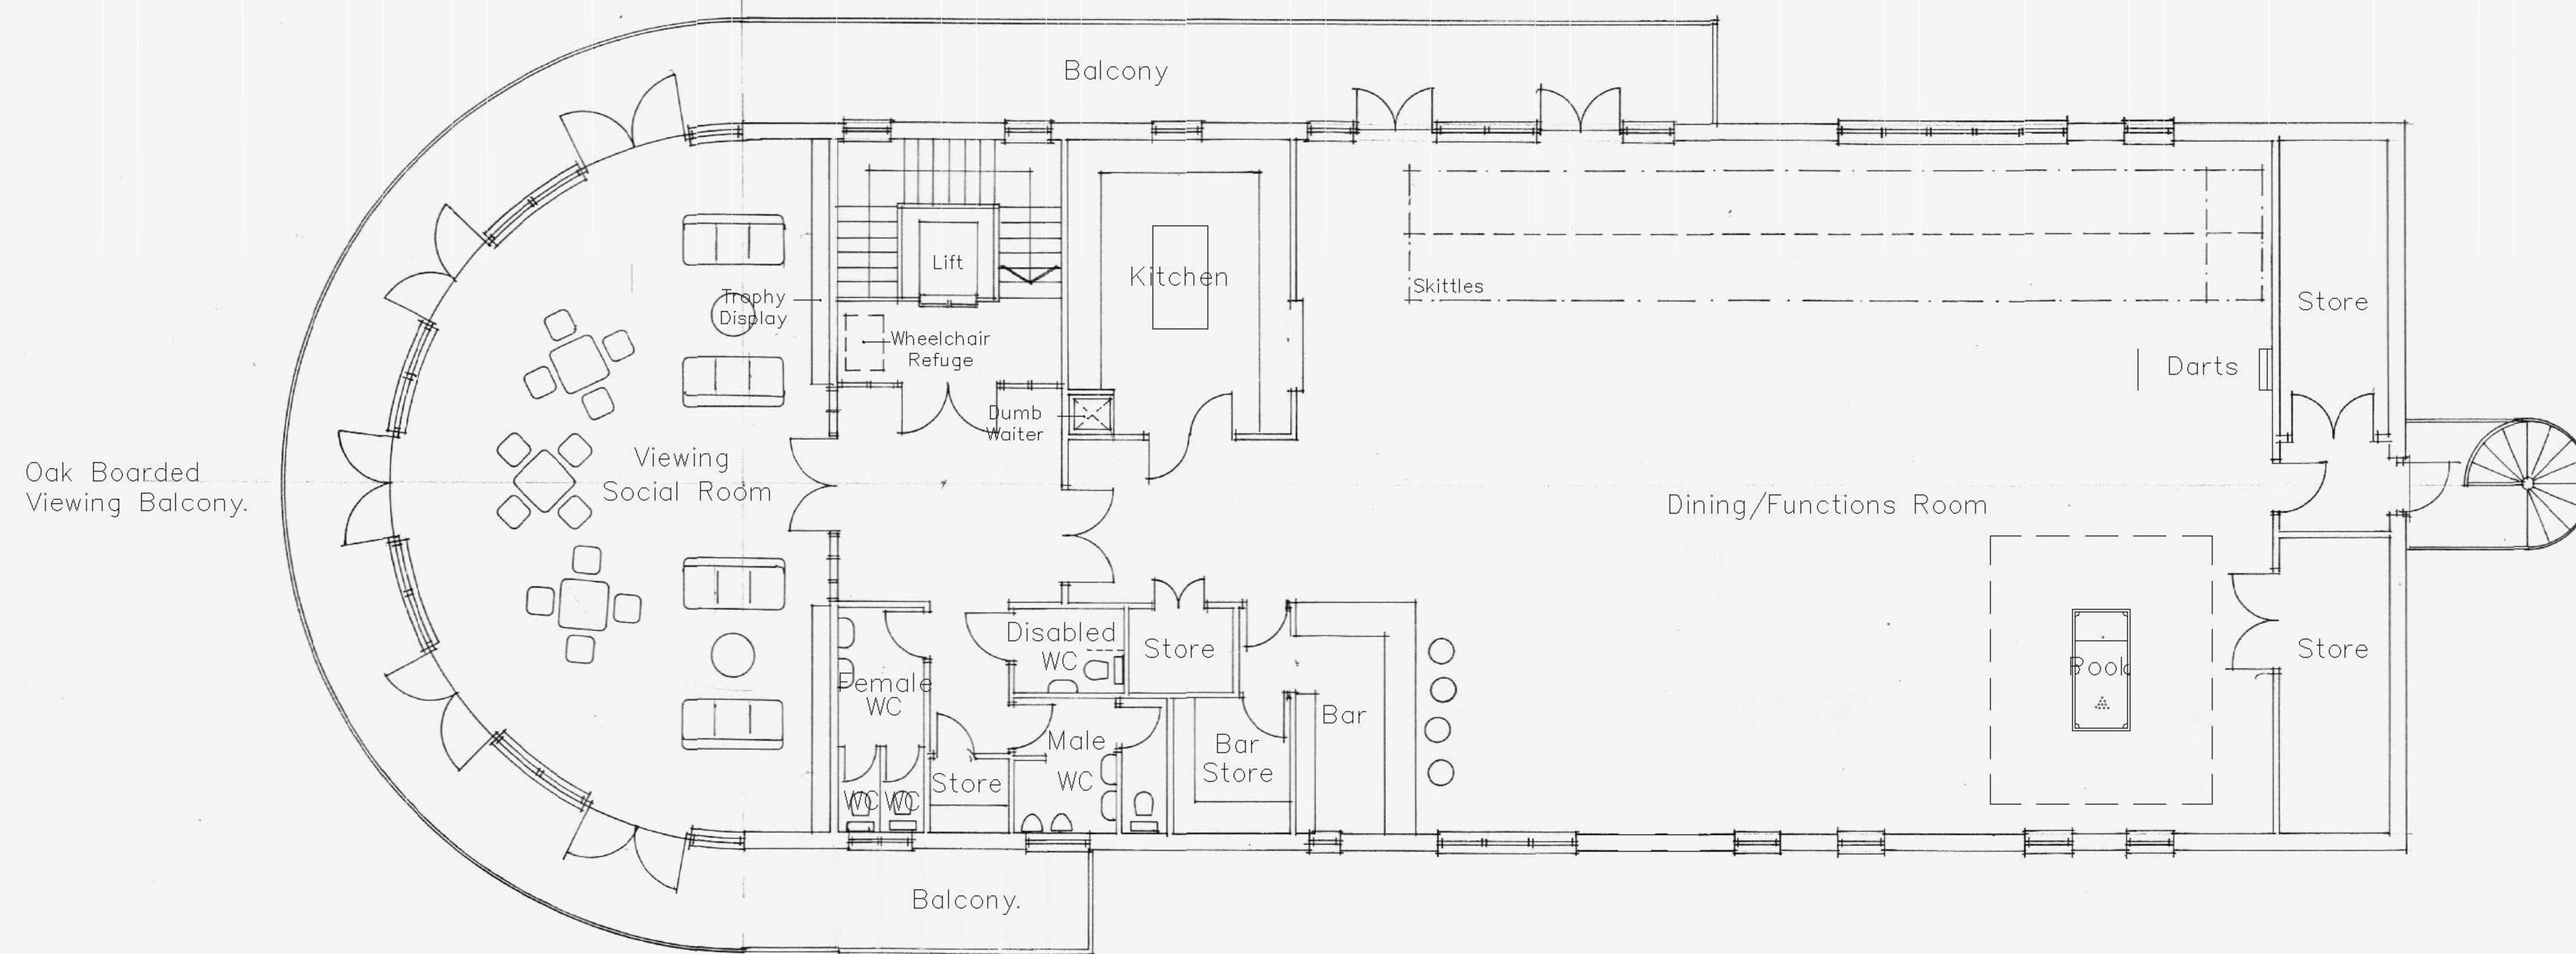

Metal Stair with stainless steel enclosure/ zinc roof.

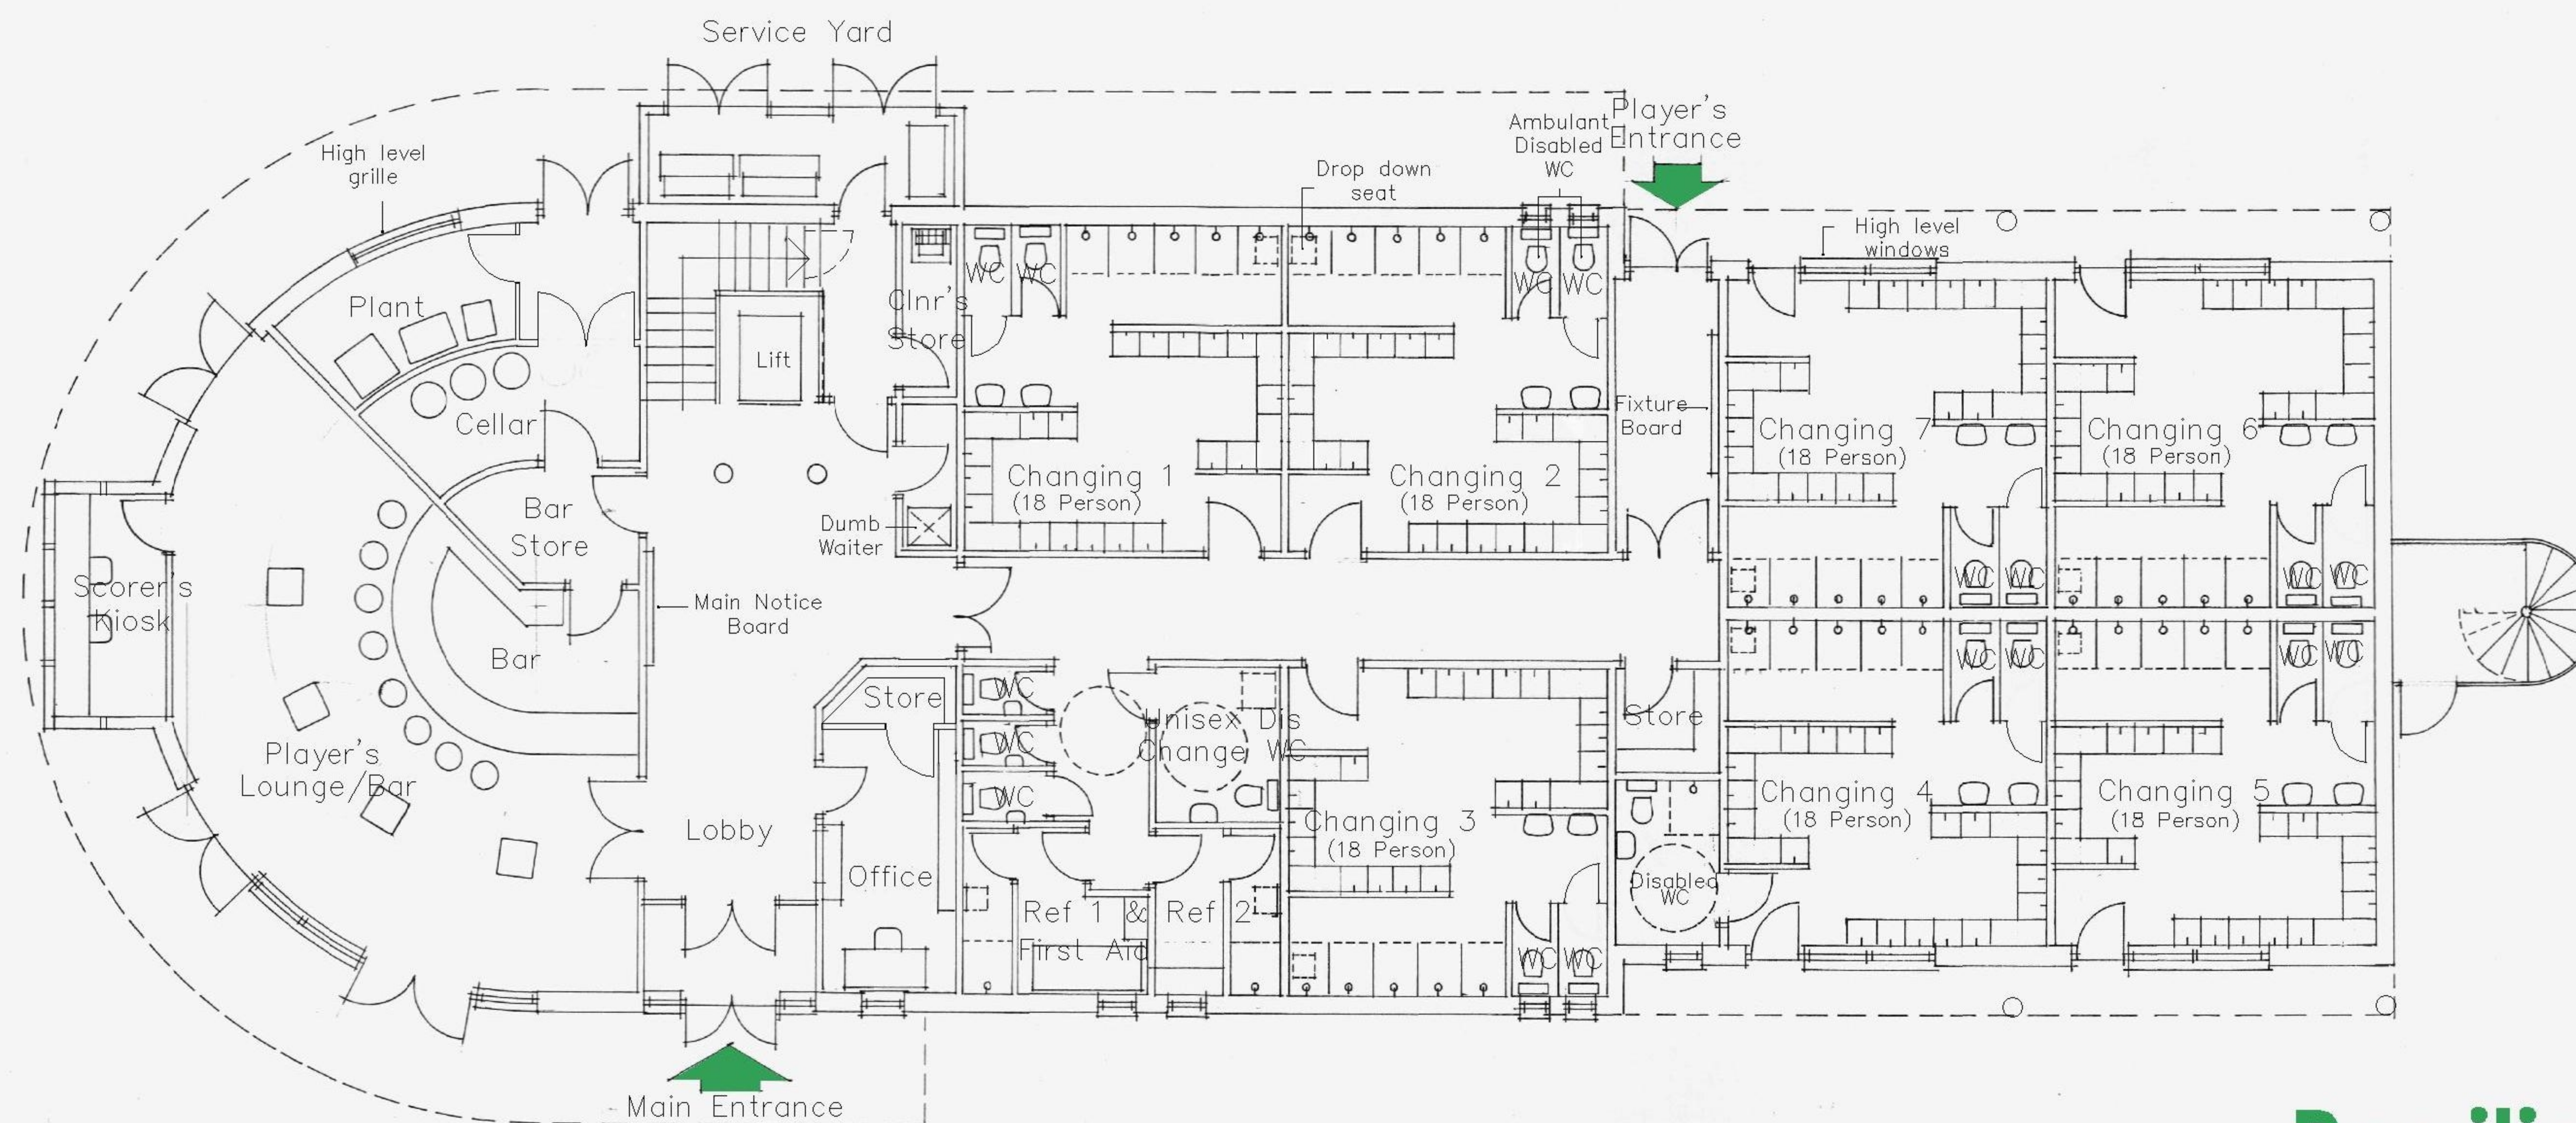

Metal Stair with stainless steel enclosure/ zinc roof.

## Pavilion Floor Plans

Drawing No. 101

scale 1:200 @ A3