


Appendix 2 – Surrender plan
for Wellington Academy
Subject to Approval
PRELIMINARY




data

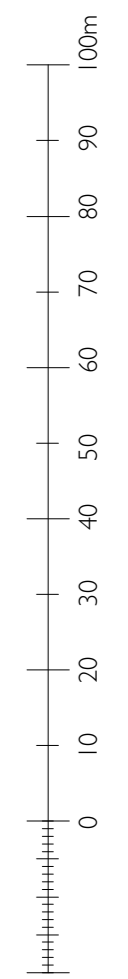

1:1000
scale

G
level

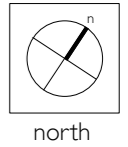

drawing title: Proposed Site Plan revision:
scale: 1:1000 @ A3 drawing ref: SK/101