

REGULATORY COMMITTEE

DATE


8th JUNE 2005

LOCATION PLAN

Reproduced from the Ordnance Survey Map with the permission of The Controller of H.M. Stationery Office
 Crown Copyright reserved. 100023455

WILTSHIRE COUNTY COUNCIL
 Director of Environmental Services
 County Hall
 Trowbridge
 Wiltshire BA14 8JD

Scale 1:10,000

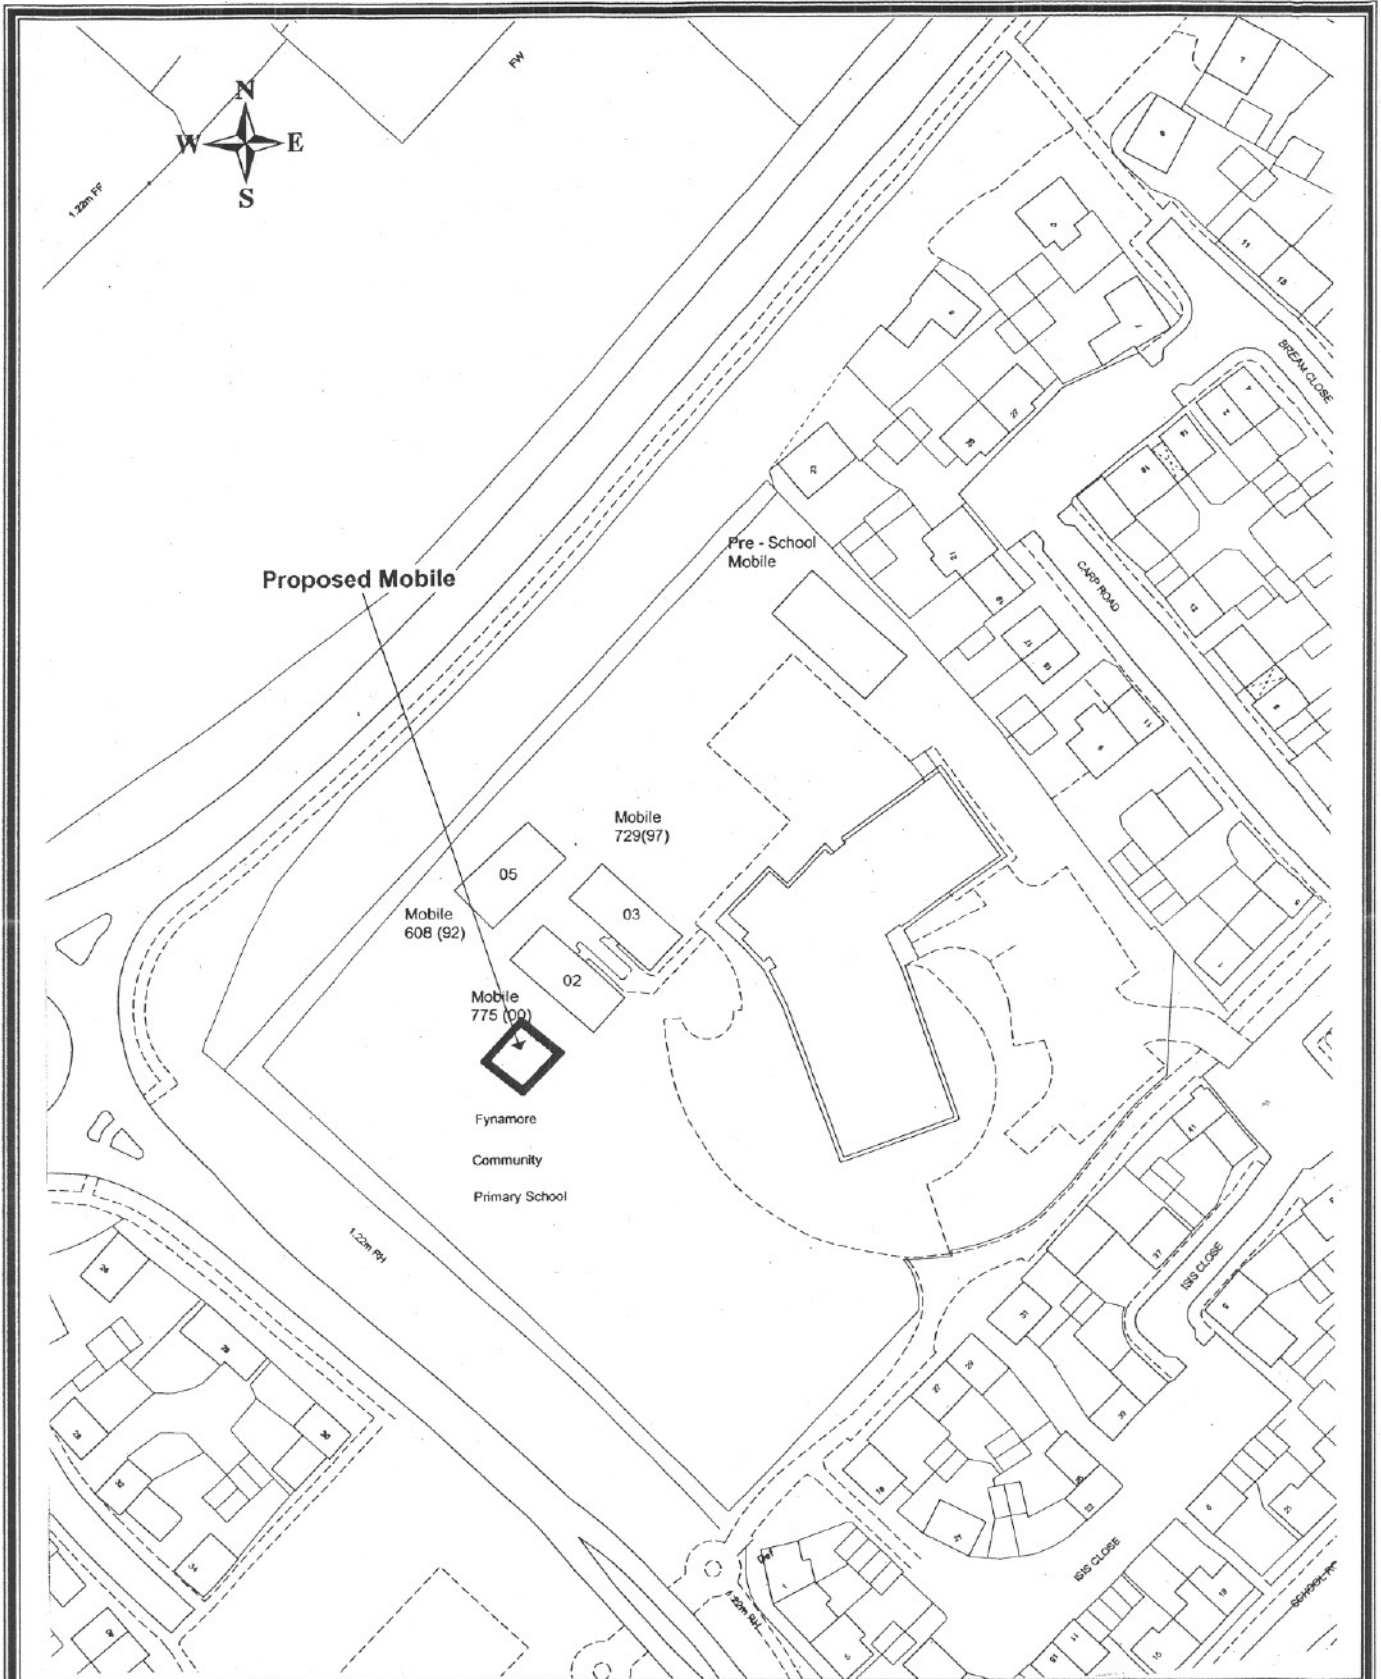

REGULATORY COMMITTEE

DATE

8th JUNE 2005

SITE PLAN

Reproduced from the Ordnance Survey Map with the permission of The Controller of H.M. Stationery Office
 Crown Copyright reserved. 100023455

WILTSHIRE COUNTY COUNCIL
 Director of Environmental Services
 County Hall
 Trowbridge
 Wiltshire BA14 8JD

Scale 1:1,250