


REGULATORY COMMITTEE	DATE 5 th MAY 2004
PLANNING APPLICATION W.03.2077.CP	LOCATION PLAN BOWERHILL PRIMARY SCHOOL
<p>Reproduced from the Ordnance Survey Map with the permission of The Controller of H.M. Stationery Office Crown Copyright reserved. 100023455</p>	<p>WILTSHIRE COUNTY COUNCIL Director of Environmental Services County Hall Trowbridge Wiltshire BA14 8JD</p>
SCALE: 1:5000	

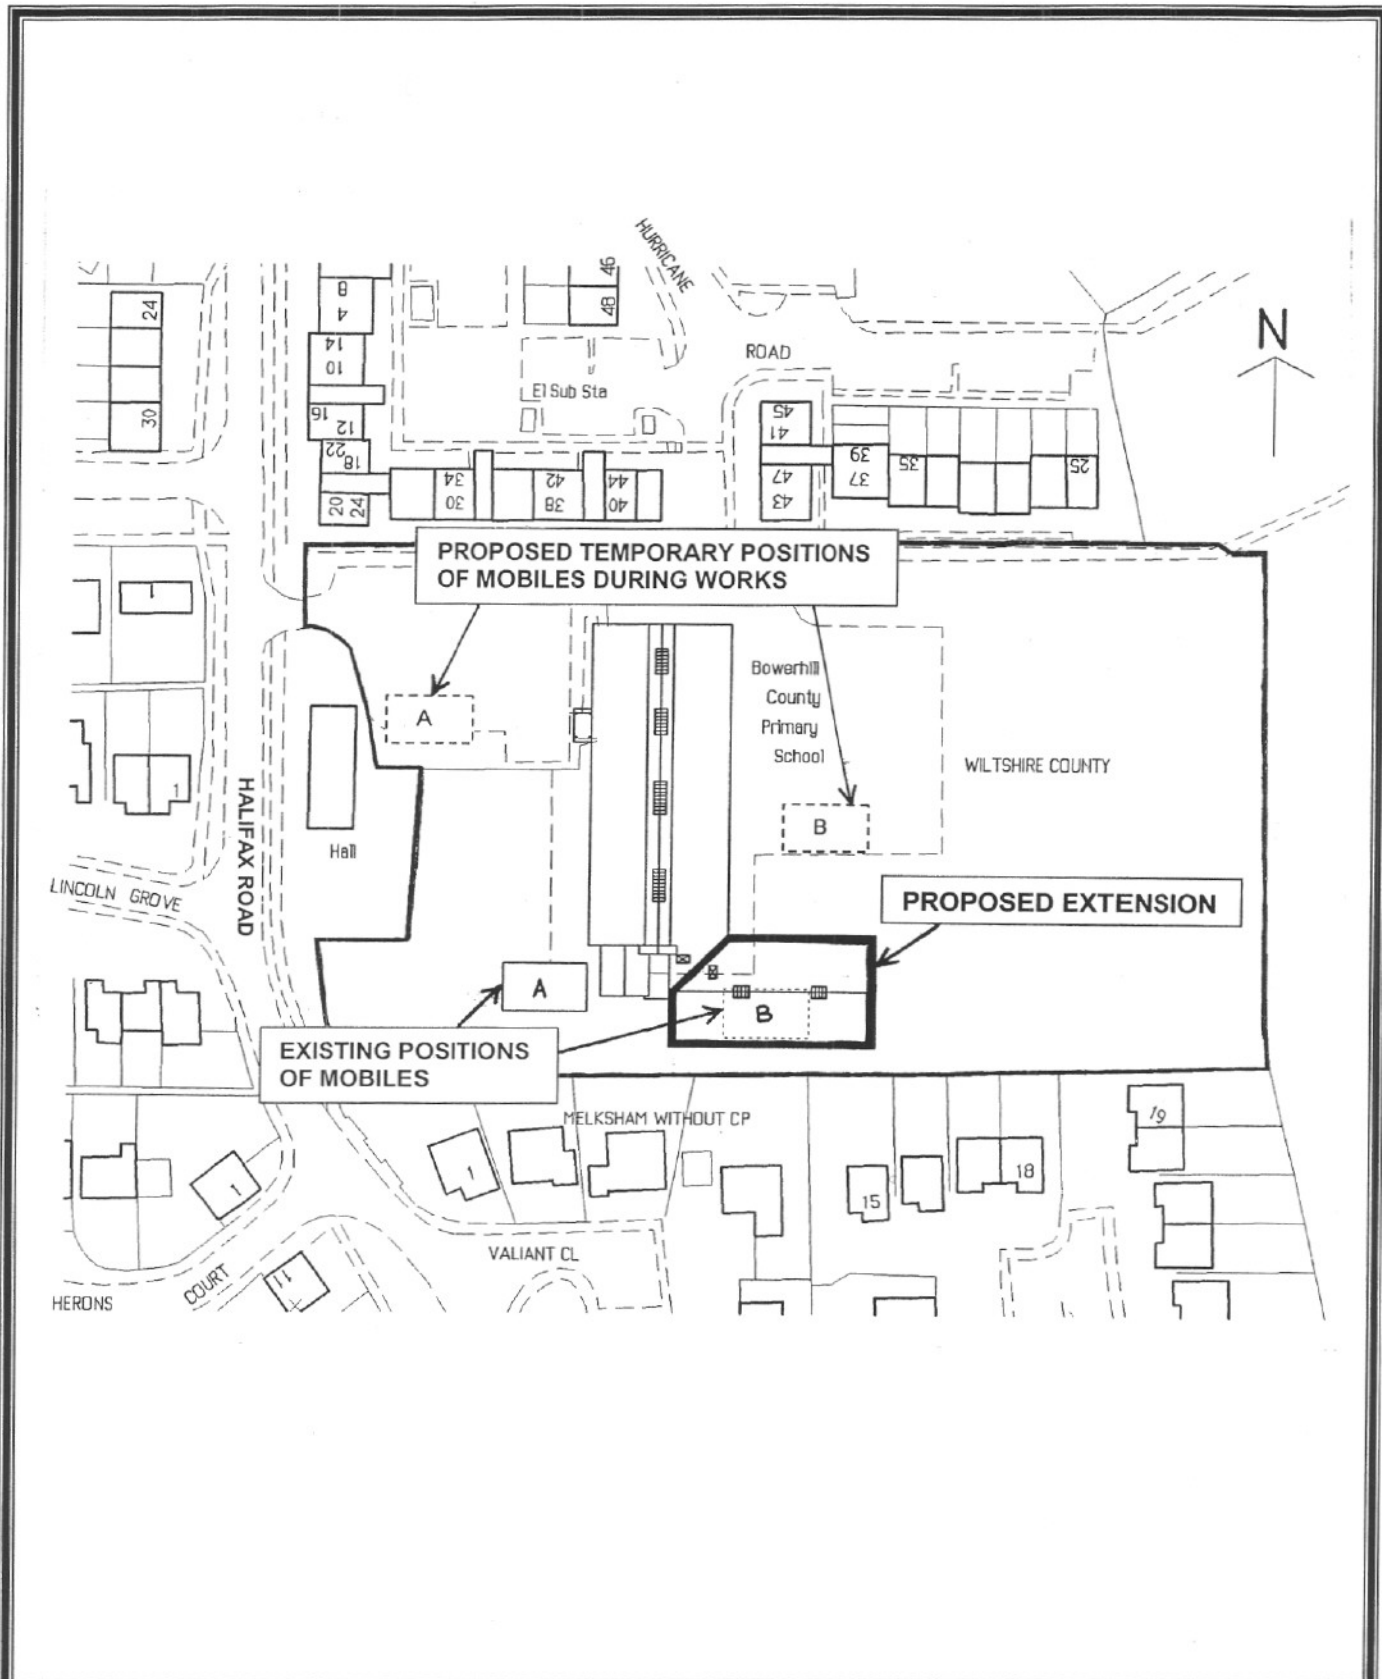

<p>REGULATORY COMMITTEE</p>	<p>DATE 5th MAY 2004</p>
<p>PLANNING APPLICATION W.03.2077.CP</p>	<p>SITE PLAN BOWERHILL PRIMARY SCHOOL</p>
<p>Reproduced from the Ordnance Survey Map with the permission of The Controller of H.M. Stationery Office Crown Copyright reserved. 100023455</p>	<p>WILTSHIRE COUNTY COUNCIL Director of Environmental Services County Hall Trowbridge Wiltshire BA14 8JD</p>
<p>SCALE: 1:1250</p>	