


<b>REGULATORY COMMITTEE</b>	<b>DATE</b> 13 <sup>th</sup> APRIL 2005
<b>PLANNING APPLICATION</b> W.03.1525	<b>SITE LOCATION</b> WEST WILTS TRADING ESTATE
Reproduced from the Ordnance Survey Map with the permission of The Controller of H.M. Stationery Office Crown Copyright reserved. 100023455	<b>WILTSHIRE COUNTY COUNCIL</b> Director of Environmental Services County Hall Trowbridge Wiltshire BA14 8JD
<b>SCALE:</b> 1:10,000	

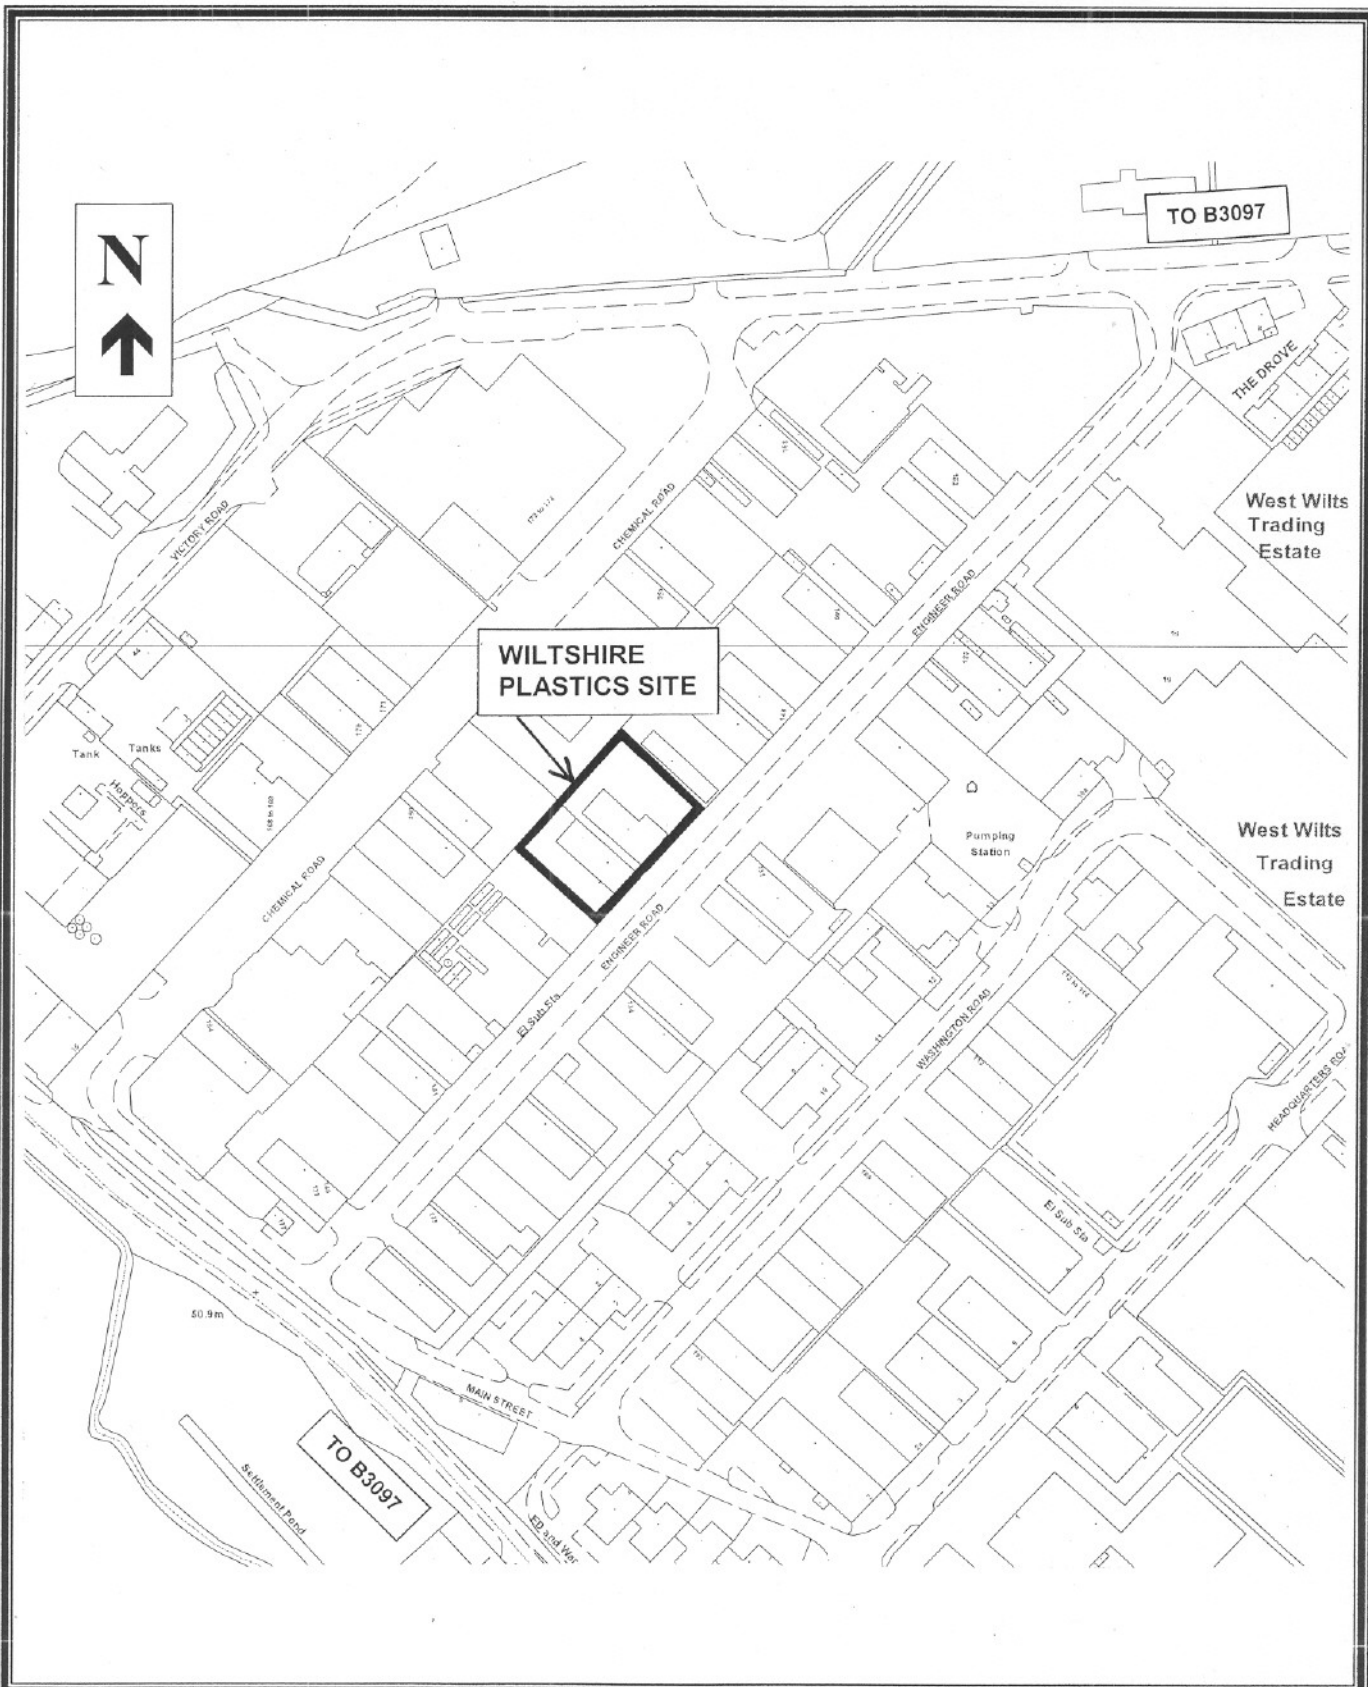

REGULATORY COMMITTEE	DATE 13 <sup>th</sup> APRIL 2005
PLANNING APPLICATION W.03.1525	SITE PLAN WEST WILTS TRADING ESTATE
Reproduced from the Ordnance Survey Map with the permission of The Controller of H.M. Stationery Office Crown Copyright reserved. 100023455	<b>WILTSHIRE COUNTY COUNCIL</b> Director of Environmental Services County Hall Trowbridge Wiltshire BA14 8JD
SCALE: 1:2500	