




Basement plan

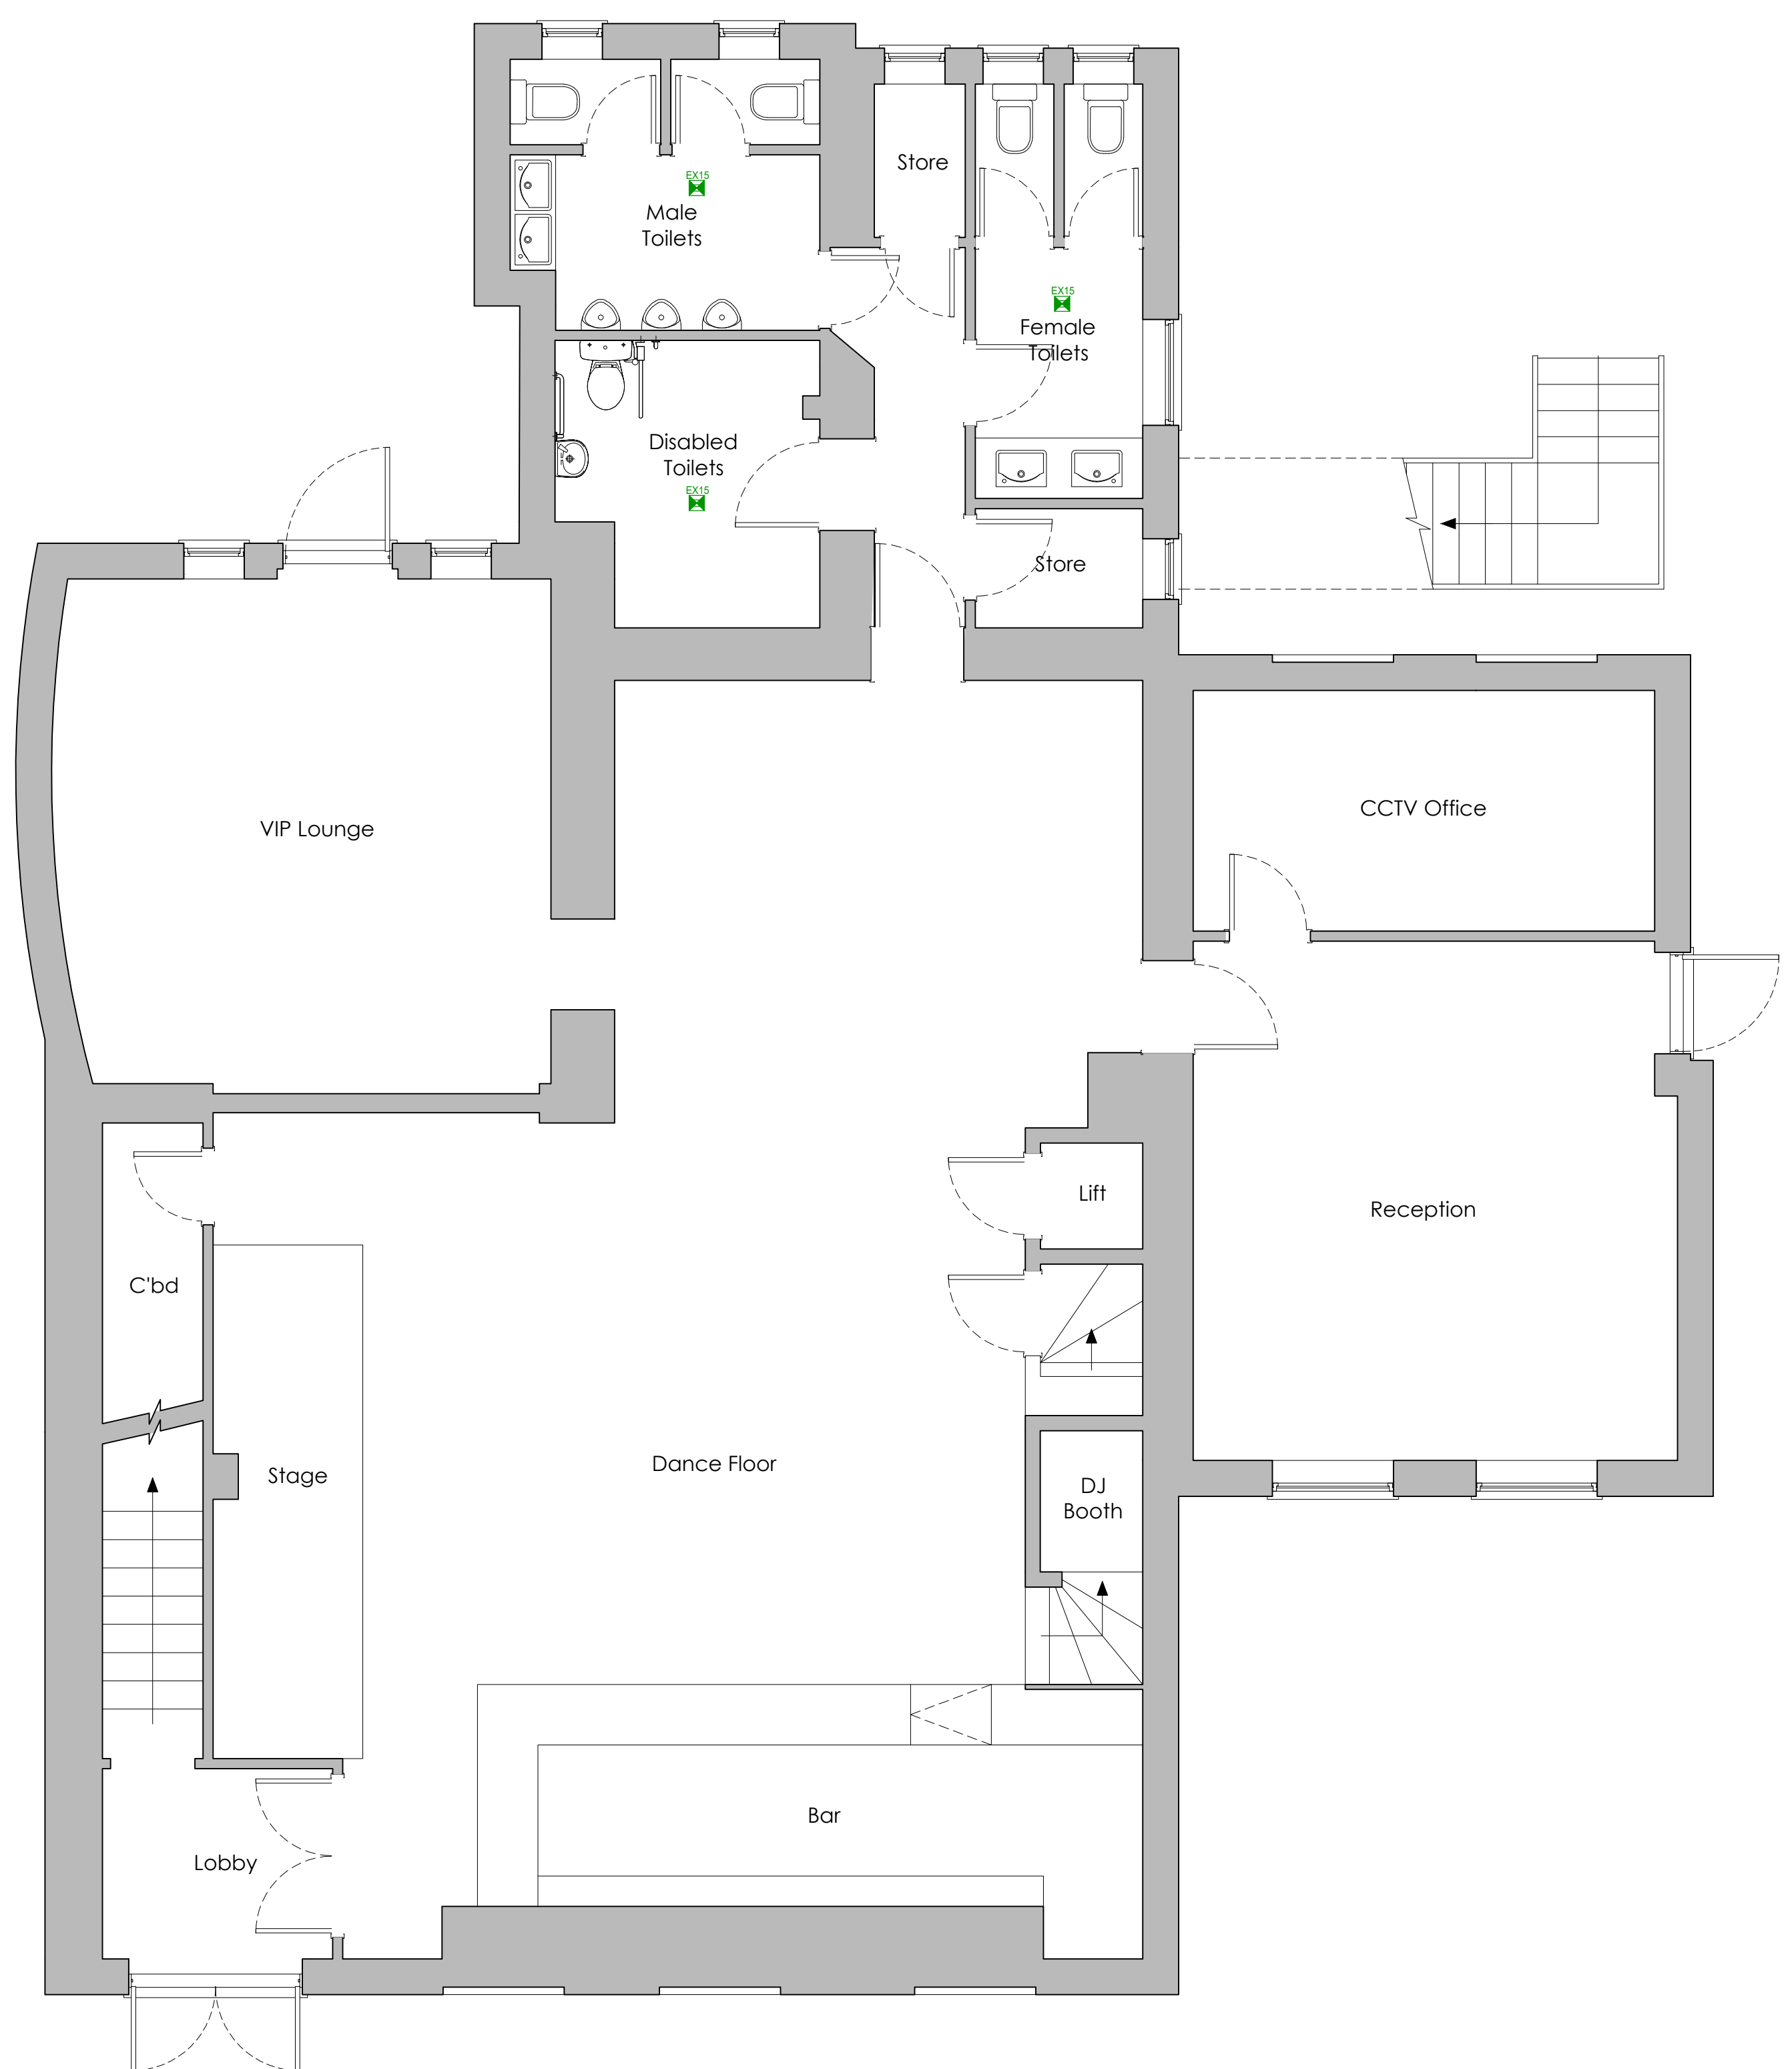

Ground floor plan

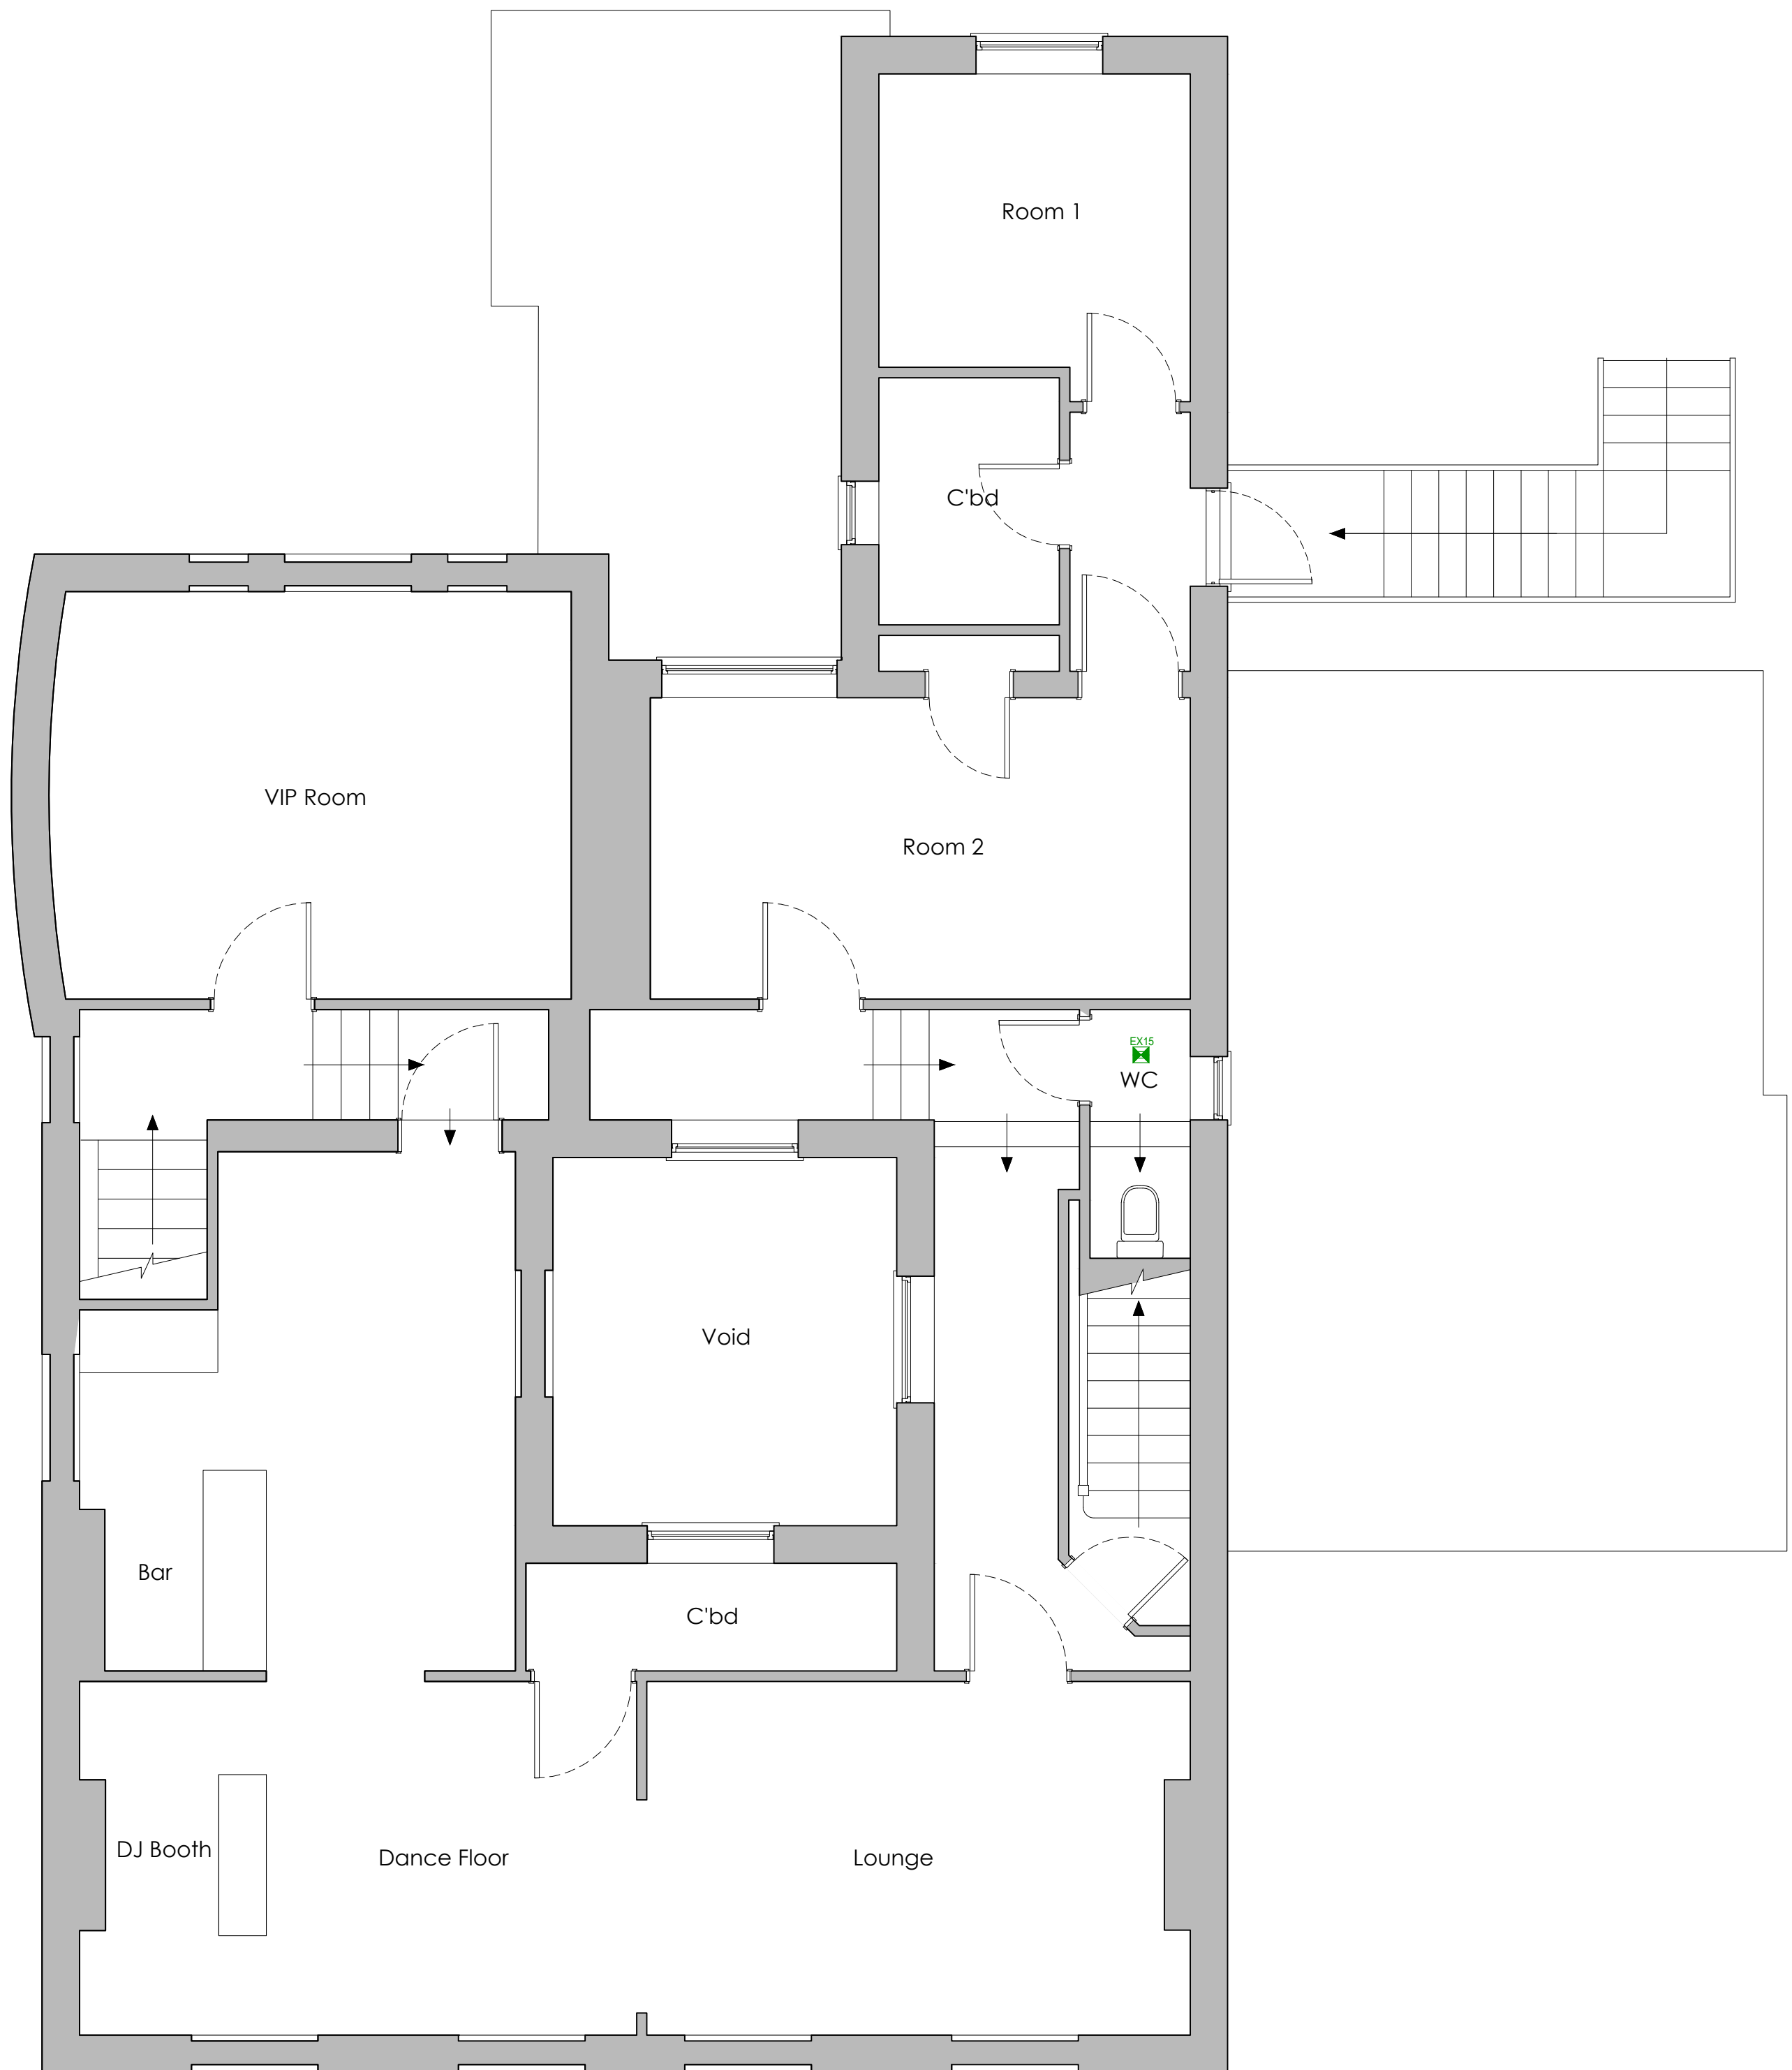

First floor plan

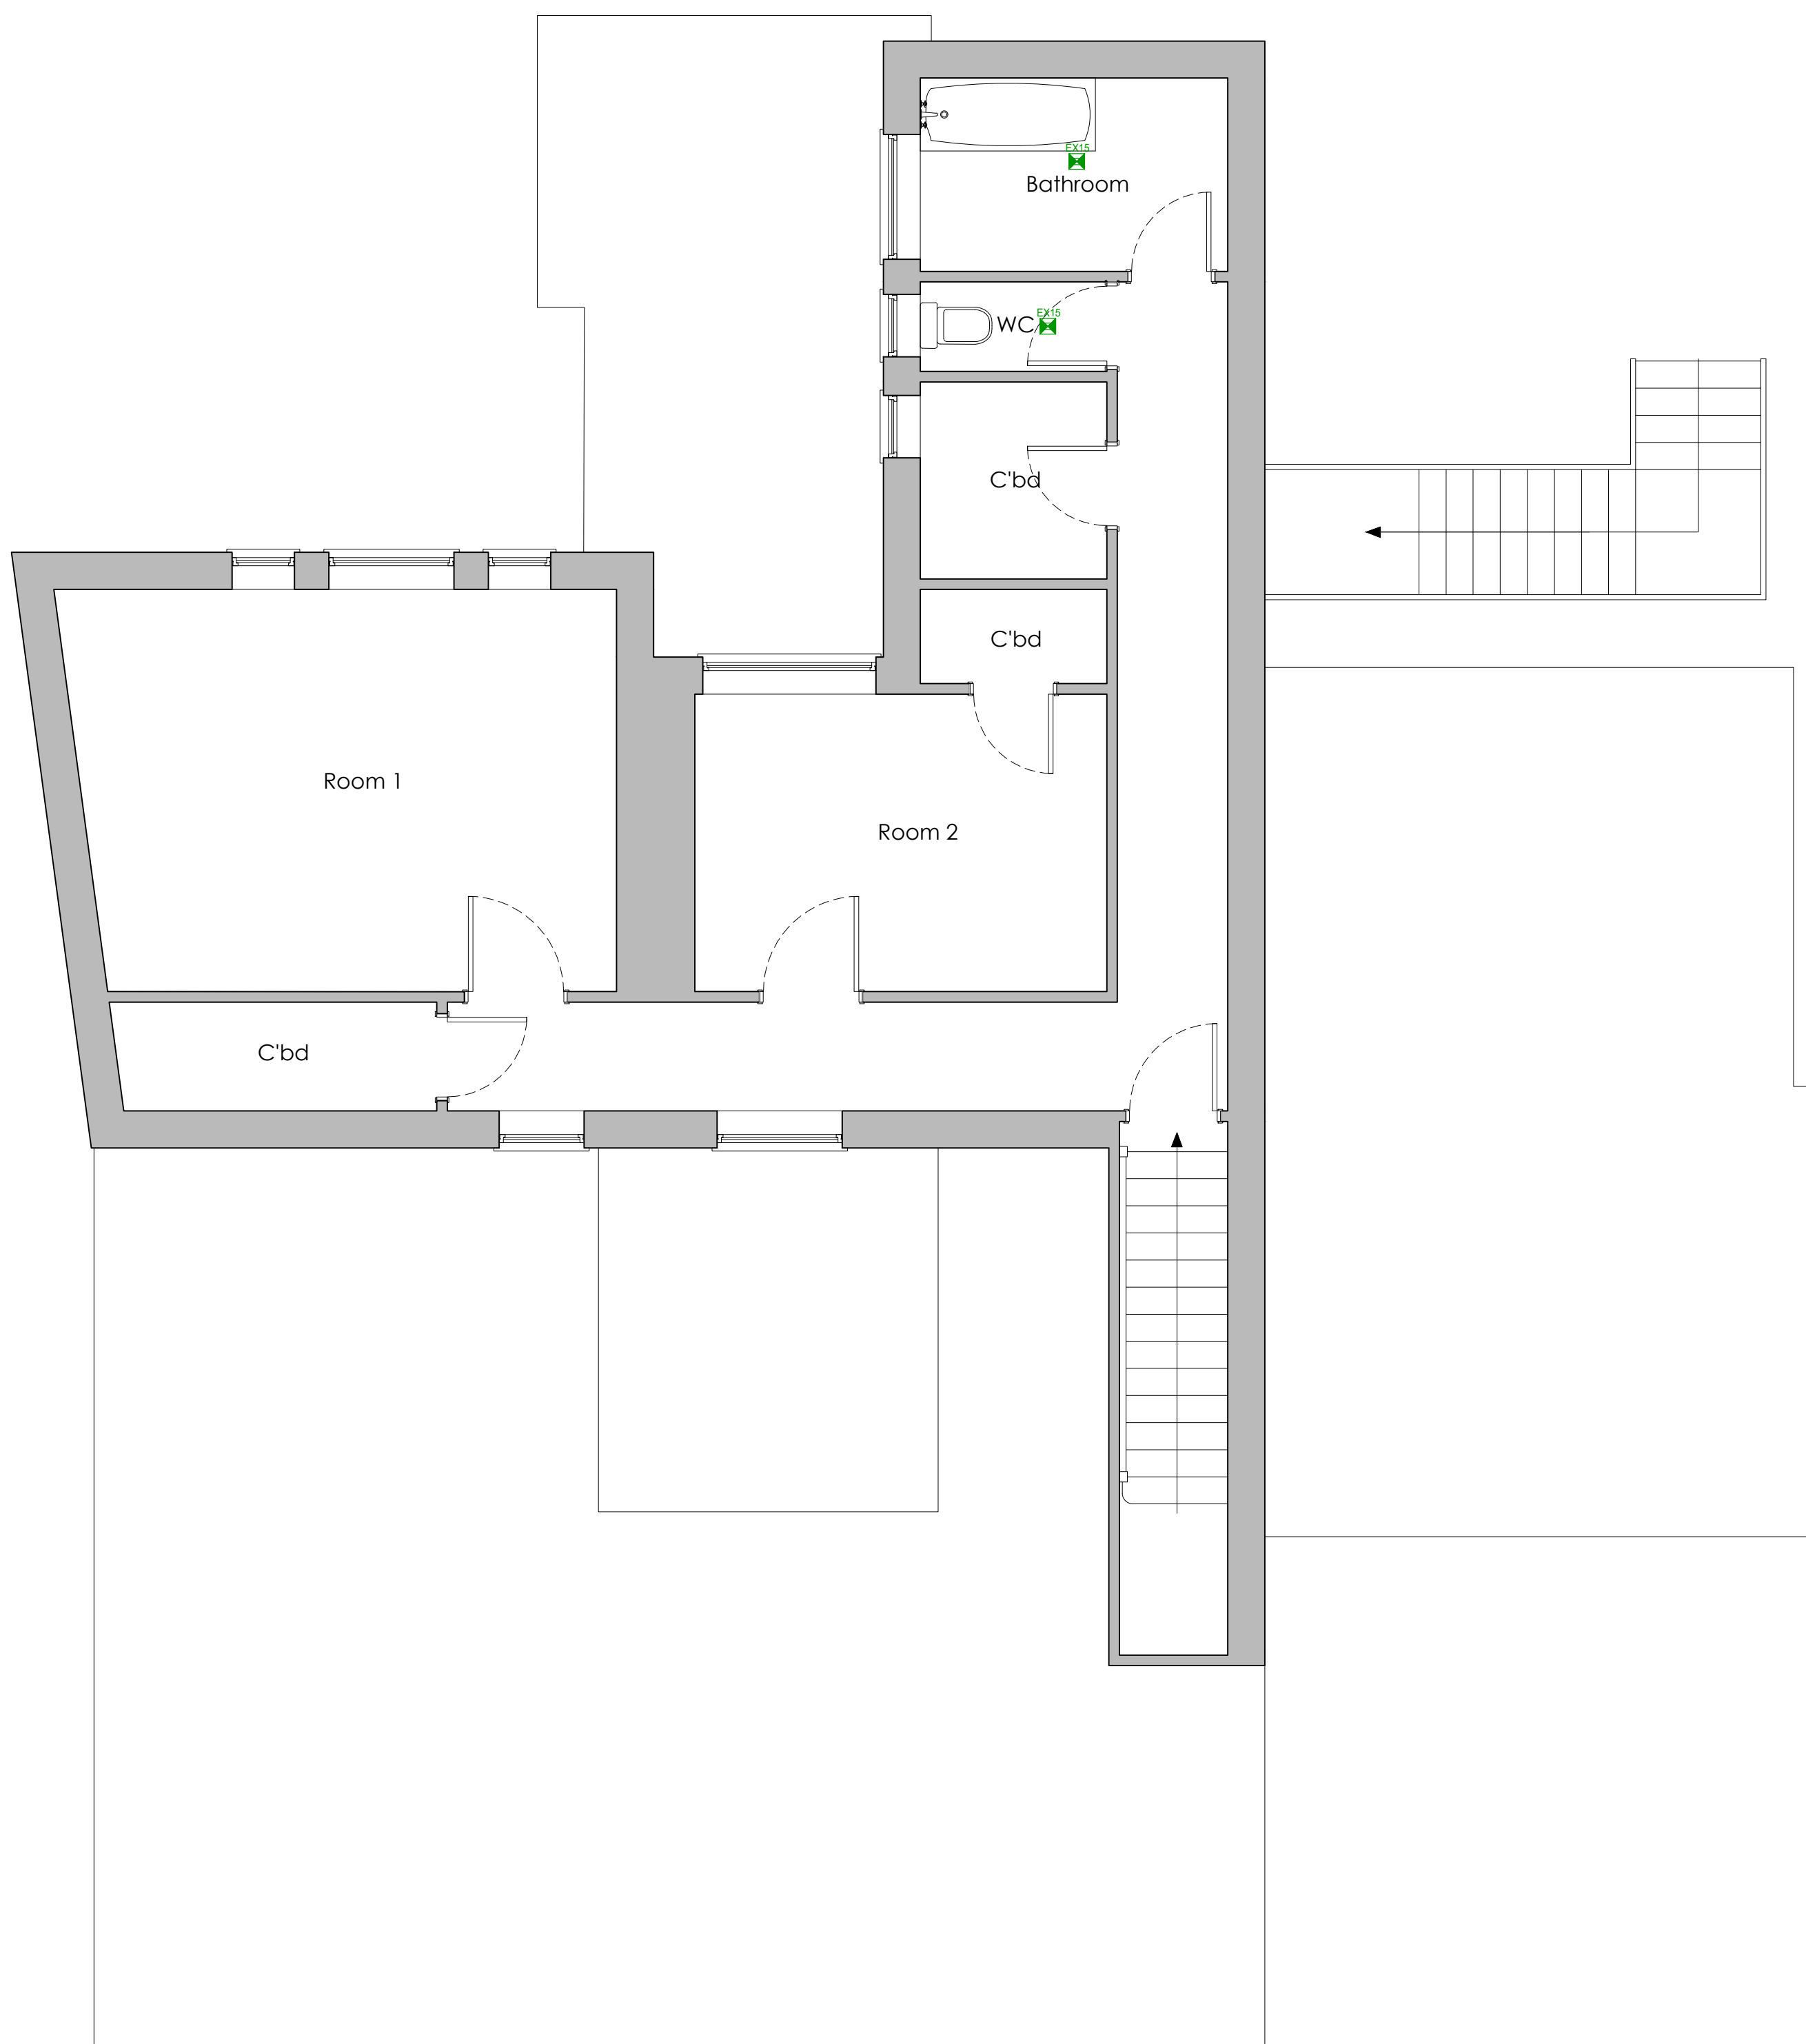


Second floor plan



Highlighted area indicates proposed licensed area

18 High Street, SP4 7DN

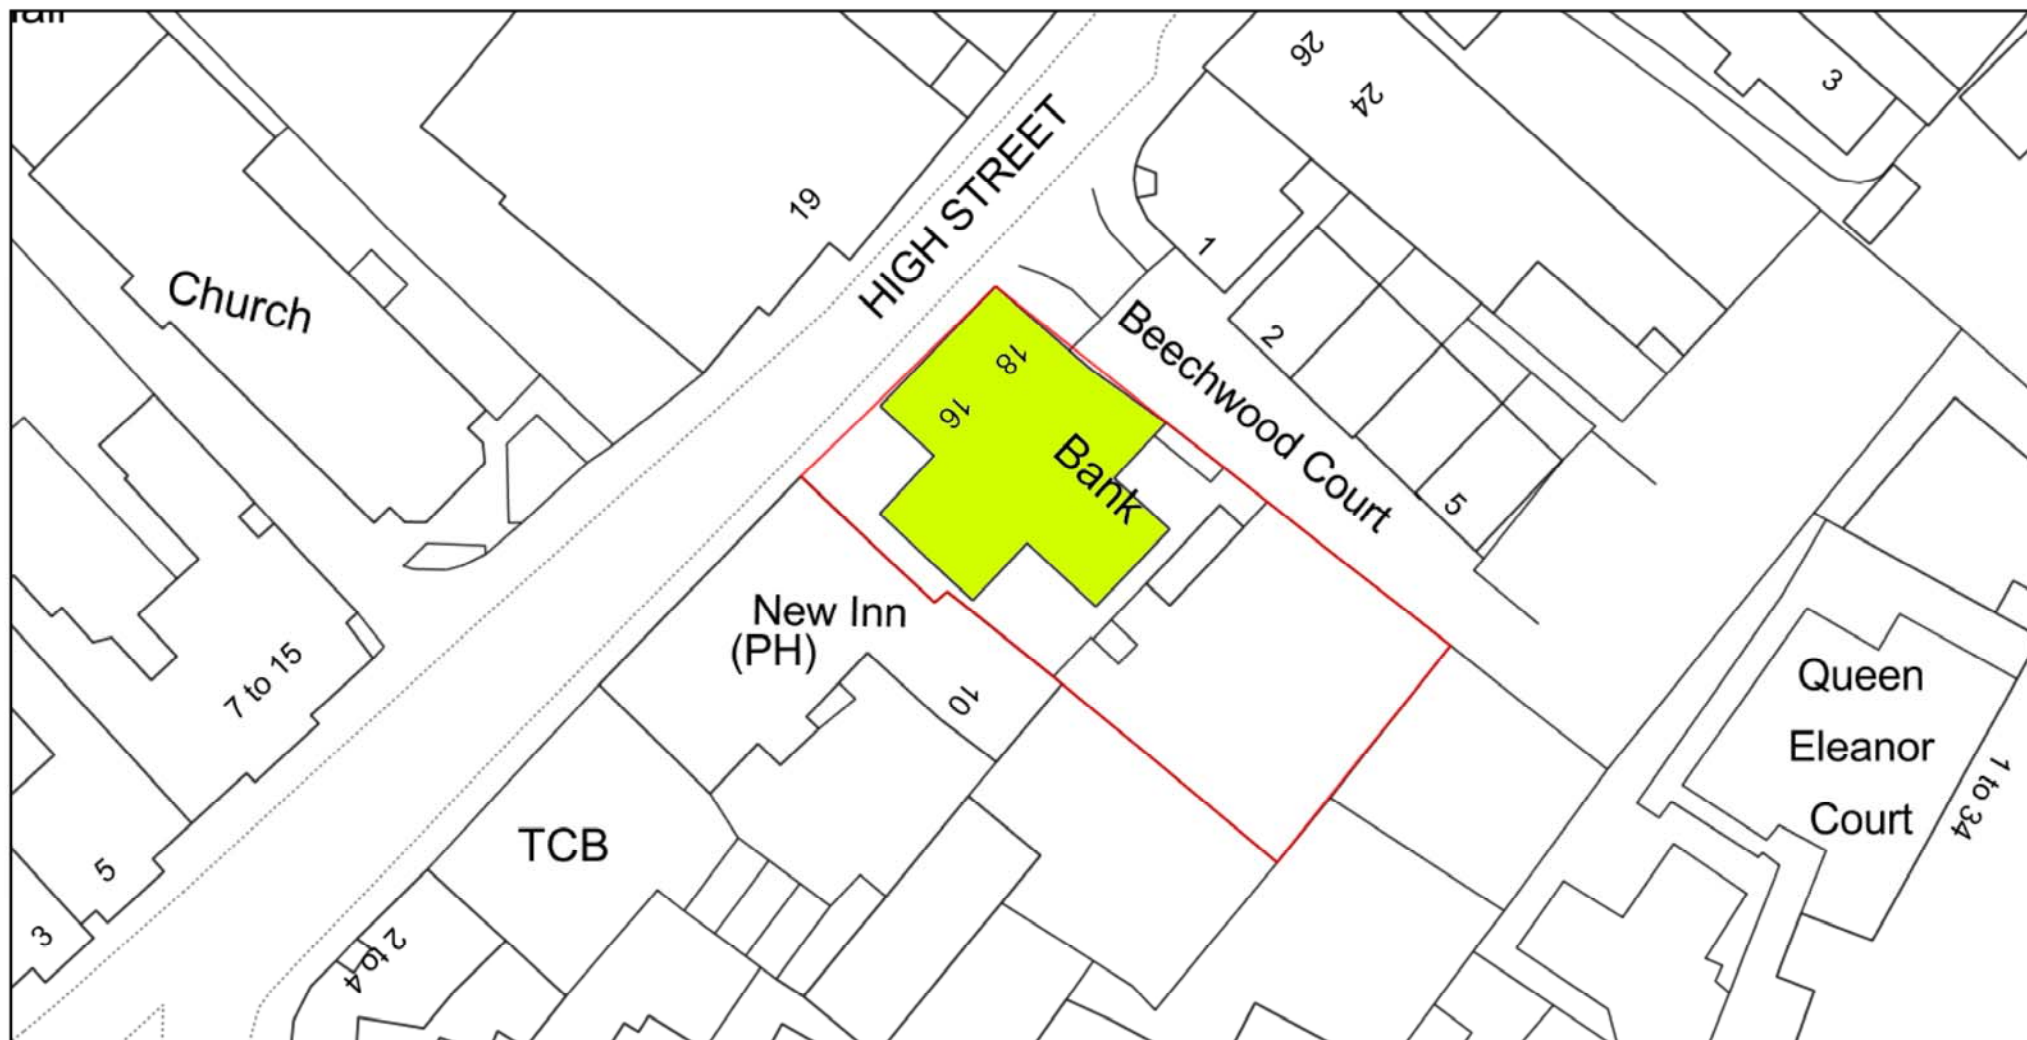

Plan Produced for: Nathan Muirhead

Date Produced: 13 Nov 2017

Plan Reference Number: TQRQM17317214604032

Scale: 1:500 @ A4

© Crown copyright, All rights reserved. 2017 Licence number 0100042766

