


PROPOSED ENVIRONMENTAL ENHANCEMENTS: PAVENHILL SHOPS

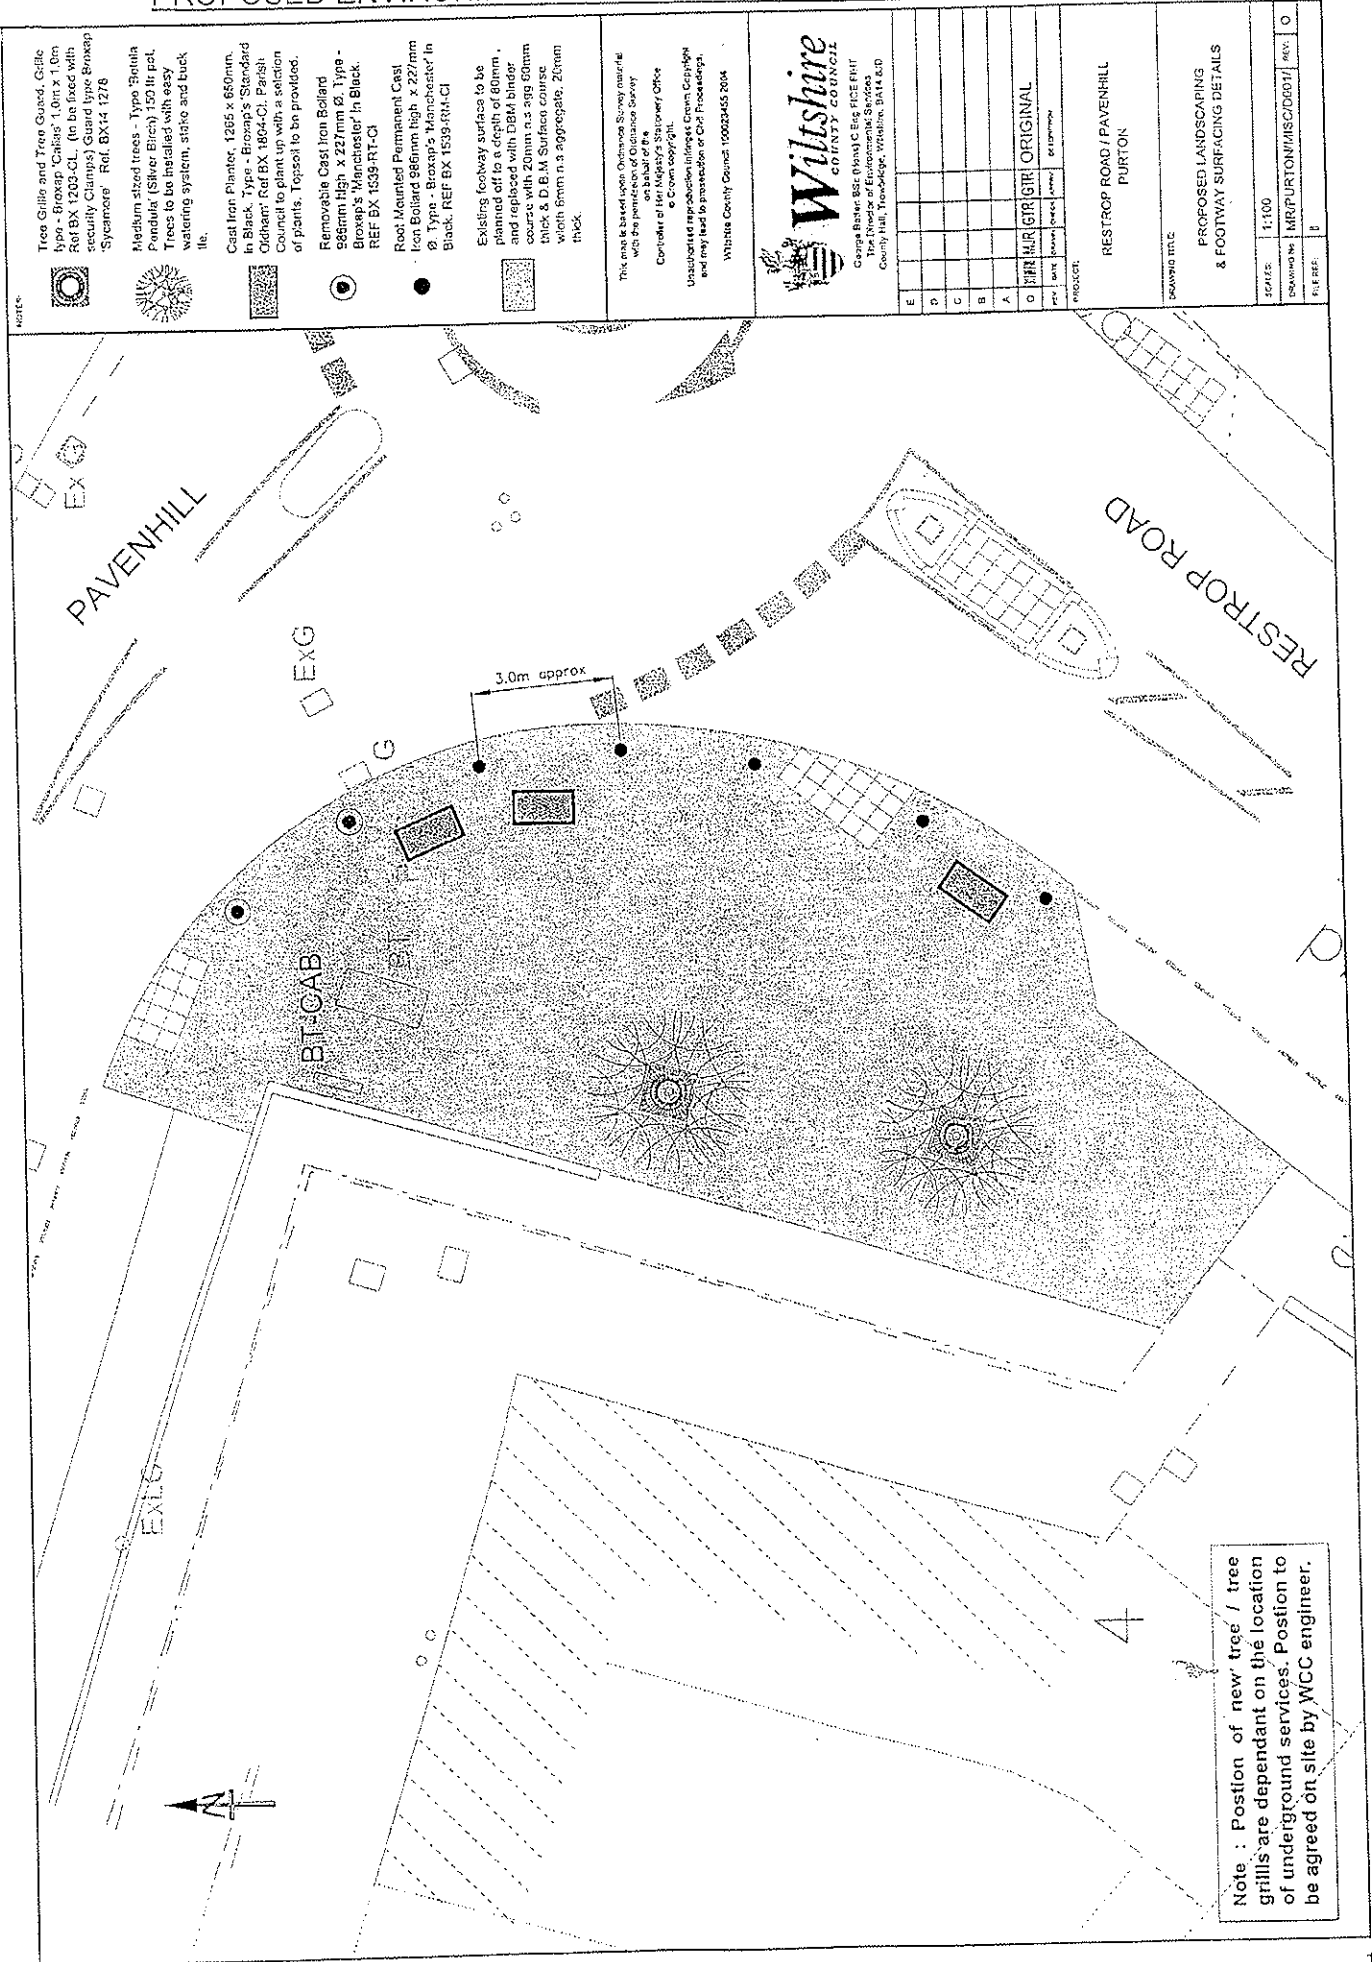

- Tree Gills and Tree Cans:** Gills Type - Broxap 'Cable' 1.0m x 1.0m Ref BX 1203-CL (to be fixed with security Clamps) Standard Broxap 'Systeme' Ref. BX14 1276
- Medium sized trees:** Type 'Betula Pendula' (Silver Birch) 150 lit. pot. Trees to be installed with easy watering system, stake and buck file.
- Cast Iron Planter:** 1355 x 650mm. In Black. Type - Broxap's 'Standard Oldham' Ref BX 1864-CI. Posh. Council to plant up with a selection of plants. Topsoil to be provided.
- Removable Cast Iron Bollard:** 668mm high x 227mm Ø. Type - Broxap's 'Manchester' In Black. Ref BX 1539-RT-CI
- Root Mounted Permanent Cast Iron Bollard:** 986mm high x 227mm Ø. Type - Broxap's 'Manchester' In Black. Ref BX 1539-RA-CI
- Existing footway surface:** to be planned off to a depth of 80mm, and replaced with D8M binder course with 20mm n.s.s. 200 60mm thick & D.B.M Surface course with 6mm n.s.s. aggregate, 20mm thick.

This site is based upon Ordnance Survey material with the permission of Ordnance Survey on behalf of the Controller of Her Majesty's Stationery Office © Crown copyright.

Unauthorised reproduction in any form is prohibited and may lead to prosecution or Civil Proceedings.

Wiltshire County Council: 10025455 2016

Wiltshire
COUNCIL

George Baker, BSc (Hons) C Eng, FICE, FHEIT
The Director of Environmental Services
County Hall, Trowbridge, Wiltshire, SN1 1EP

E					
D					
C					
B					
A					
0	MR MURKIN	ORIGINAL			
	DATE	ISSUED	BY	FOR	

PROJECT: RESTROP ROAD / PAVENHILL PURTON

DRAWING TITLE: PROPOSED LANDSCAPING & FOOTWAY SURFACING DETAILS

SCALE: 1:100

DRAWING NO: MRS/PURTON/MISC/D601/1

REV: 0

FILE REF: D

Note: Position of new tree / tree grills are dependant on the location of underground services. Position to be agreed on site by WCC engineer.