



Site Layout

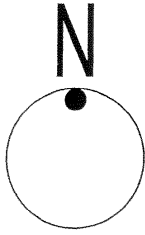

Plot No.	House Type
Plot 1	3 Bed Semi Detached
Plot 2	3 Bed Semi Detached
Plot 3	3 Bed Detached
Plot 4	3 Bed Semi Detached
Plot 5	3 Bed Semi Detached

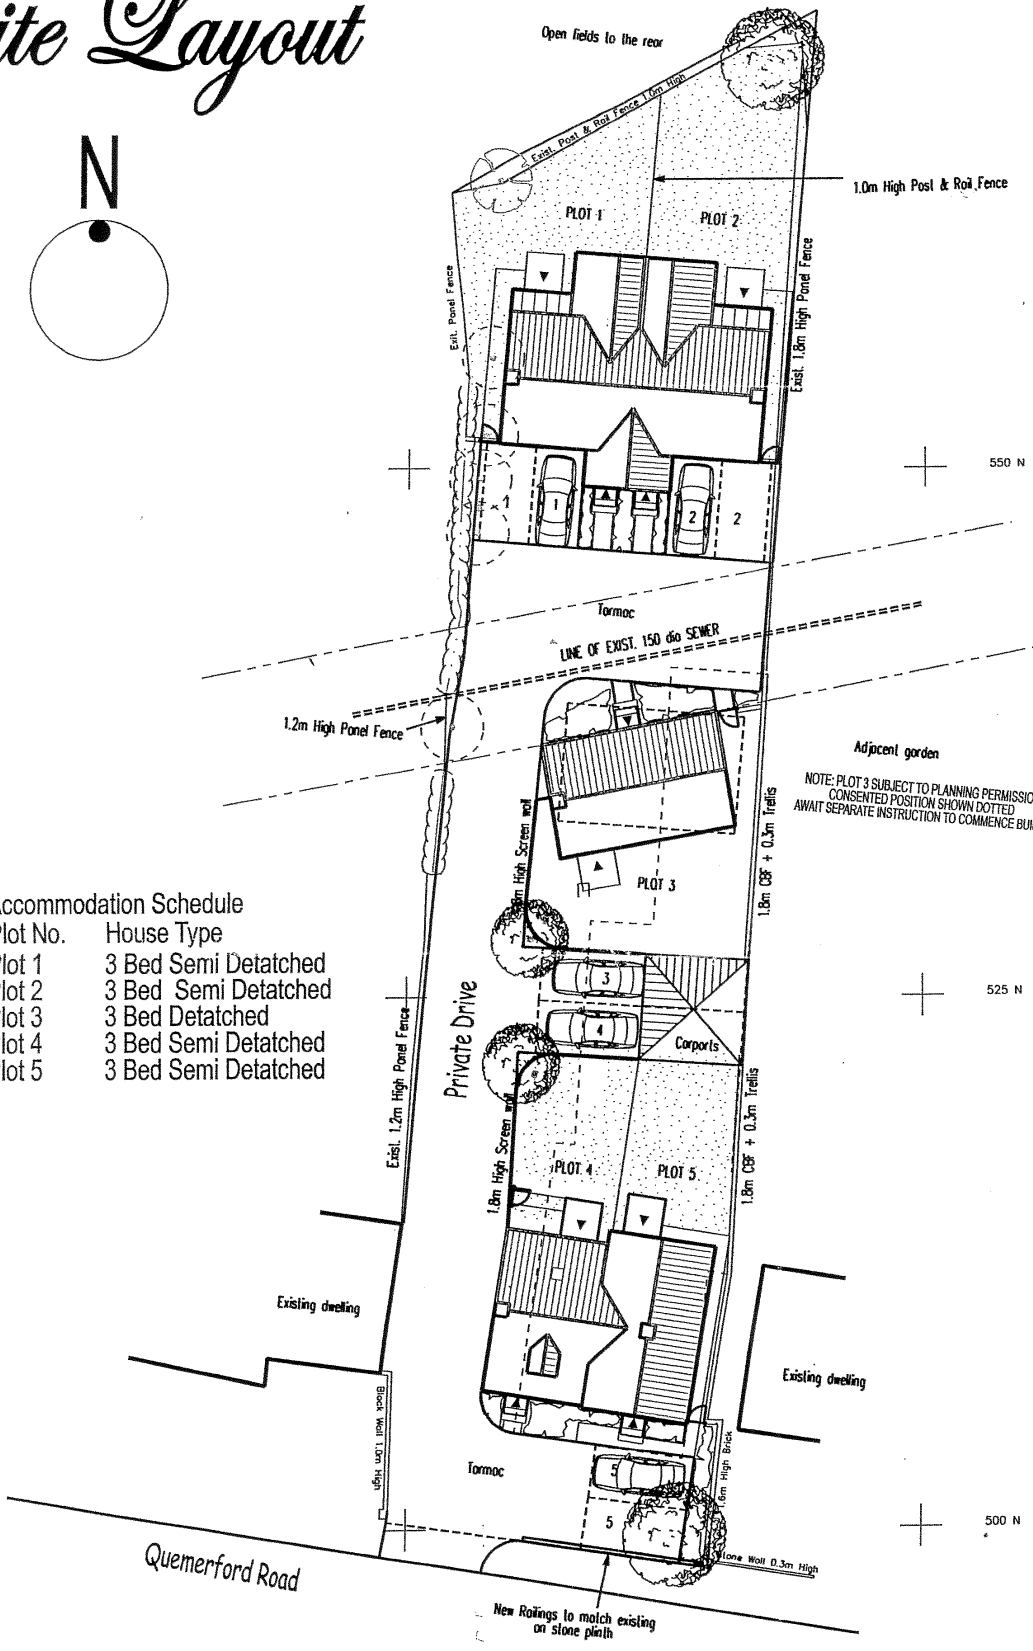

Proposed Redevelopment of The Jolly Miller P.F.H., Calne, Wiltshire

DONALD MARSHALL
CHARTERED ARCHITECTS
 SUNNYDALE, BLOOMFIELDS, TIMSBURY, BATH BA2 0LH
 Telephone 01761 471240 Email mtmg@skynow.net

Springside, Pler Road, Tarbert, Argyll, PA29 6UE
 Tel: 01880 821273 Email: donald.marshall@talk21.com
 Old Kirkwood Manse, Coultter, Biggar, ML12 6PP
 Tel: 01889 221178 Email: Donald.G.Marshall@btinternet.com

Client
 Oaklodge Homes Wessex Ltd.
 Project
 Proposed Redevelopment
 The Jolly Miller Public House,
 Quemerford, Calne
 Title
 Site Layout

Revisions
 Rev.A 28.02.06
 Plot 3 repositioned on surveyed sewer position
 (subject to Planning Permission)

Office of Issue BATH			
Project File Ref : 3003		Design File Ref : New proposal	
Date: Jan 06	Scales: 1:250		
Drawn by: DMCA	Job no. 3003	Drw.no. 101	Rev. B
Checked by:			
© This drawing and the building works depicted are the copyright of Donald Marshall Chartered Architects and may not be reproduced or amended except by written permission. No liability will be accepted for amendments made by other persons.			