


<p>REGULATORY COMMITTEE</p>	<p>DATE 23rd APRIL 2008</p>
<p>PLANNING APPLICATION W/07/09007</p>	<p>LOCATION MELKSHAM WITHOUT: REPLACEMENT GEORGE WARD SCHOOL AT WOOLMORE FARM</p>
<p>Reproduced from the Ordnance Survey Map with the permission of The Controller of H.M. Stationery Office Crown Copyright reserved. 100023455</p>	<p>WILTSHIRE COUNTY COUNCIL Director of Environmental Services County Hall Trowbridge Wiltshire BA14 8JD</p>
<p>SCALE: 1:10,000</p>	

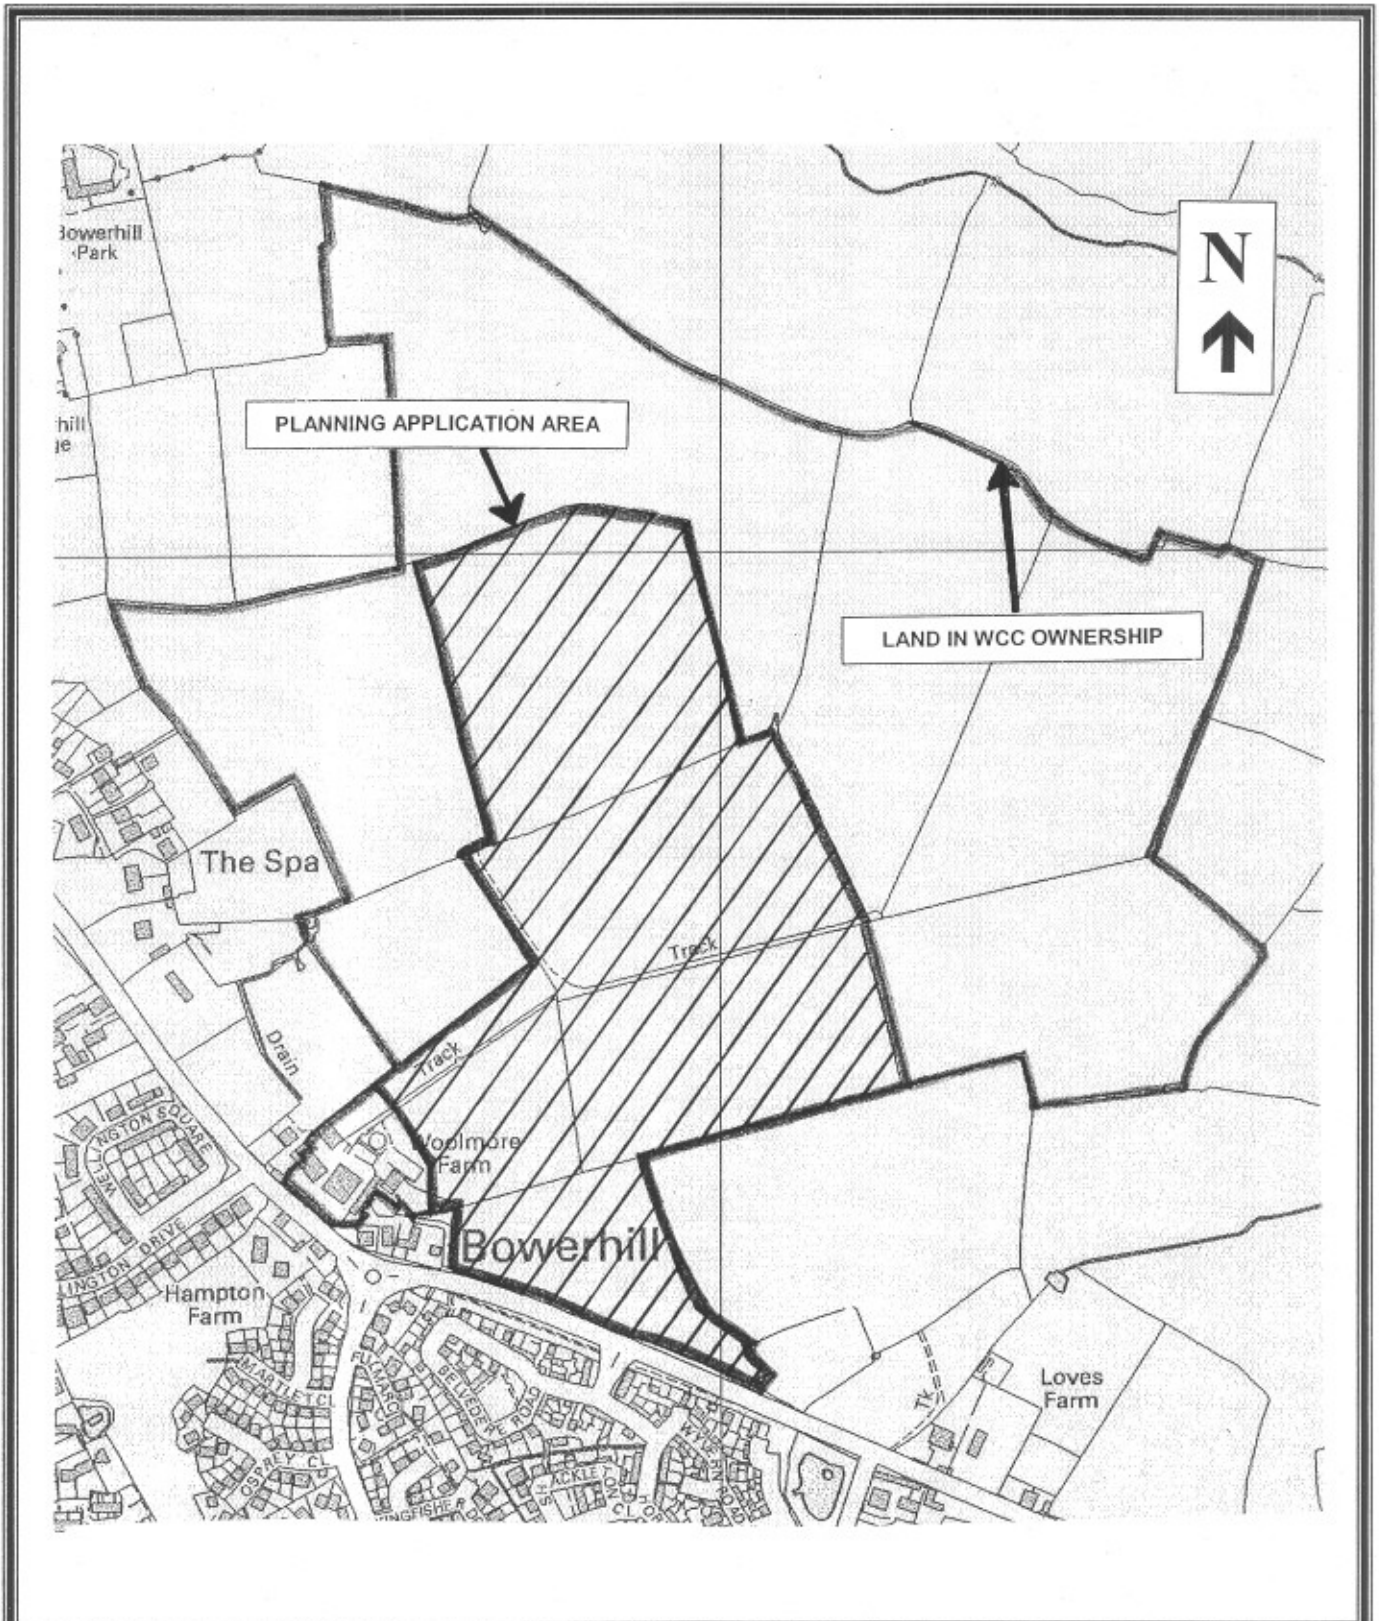

REGULATORY COMMITTEE

DATE 23rd APRIL 2008

PLANNING APPLICATION W/07/09007

SITE MELKSHAM WITHOUT:
REPLACEMENT GEORGE WARD
SCHOOL AT WOOLMORE FARM

Reproduced from the Ordnance Survey Map with the permission of The Controller of H.M. Stationery Office
Crown Copyright reserved. 100023455

WILTSHIRE COUNTY COUNCIL
Director of Environmental Services
County Hall
Trowbridge
Wiltshire BA14 8JD

SCALE: 1:6,500

Reproduced with the permission of the controller of the Majesty's Stationery Office. Crown copyright. Licence No. AR332714



- Proposed landscape
-  Hay meadows
 -  Grass headlands
 -  Intensive pasture
 -  Informal social / recreation area
 -  Formal grass
 -  Hedgerows
 -  Trees
 -  Mixed tree and shrub
 -  Ornamental planting
 -  Attenuation pond
 -  Swale
 -  Macadam surface
 -  Surface dressed macadam
 -  Paving
 -  Reinforced stone grass access
 -  Artificial pitches



NEW GEORGE WARD SCHOOL

FIGURE 12.0
Landscape Masterplan



Hope Chapel House Hope Chapel Hill
 Hotwells Bristol BS8 4ND
 Tel: 0117 923 0455 Fax: 0117 9253702
 www.thelandmarkpractice.com