


<p>REGULATORY COMMITTEE</p>	<p>DATE 13TH JUNE, 2007</p>
<p>PLANNING APPLICATION S.07.8006</p>	<p>LOCATION WHITEPARISH: BRICKWORTH QUARRY</p>
<p>Reproduced from the Ordnance Survey Map with the permission of The Controller of H.M. Stationery Office Crown Copyright reserved. 100023455</p>	<p>WILTSHIRE COUNTY COUNCIL Director of Environmental Services County Hall Trowbridge Wiltshire BA14 8JD</p>
<p>SCALE: 1:15,000</p>	

APPENDIX 2

PROGRESSION OF PHASE WORKING AND RESTORATION

STAGE NO.	UNWORKED LAND	WORK IN PROGRESS	WORKED	RESTORED
1	E,F,G	D	B,C,H	A
2	E,F,G	D	H	A,B,C
3	F,G	E	D,H	A,C
4	G	E,F,	D,H	A,B,C
5		F,G	E,D	A,B,C,H
6		G	E,D,F,	A,B,C,H
7			F,G,D	A,B,C,E,H
8			G,D	A,B,C,E,F,H
9			G	A,B,C,D,E,F,H
10				A-G

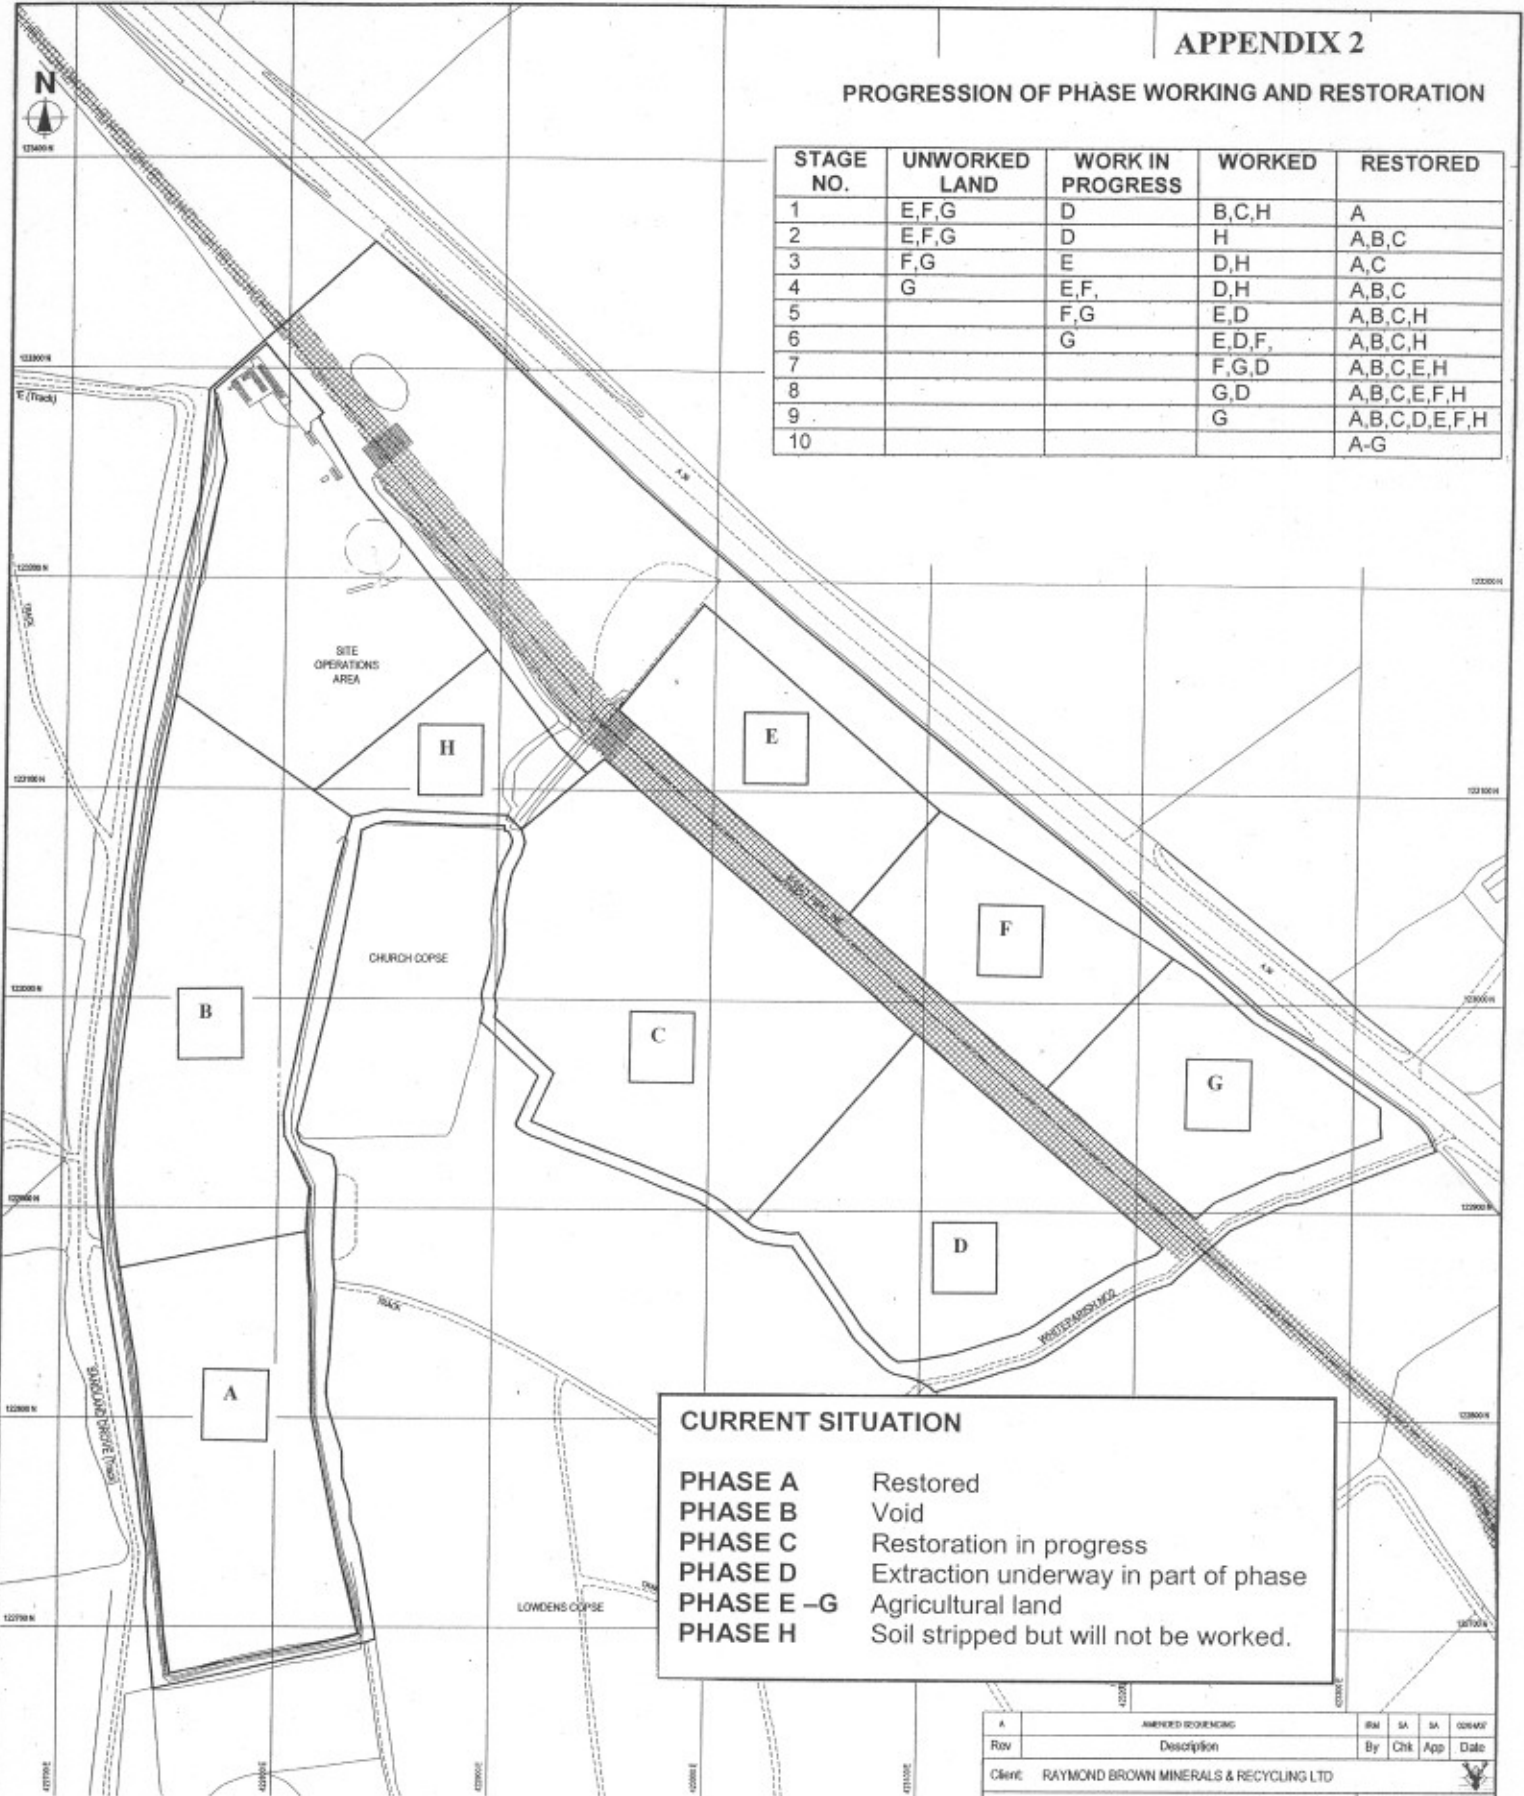

CURRENT SITUATION

PHASE A Restored
PHASE B Void
PHASE C Restoration in progress
PHASE D Extraction underway in part of phase
PHASE E -G Agricultural land
PHASE H Soil stripped but will not be worked.

- KEY:**
- APPLICATION BOUNDARY
 - PHASE BOUNDARY
 - PHASE
 - PROTECTIVE CORRIDOR

REGULATORY COMMITTEE	DATE : 13th JUNE, 2007
PLANNING APPLICATION S.07.8006	LOCATION: WHITEPARISH: BRICKWORTH QUARRY
Reproduced with the permission of WYG Environmental	SCALE : Not to Scale

Rev	Description	By	Chk	App	Date
Client: RAYMOND BROWN MINERALS & RECYCLING LTD					
Project: BRICKWORTH QUARRY					
Proposed PHASE REALIGNMENT					
Dwg No: CSG/LCS3001/PHS/01					
WYG ENVIRONMENTAL EMPRESS HOUSE, 12 EMPRESS ROAD LYNCHURST, HAMPSHIRE, SO43 7AE Tel: 023 8028 3226 Fax: 023 8028 2623 E-Mail: en@wylundhurst@wyg.com www.wyg.com					

REPRODUCED FROM THE ORIGINALLY
 SIGNED MAP WITH THE SANCTION OF THE
 CONTROLLER OF PLANNING OFFICE,
 UNDER COPYRIGHT RESERVES
 LICENSE NO. 10000000