

REGULATORY COMMITTEE

DATE 17th DECEMBER 2008


PLANNING APPLICATION S/08/8016

LOCATION SALISBURY: SOUTHAMPTON ROAD

Reproduced from the Ordnance Survey Map with the permission of The Controller of H.M. Stationery Office Crown Copyright reserved. 100023455

WILTSHIRE COUNTY COUNCIL
 Director of Environmental Services
 County Hall
 Trowbridge
 Wiltshire BA14 8JD

Scale 1:10,000

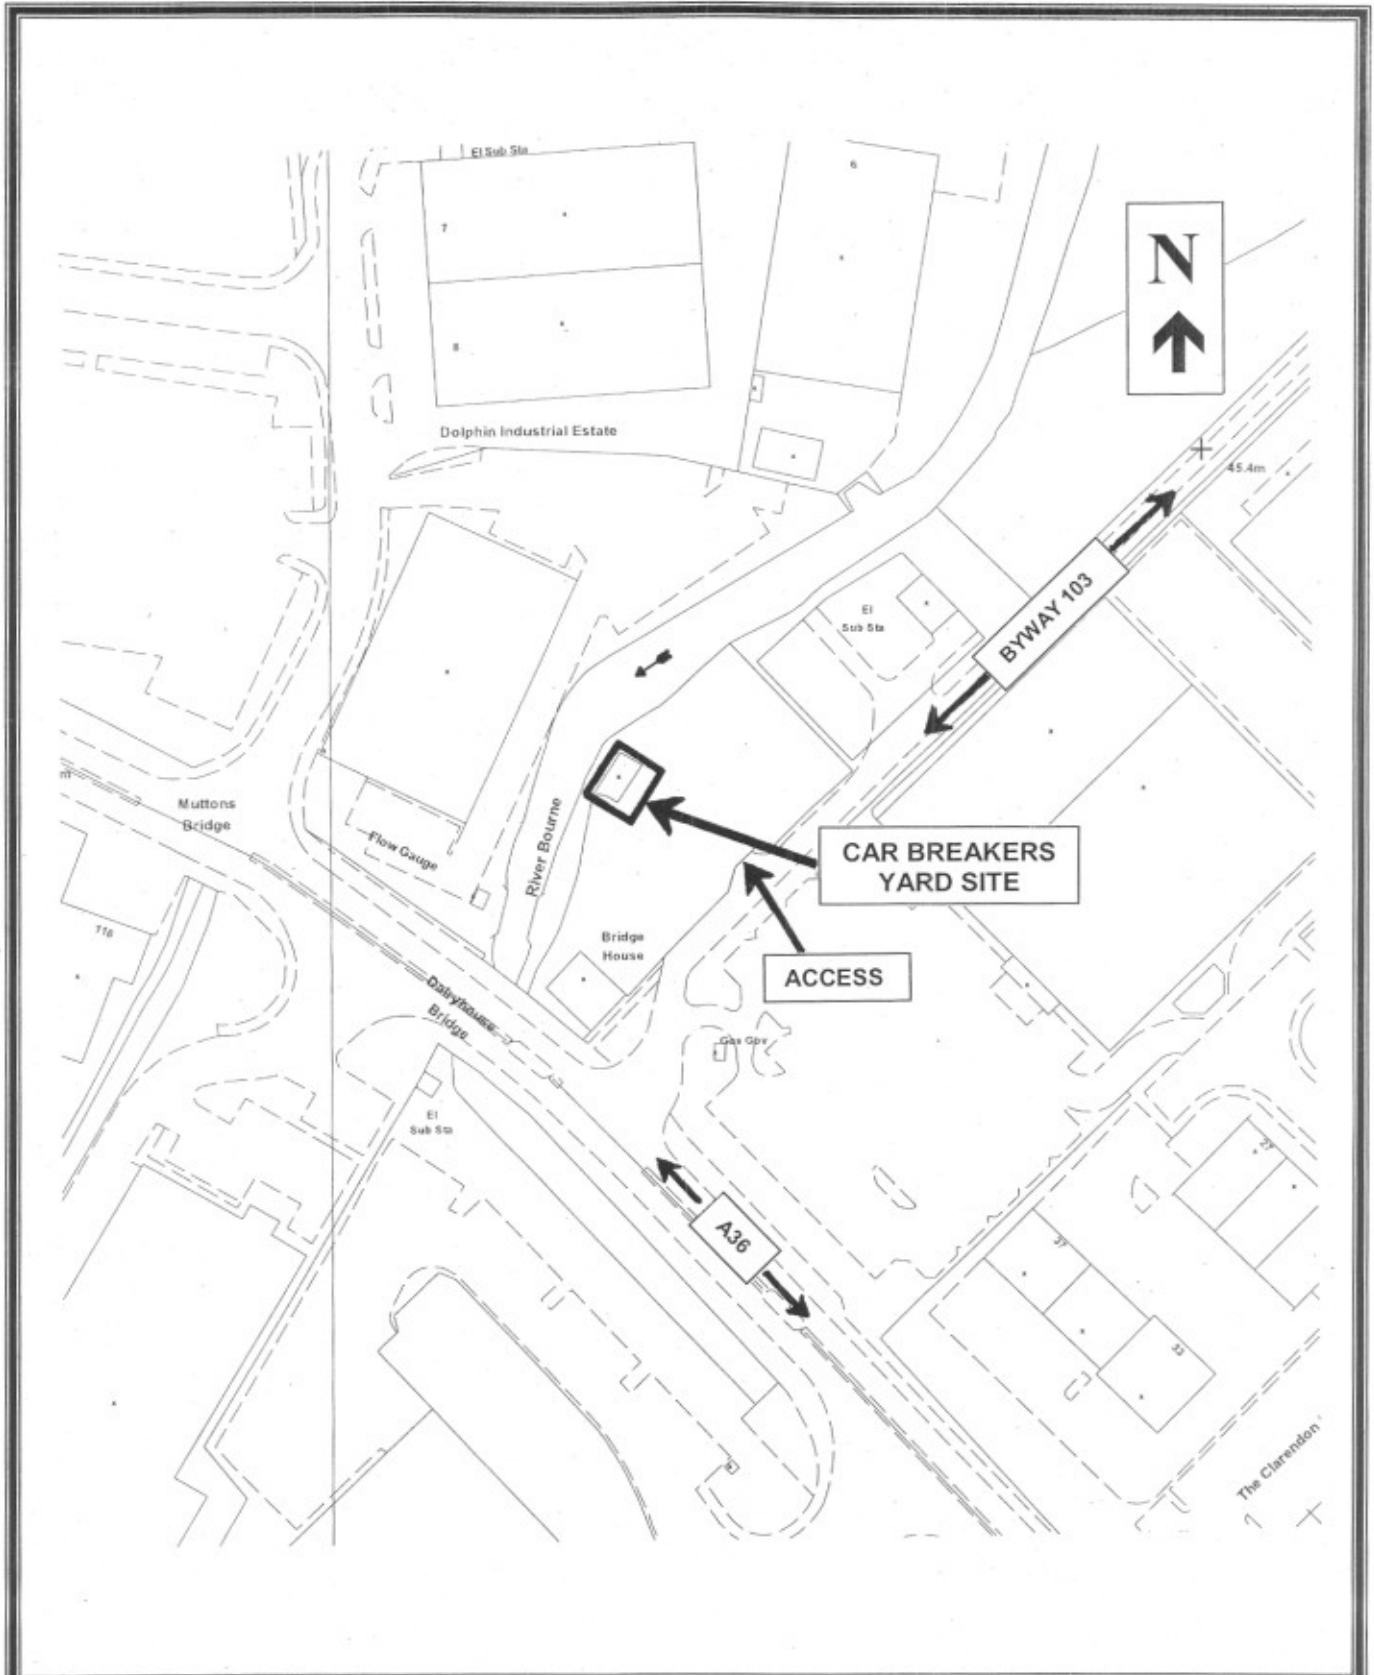

REGULATORY COMMITTEE	DATE 17 th DECEMBER 2008
PLANNING APPLICATION S/08/8016	SITE SALISBURY: SOUTHAMPTON ROAD
Reproduced from the Ordnance Survey Map with the permission of The Controller of H.M. Stationery Office Crown Copyright reserved. 100023455	WILTSHIRE COUNTY COUNCIL Director of Environmental Services County Hall Trowbridge Wiltshire BA14 8JD
Scale 1:1,250	