



Plan 1

Plan 1—Proposed Amendments to Harnham Road On-Street Parking Bays to Create 3 No. Additional Parking Spaces.

Key to Restriction Types Displayed

-  **No Waiting At Any Time**
-  **Limited Waiting**


**Waiting Limited 2 hours
no return within 4 hours
(except permit holders)
Mon-Sat 9am-5pm**

Proposed Amendment to Harnham Road Western On-Street Parking Proposal.

To shorten length of double yellow line and extend parking bay to allow provision for 1 extra space at its north-eastern end.

Proposed Amendment to Harnham Road Eastern On-Street Parking Proposal.

Relocate Bus stop further South-West to enable proposed parking bay to be extended to provide 2 extra parking spaces at this location.

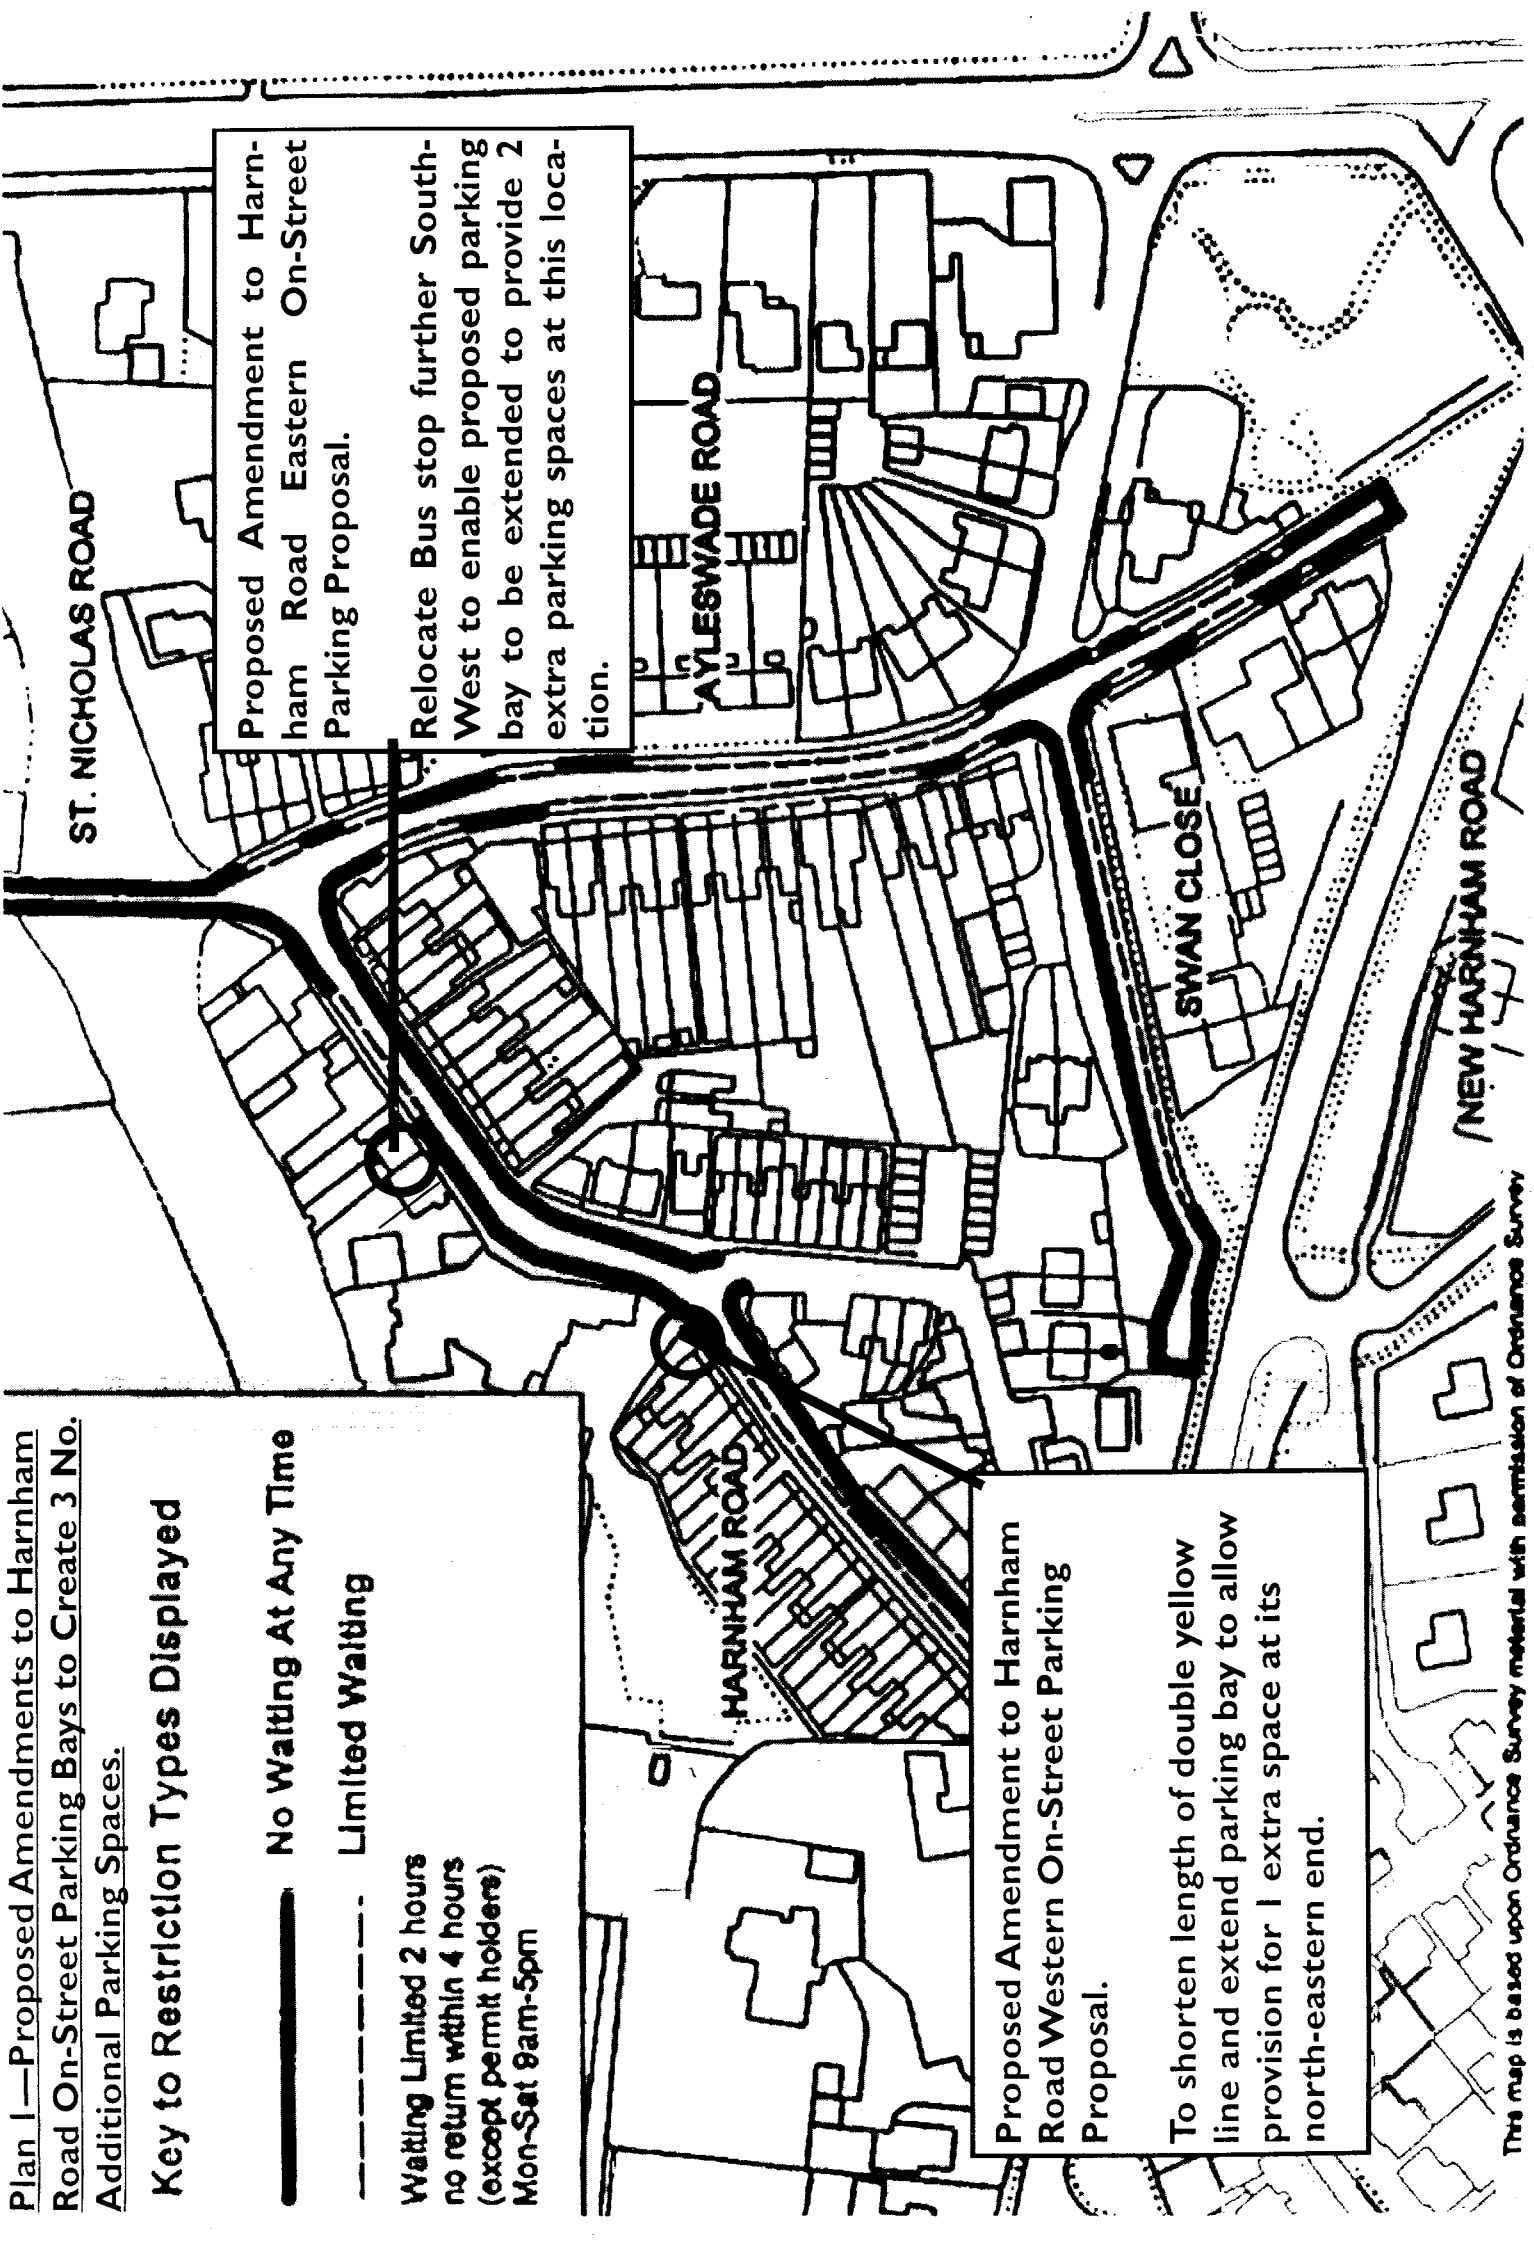

This map is based upon Ordnance Survey material with permission of Ordnance Survey