


Agenda Item No.9 - Appendix 1

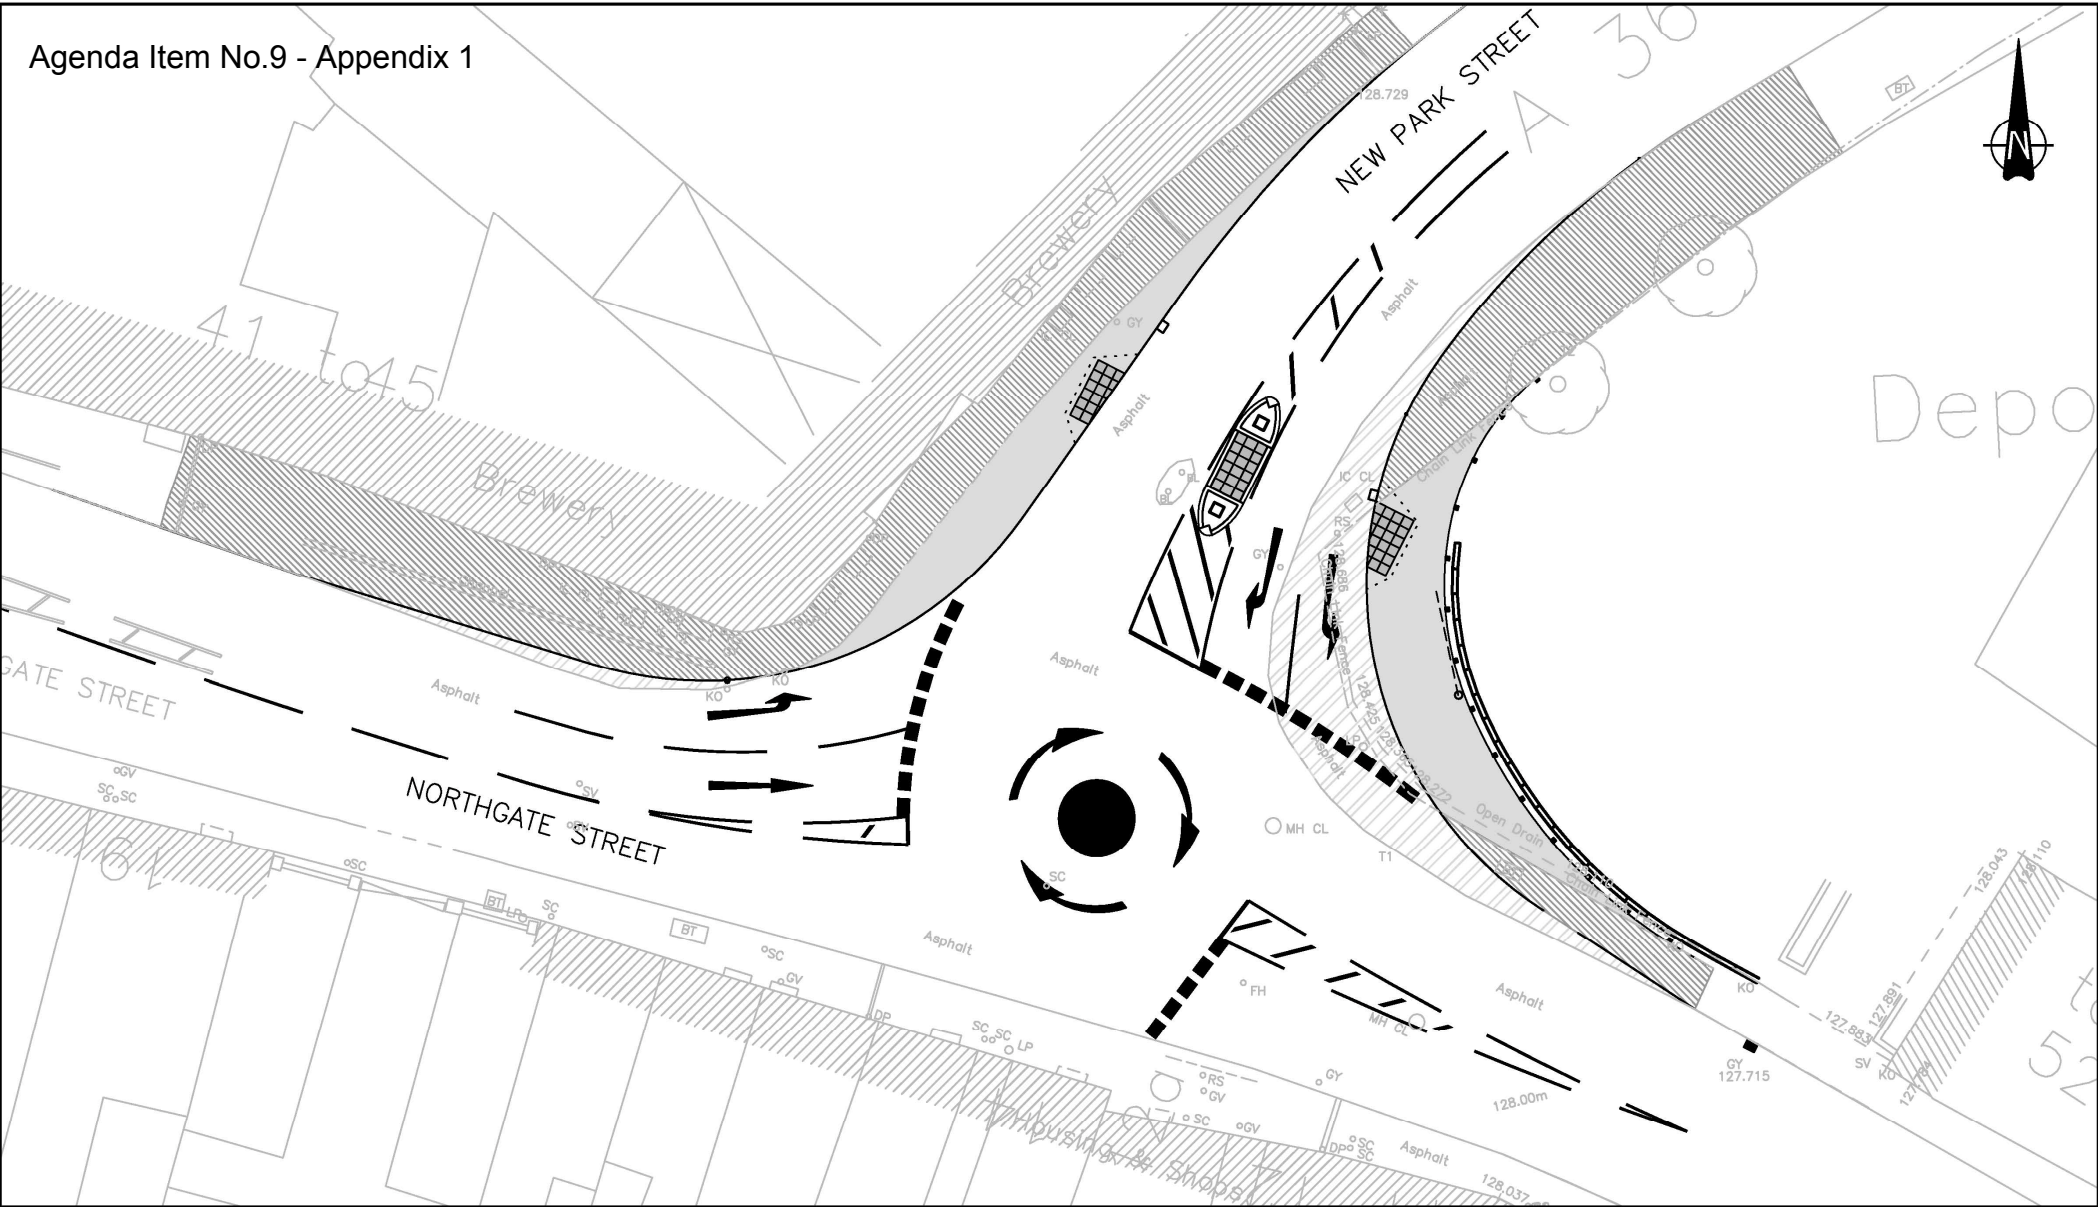

This map is reproduced from Ordnance Survey Material with the permission of Ordnance Survey on behalf of the Controller of Her Majesty's Stationary Office © Crown Copyright. Unauthorised reproduction infringes Crown copyright and may lead to prosecution or civil proceedings. Wiltshire Council (100049050) 2009.

						<div>Client</div> <div><div>Wiltshire Council</div><div>Where everybody matters</div></div>	<div><div>mouchel</div><div>Derby Court, Epsom Square, Epsom Road, White Horse Business Park, Trowbridge, Wiltshire, BA14 0XG www.mouchel.com</div></div>	Client		Wiltshire Council		Purpose					
					Project			Brewery Corner Roundabout, Devizes		Information							
					Drawing Title			General Layout		Draft	<input checked="" type="checkbox"/>	Scale	@A3				
										Issue		1:200					
A	First Issue		DG 09/11/09					Issuing Office	Trowbridge	Telephone	01225 756600		Drawing Number			Version	
Version	Amendment			Originated by and date	Checked by and date	Approved by and date		File Location		H:\TEAM\Projects\748851 08-10-28 A360-A361 Brewery Corner Devizes\9 Control of Documents\Drawings		748851-902				A	