


Agenda Item No.9 - Appendix 2

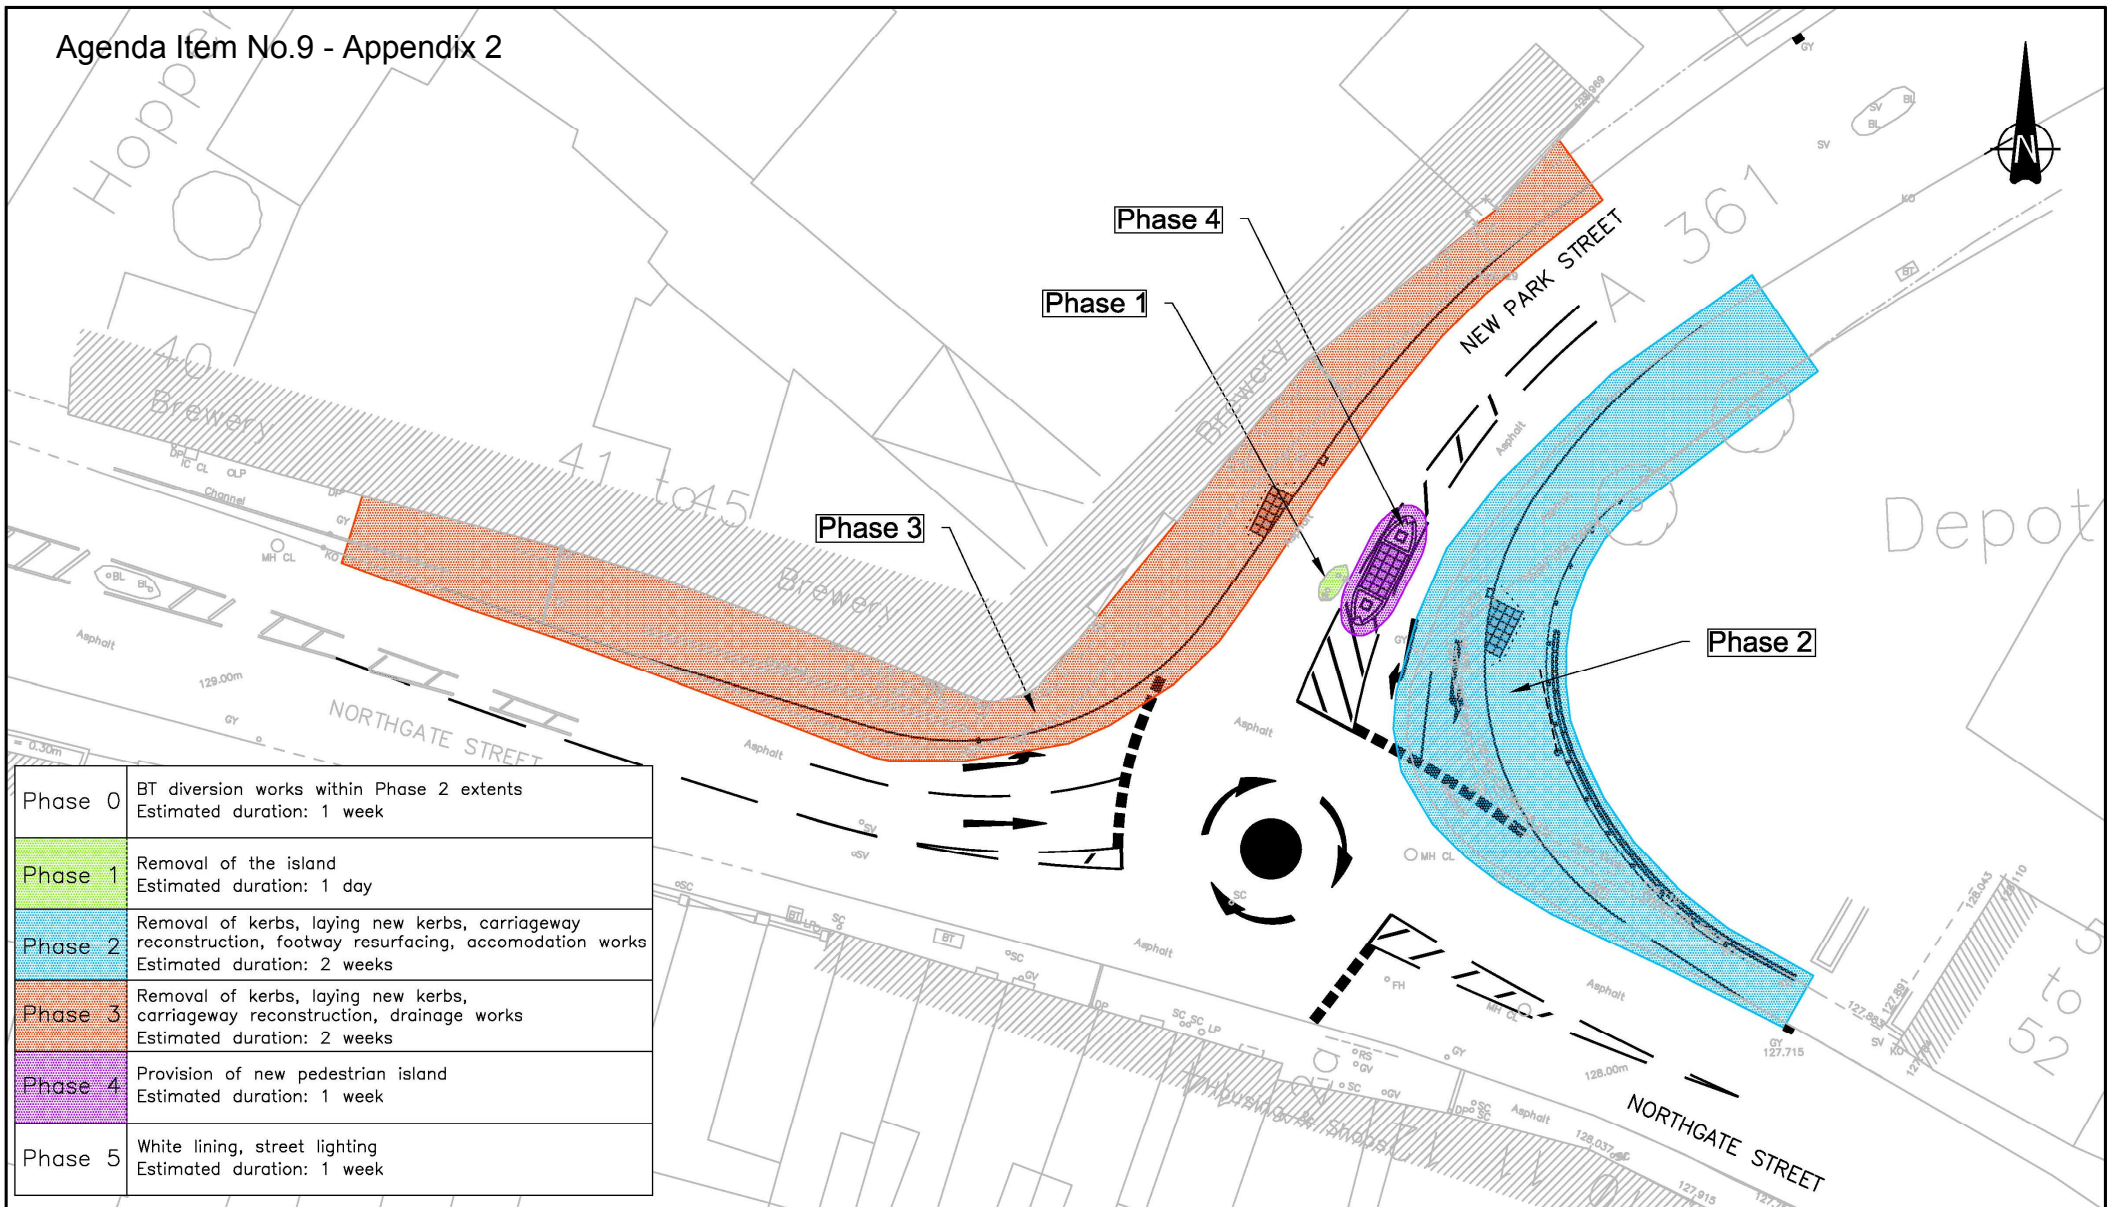

Phase 0	BT diversion works within Phase 2 extents Estimated duration: 1 week
Phase 1	Removal of the island Estimated duration: 1 day
Phase 2	Removal of kerbs, laying new kerbs, carriageway reconstruction, footway resurfacing, accommodation works Estimated duration: 2 weeks
Phase 3	Removal of kerbs, laying new kerbs, carriageway reconstruction, drainage works Estimated duration: 2 weeks
Phase 4	Provision of new pedestrian island Estimated duration: 1 week
Phase 5	White lining, street lighting Estimated duration: 1 week

This map is reproduced from Ordnance Survey Material with the permission of Ordnance Survey on behalf of the Controller of Her Majesty's Stationery Office © Crown Copyright. Unauthorised reproduction infringes Crown copyright and may lead to prosecution or civil proceedings. Wiltshire Council (100049050) 2009.

Client					Client		Project		Purpose	
					Wiltshire Council		Brewery Corner Roundabout, Devizes		Information	
					Derby Court, Epsom Square, Epsom Road, White Horse Business Park, Trowbridge, Wiltshire, BA14 0XG www.mouchel.com		Drawing Title		Draft	Scale
							Works phasing plan		Issue	NTS
					Issuing Office		Telephone	01225 756600	Drawing Number	
					Trowbridge				748851-901	
					File Location		H:\TEAM\Projects\748851 06-10-28 A360-A361 Brewery Corner Devizes\9 Control of Documents\Drawings		Version	
									A	