


STRATEGIC PLANNING COMMITTEE		DATE	15 JULY 2009
PLANNING APPLICATION	E/09/0361	LOCATION	PROPOSED WELLINGTON ACADEMY LUDGERSHALL
Reproduced from the Ordnance Survey Map with the permission of The Controller of H.M. Stationery Office Crown Copyright reserved. 100023455		WILTSHIRE COUNCIL Service Director Development Bradley Road Trowbridge Wiltshire BA14 0RD	
Scale	1: 25,000		

3

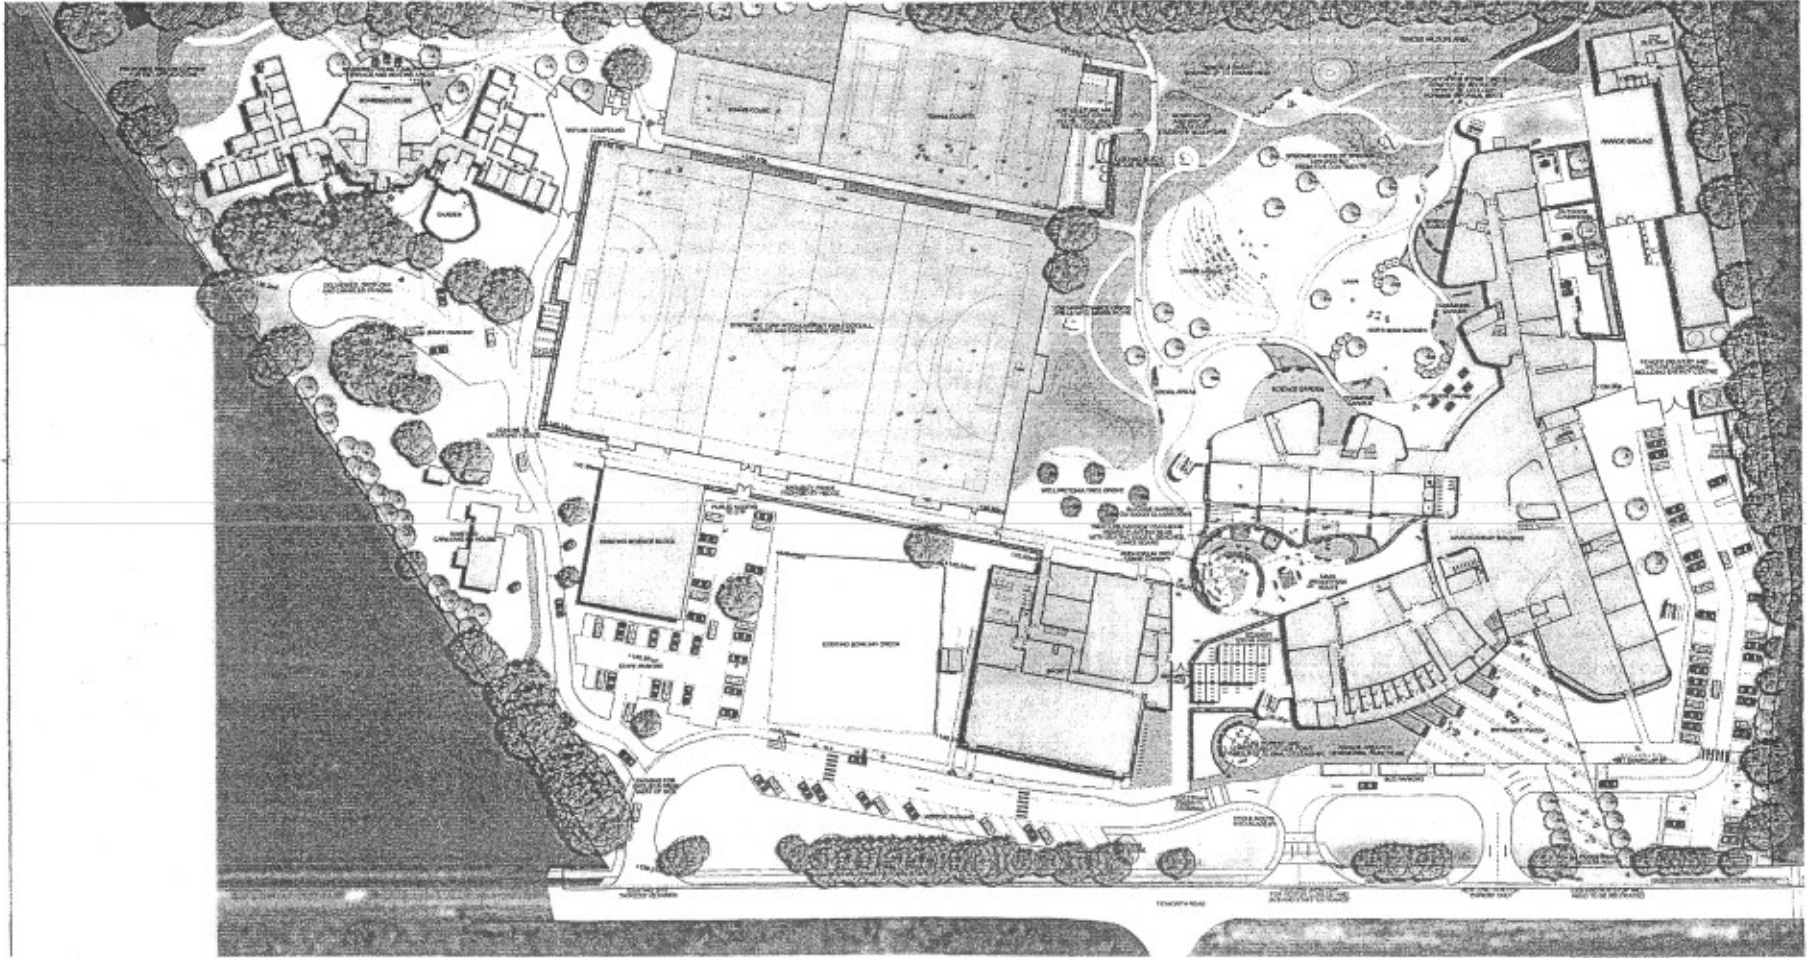

3.7 Masterplan

PROPOSED SITE LAYOUT FOR ILLUSTRATIVE PURPOSE.
NOT TO SCALE