



**PHOTO MOCK-UP - PROPOSED FOOTWAY
(LOOKING EASTWARDS)**

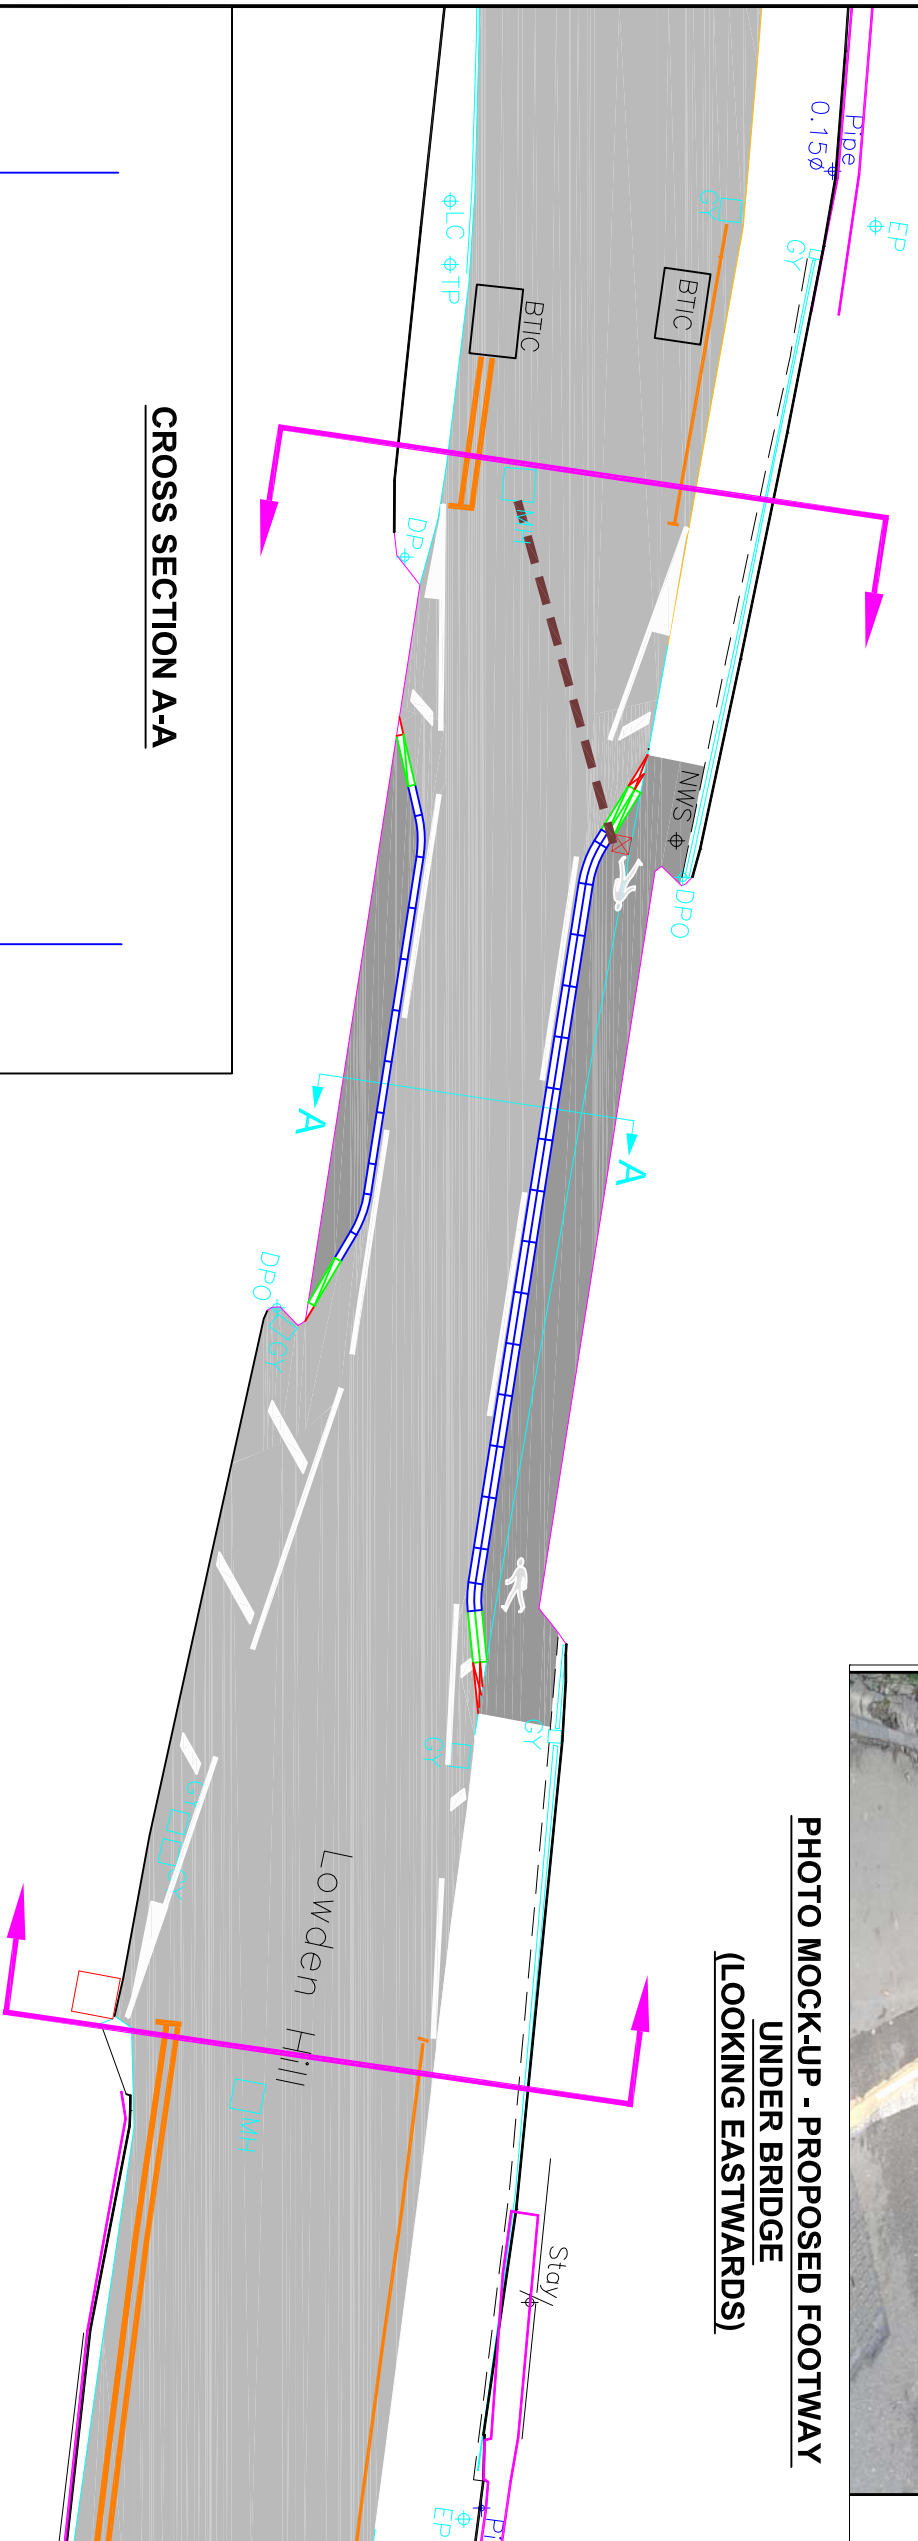

CROSS SECTION A-A

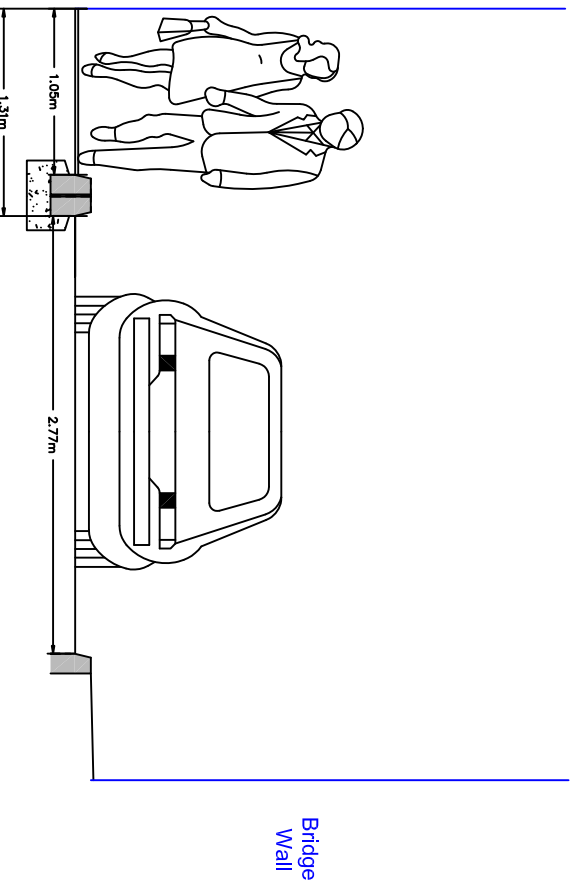

NOTES:

- HB2 kerb to delineate footway edge (back to back)
- DL 1/DR1 taper kerbs
- Existing carriageway areas to be resurfaced: Mill existing pavement 40mm and resurface with 40mm thick AC14 Close Surf 40/60 PSV 65
- New road gully
- 150mm Ø vitrified clay pipe

This map is reproduced from Ordnance Survey material with the permission of Her Majesty's Stationery Office © Crown copyright.
 Unauthorised reproduction infringes Crown Copyright and may lead to prosecution or Civil Proceedings.
 Wiltshire Council (100049050) 2012

Wiltshire Council
Where everybody makes a difference
Traffic & Network Management
 County Hall, Bythesea Road, Trowbridge
 Wiltshire, BA14 8UD
 Tel: 0300 4560100
 Website: www.wiltshire.gov.uk

REV	DATE	DRAWN	CHECK	APPROV	DESCRIPTION
A	20/11/13	SJA	MR	MR	OPTION 2
O	04/11/13	SJA	MJR	DMT	ORIGINAL
B					
C					
D					
E					
F					

DRAFT DESIGN

PROJECT:
 LOWDEN HILL TUNNEL
 PROPOSED PEDESTRIAN IMPROVEMENTS

DRAWING TITLE:
 GENERAL ARRANGEMENT
 OPTION 2

SCALES:	NOT TO SCALE	SHEET SIZE:	A3
DRAWING No.	2012-075	0003.0	PRELIM DESIGN OP2
REVISION:			O

FILE REF: <http://www.wiltshire.gov.uk/transport/lowdenhilltunnel/lowdenhilltunneloption2.pdf>