


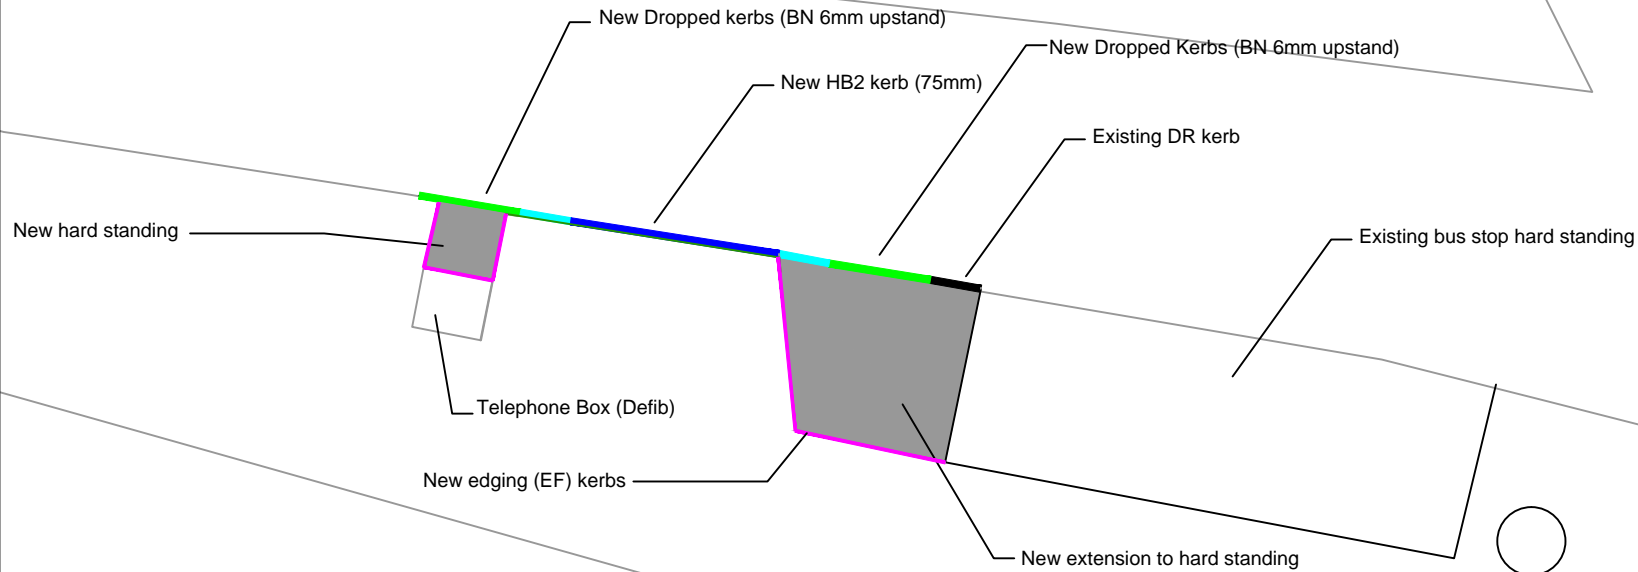

NOTES:

This map is reproduced from Ordnance Survey material with the permission of Ordnance Survey on behalf of the Controller of Her Majesty's Stationery Office © Crown copyright.
 Unauthorised reproduction infringes Crown Copyright and may lead to prosecution or Civil Proceedings.
 Wiltshire Council (100049050) 2019

Wiltshire Council
 Where everybody matters
Traffic & Network Management
 County Hall, Bythesea Road, Trowbridge
 Wiltshire, BA14 8JD
 Tel: 0300 4560100
 Website: www.wiltshire.gov.uk



F					
E					
D					
C					
B					
A					

O	9/19	SLD	MJS	MJS	ORIGINAL
REV	DATE	DRAWN	CHECK	APPRV	DESCRIPTION

DRAWING PURPOSE:
ISSUE

PROJECT:
 CATG
 CALNE
 STOCKLEY
 BUS STOP HARD STANDING

DRAWING TITLE:
 OUTLINE DRAWING

SCALES:	NOT TO SCALE	SHEET SIZE:	A4
DRAWING No:	2019-029/SLD/STOCK/D003	REVISION:	0
FILE REF:	CATG/CALNE		