

PH


LB

m

Hotel

102

OPTION 3

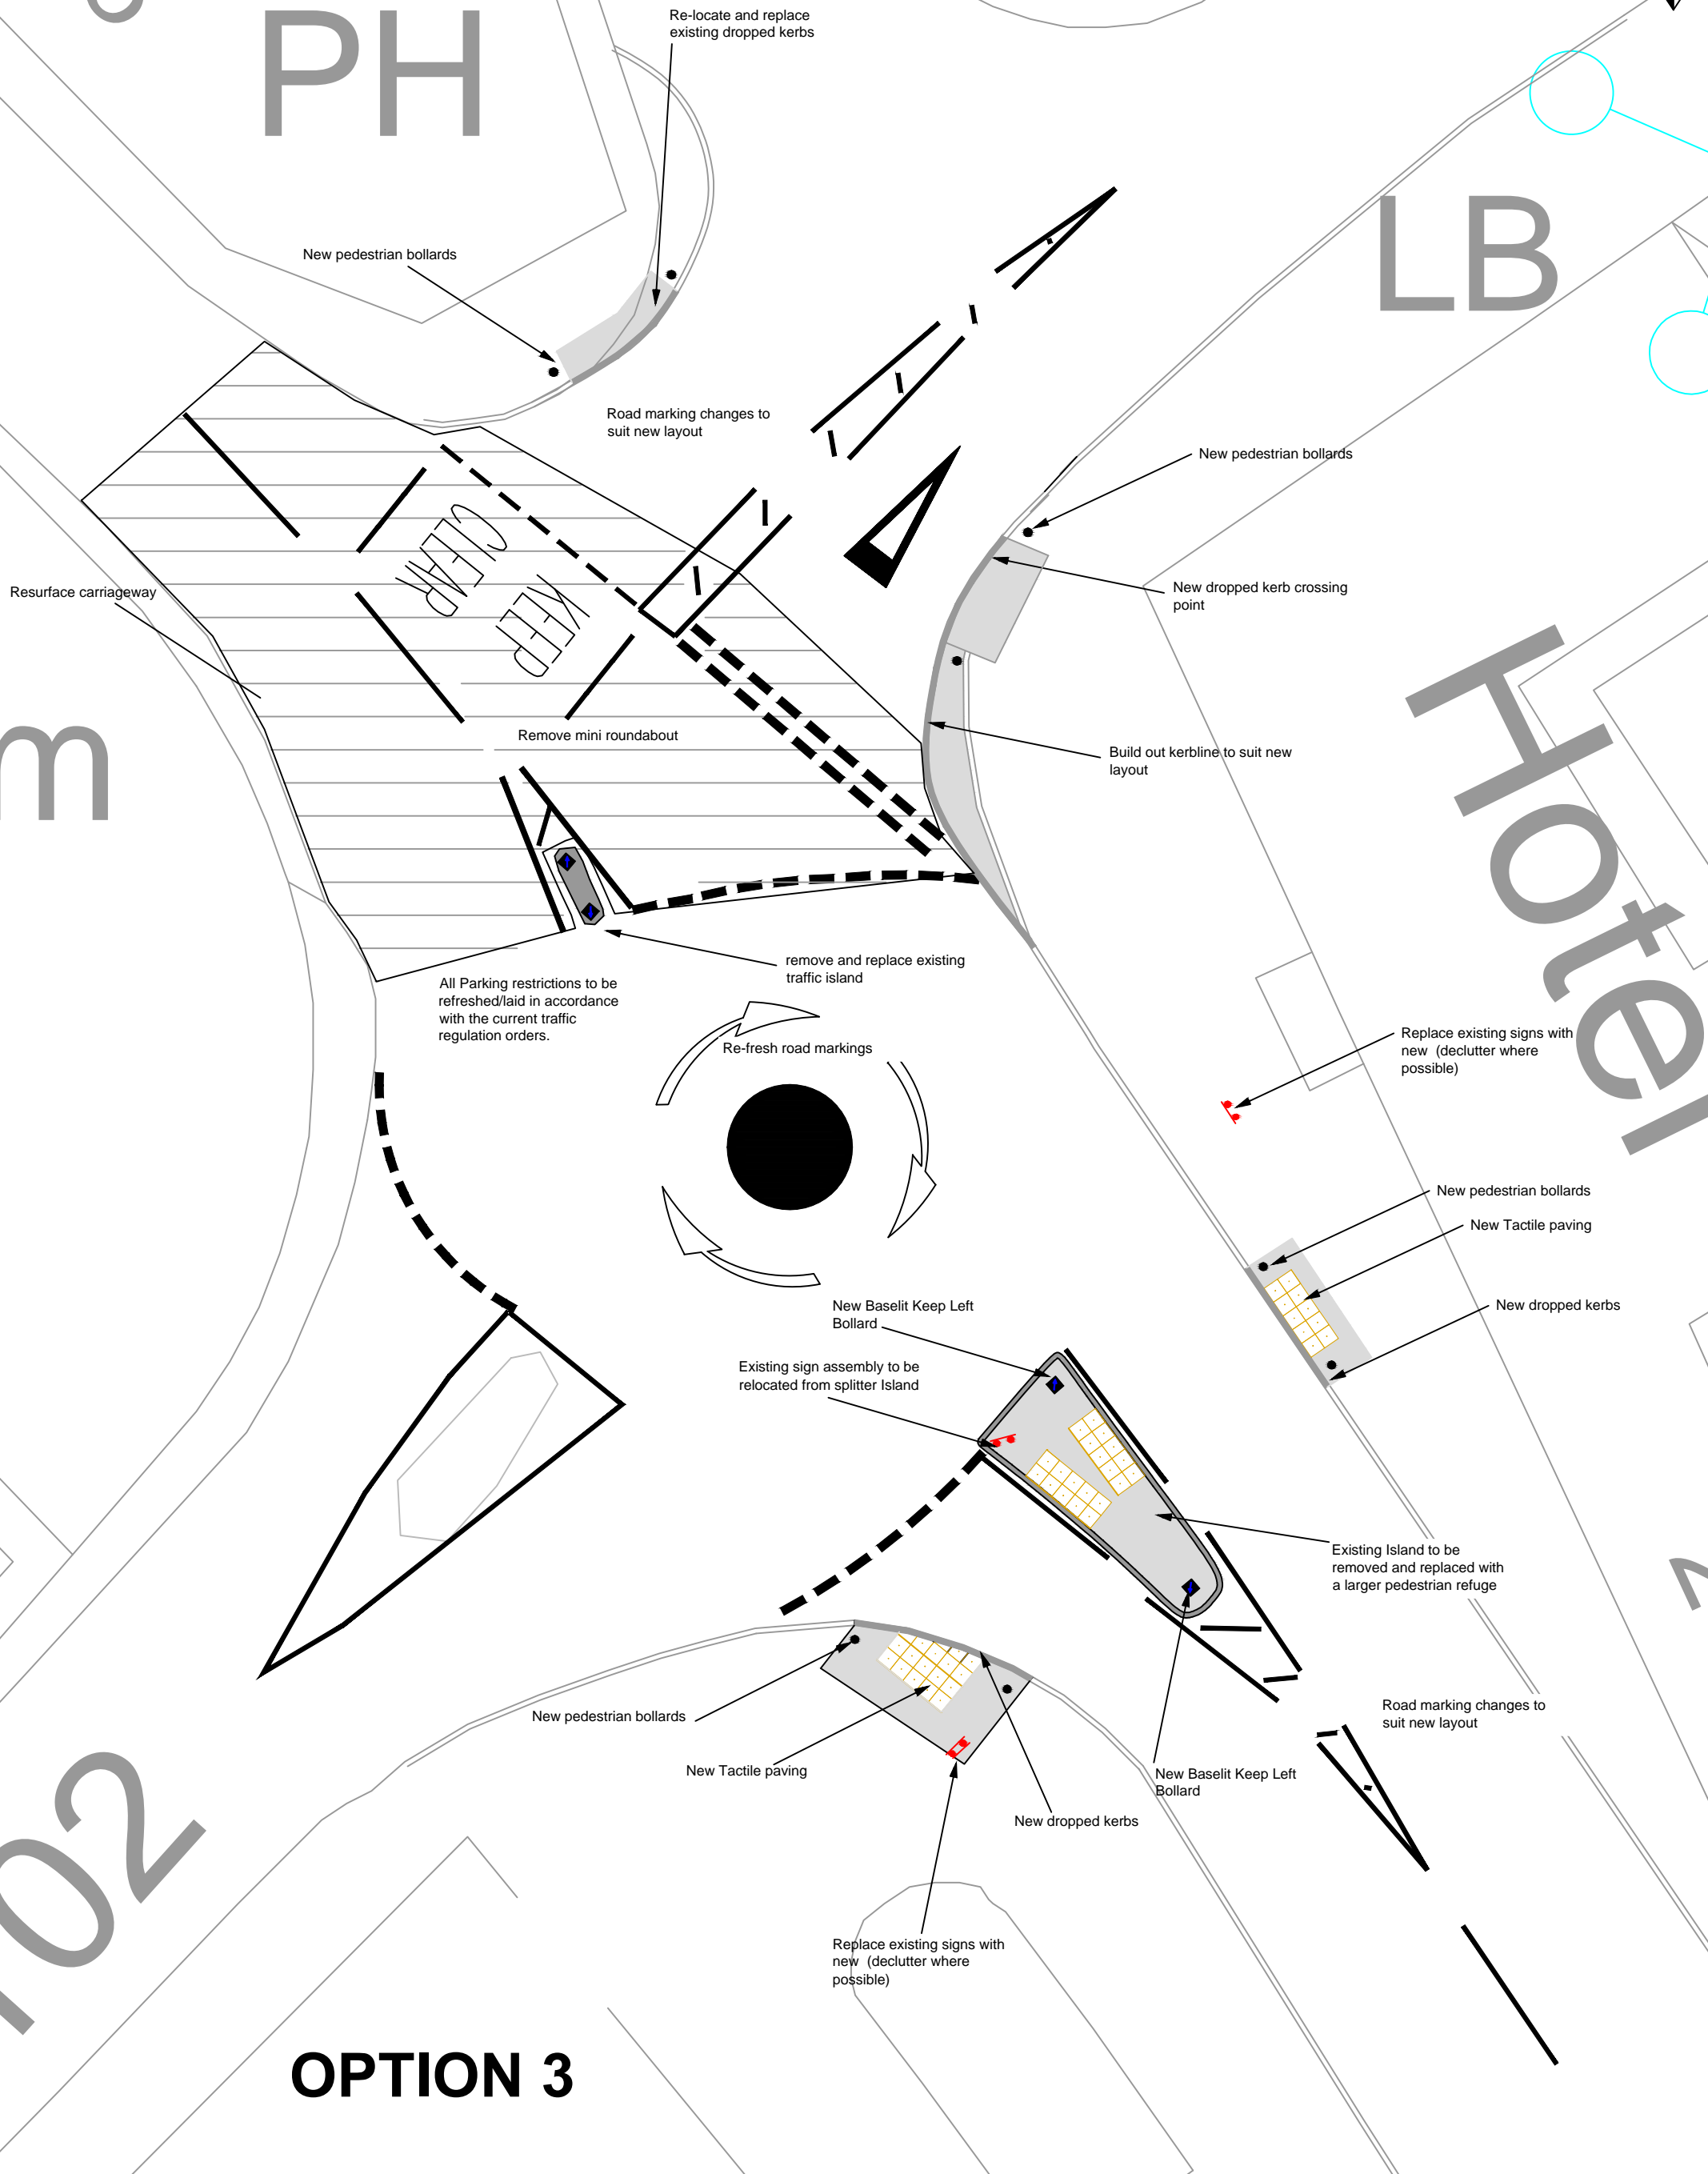

Option 3
Estimated cost = £43,000
Layout subject to a full Topographical Survey(included in cost estimate).

Wiltshire Council
 Where everybody matters
Traffic & Network Management
 County Hall, Bythesea Road, Trowbridge
 Wiltshire, BA14 8JD
 Tel: 0300 4560100
 Website: www.wiltshire.gov.uk

This map is reproduced from Ordnance Survey material with the permission of Ordnance Survey on behalf of the Controller of Her Majesty's Stationery Office © Crown copyright.
 Unauthorised reproduction infringes Crown Copyright and may lead to prosecution or Civil Proceedings.
 Wiltshire Council (100049050) 2016

F					
E					
D					
C					
B					
A					
O	6/16	SLD	MJS	DMT	ORIGINAL
REV	DATE	DRAWN	CHECK	APPRV	DESCRIPTION

DRAWING PURPOSE:
OUTLINE DRAWING

PROJECT:			
A4 Calne White Hart Pedestrian Improvements			
DRAWING TITLE:			
Outline Drawing OPTION 3			
SCALES:	NOT TO SCALE	SHEET SIZE:	A1
DRAWING No:	2015-085/SLD/CALN/D003/OPTIONS	REVISION:	0
FILE REF:	L:TET/AREABOARDS/CALNE/		