




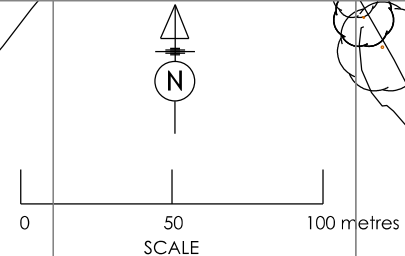


Legend

-  Unaffected Line of Bridleway
-  Section of Bridleway to be Diverted
-  New Route of Bridleway
-  Proposed Conveyor
-  ROMP Outline



Brunel Surveys Ltd

UNIT 59, SHRIVENHAM HUNDRED BUSINESS PARK
 WATCHFIELD, SWINDON, WILTSHIRE, SN6 8TZ
 TEL: (01793) 784700 FAX: (01793) 784664
 WEB: www.brunelsurveys.com
 Email: admin@brunelsurveys.com



Land and Measured Building Surveyors
 Photogrammetry, 3D Visualisations and
 Underground Utility Surveyors

JOB TITLE
**Freeth Farm
 Bridleway
 Diversion Plan**

CLIENT

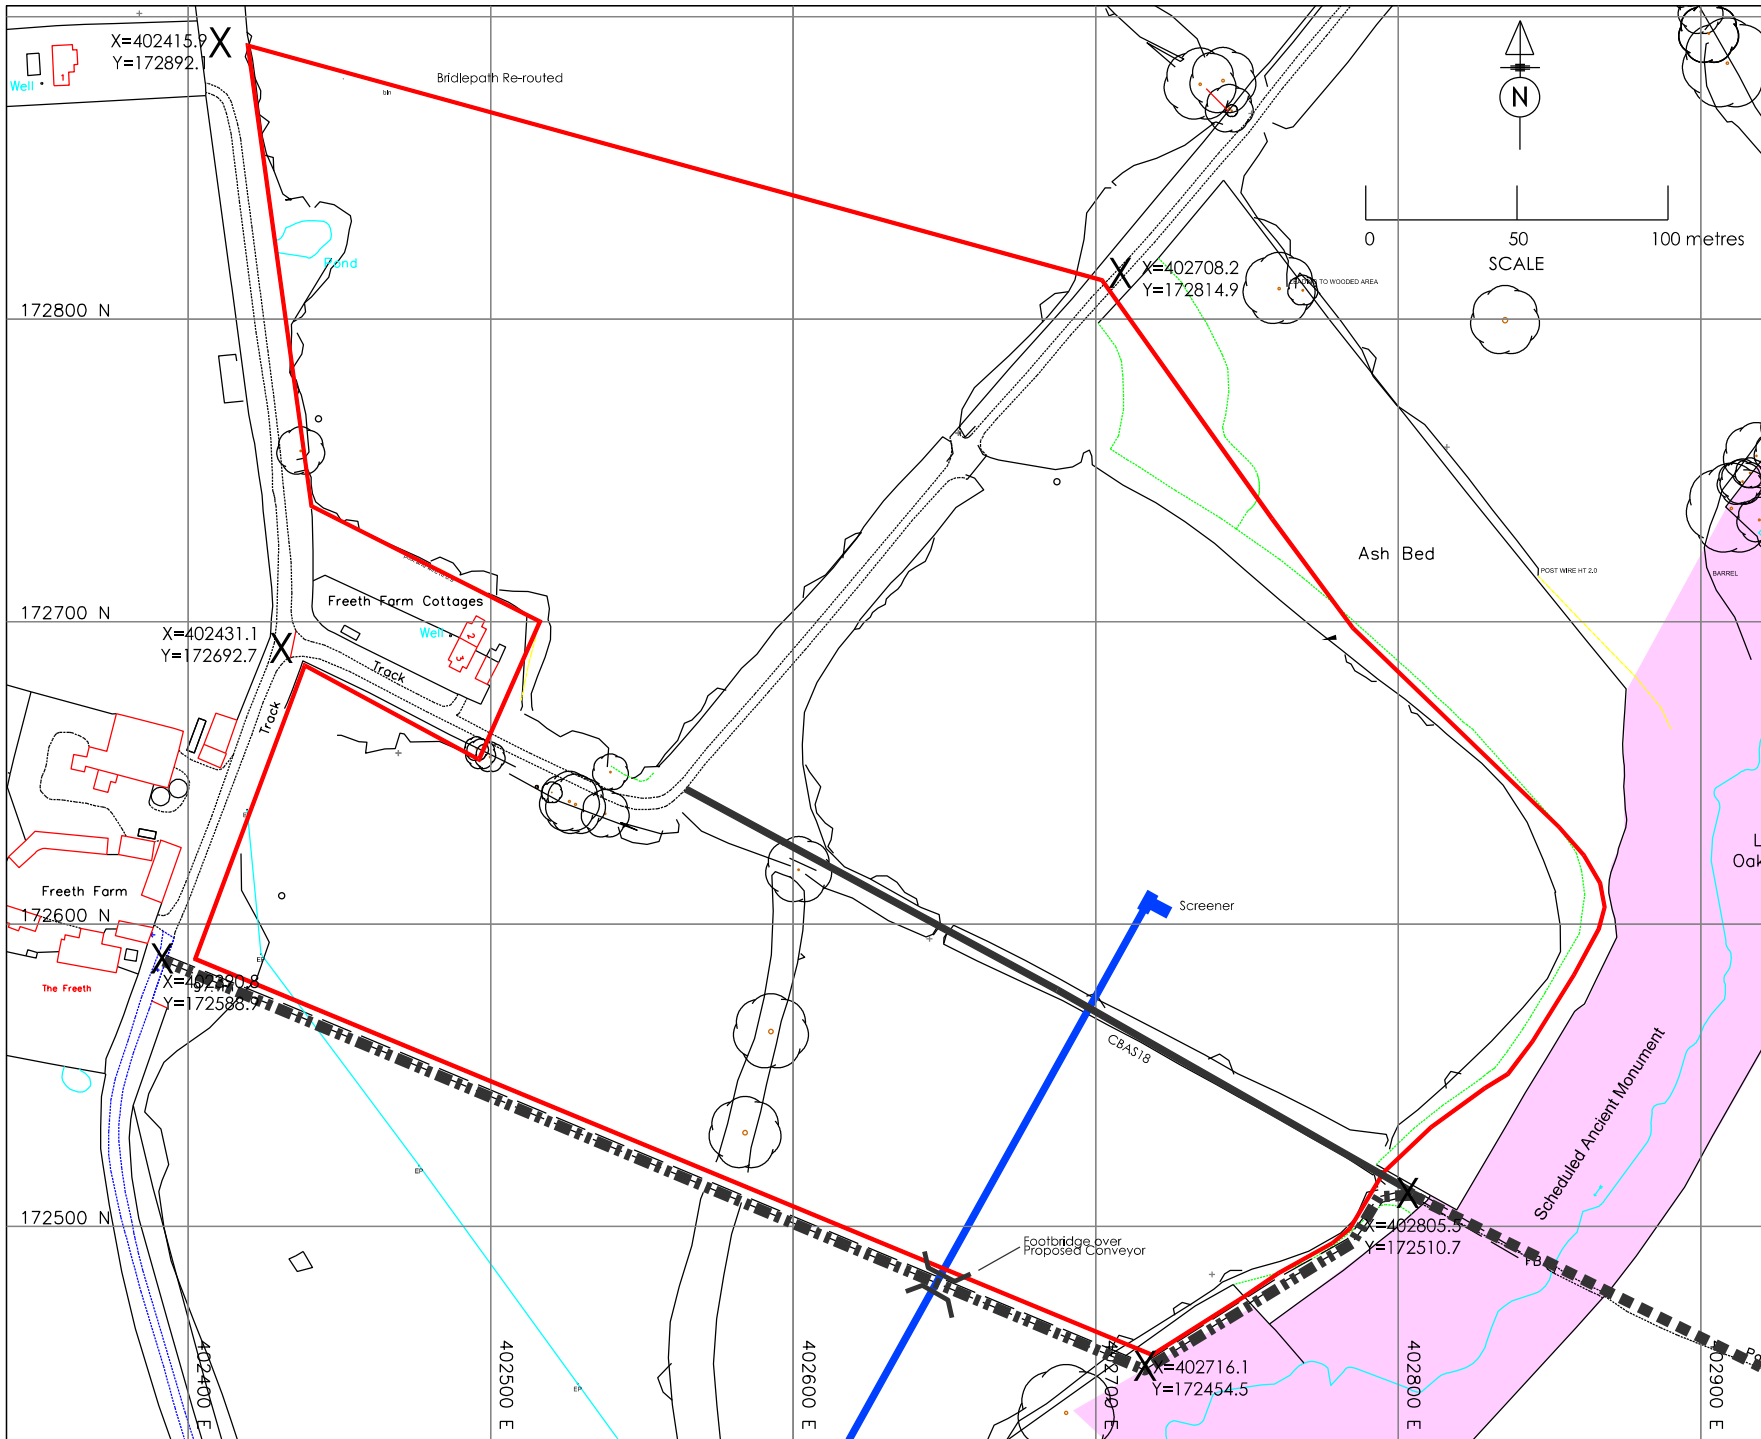

REVISIONS

SCALE A4 Sheet @ 1 to 2500







DATE Jan 2016

DRAWN BY TH CHECKED BY

DRAWING No.
 639-01-20



Legend

-  Footbridge over Proposed Conveyor
-  Unaffected Line of Footpath
-  Section of Footpath to be Diverted
-  New Route of Footpath
-  Proposed Conveyor
-  ROMP Outline

Brunel Surveys Ltd

UNIT 59, SHRIVENHAM HUNDRED BUSINESS PARK
 WATCHFIELD, SWINDON, WILTSHIRE, SN6 8TZ
 TEL : (01793) 784700 FAX : (01793) 784664
 WEB : www.brunelsurveys.com
 Email: admin@brunelsurveys.com



Land and Measured Building Surveyors
 Photogrammetry, 3D Visualisations and
 Underground Utility Surveyors

JOB TITLE

Freeth Farm
 Footpath
 Diversion Plan

CLIENT



REVISIONS

SCALE A4 Sheet @ 1 to 2500

DATE Jan 2016

DRAWN BY TH **CHECKED BY**

DRAWING No.
 639-01-21