


Example of flexi-rebound bollard to be used

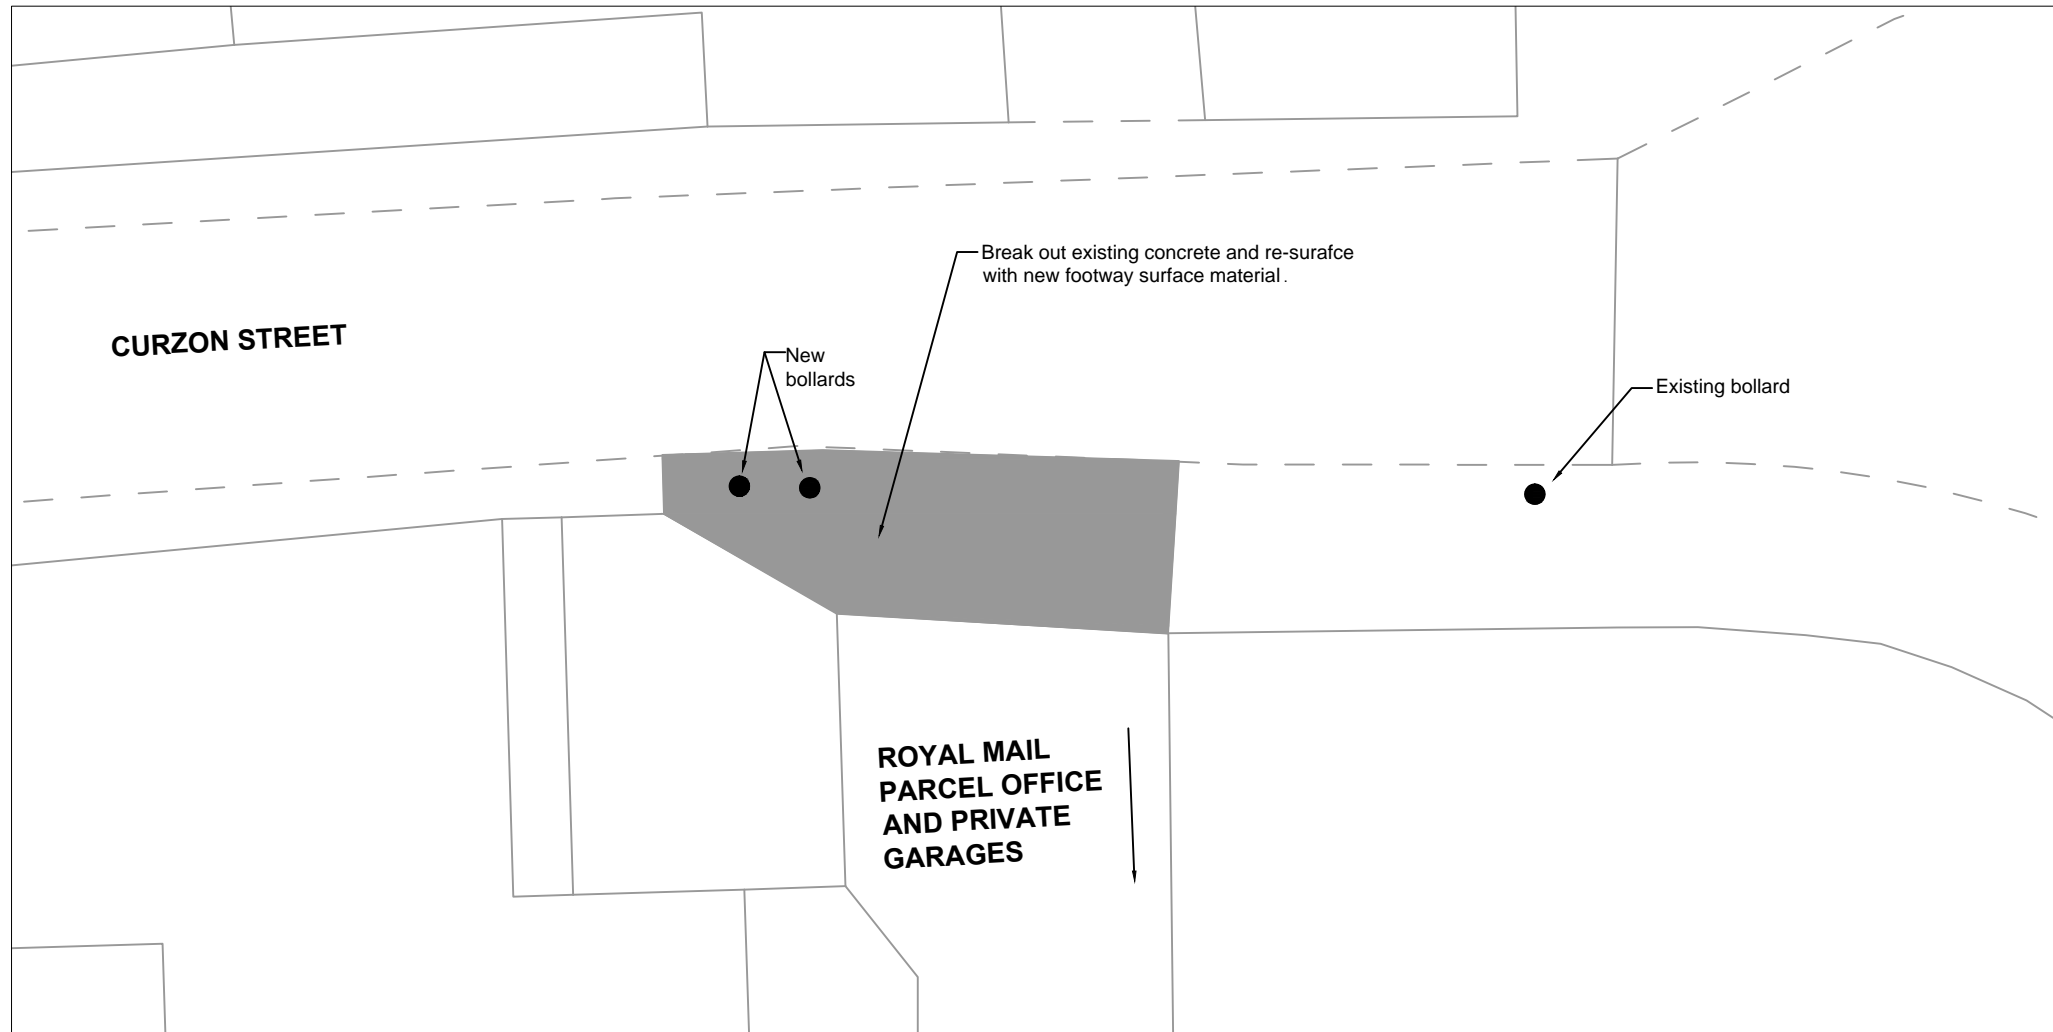

NOTES:

This map is reproduced from Ordnance Survey material with the permission of Ordnance Survey on behalf of the Controller of Her Majesty's Stationery Office © Crown Copyright.
 Unauthorised reproduction infringes Crown Copyright and may lead to prosecution or Civil Proceedings.
 Wiltshire Council (100049050) 2019

Wiltshire Council
 Where everybody matters

M J Boden, TD, MBA, LLB (Hons)
 Corporate Director
 Department of Neighbourhood and Planning
 Bythesea Road, Trowbridge, Wiltshire. BA14 8JD

E				
D				
C				
B				
A				

O	12/19	SLD	MJS	MJS	ORIGINAL
REV	DATE	DRAWN	CHECK	APPRV	DESCRIPTION

PROJECT:
**CATG
 CURZON STREET**

DRAWING TITLE:
FOOTWAY WORKS

SCALES:	NTS		
DRAWING No.	D001	REV:	O
FILE REF:	WTF/TAR/CALF		