


- Previous licensable area Shop reception
- Previous licensable area cabin bar

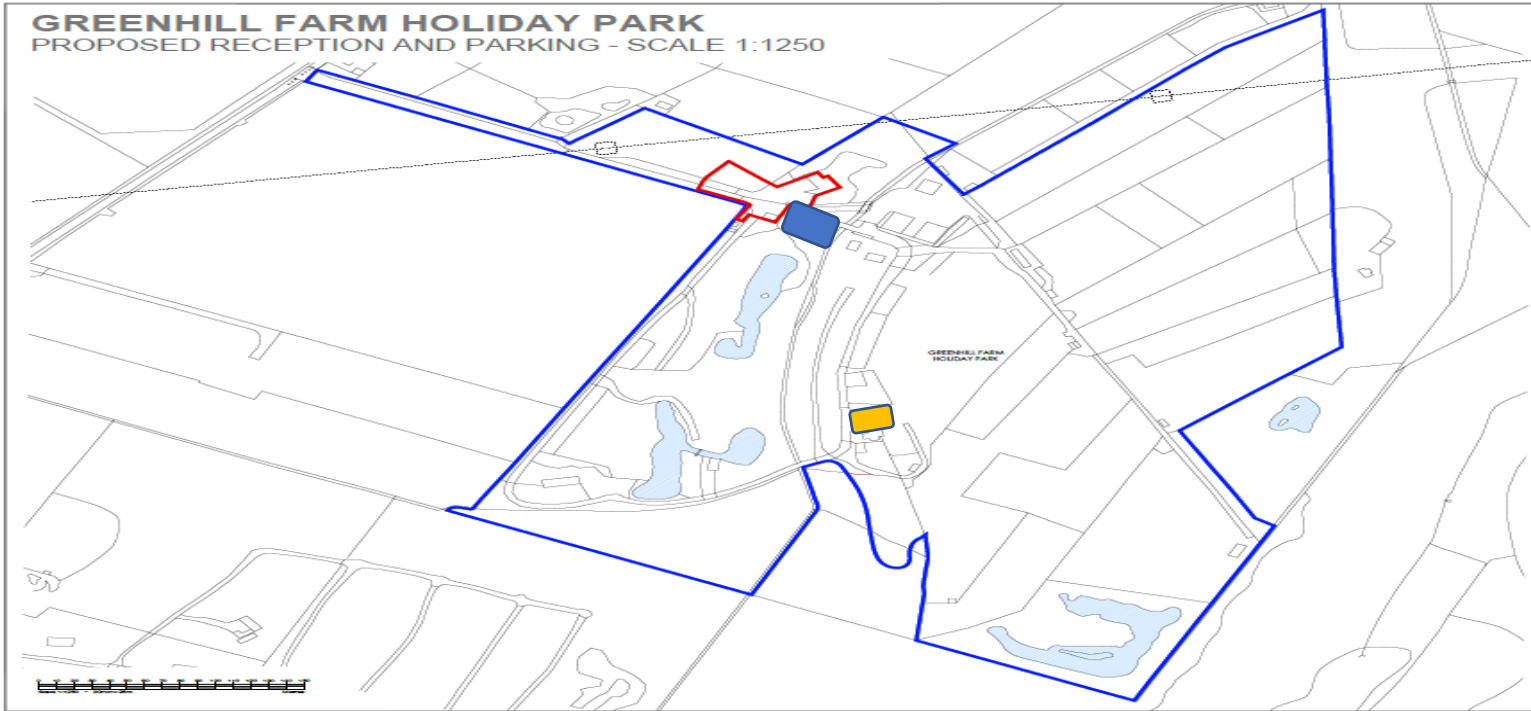

- Requested licensable area for Shop reception.
- Requested licensable area for cabin bar

