


Wiltshire Council

PL/2021/08473

1 Bourne View
Allington
Salisbury

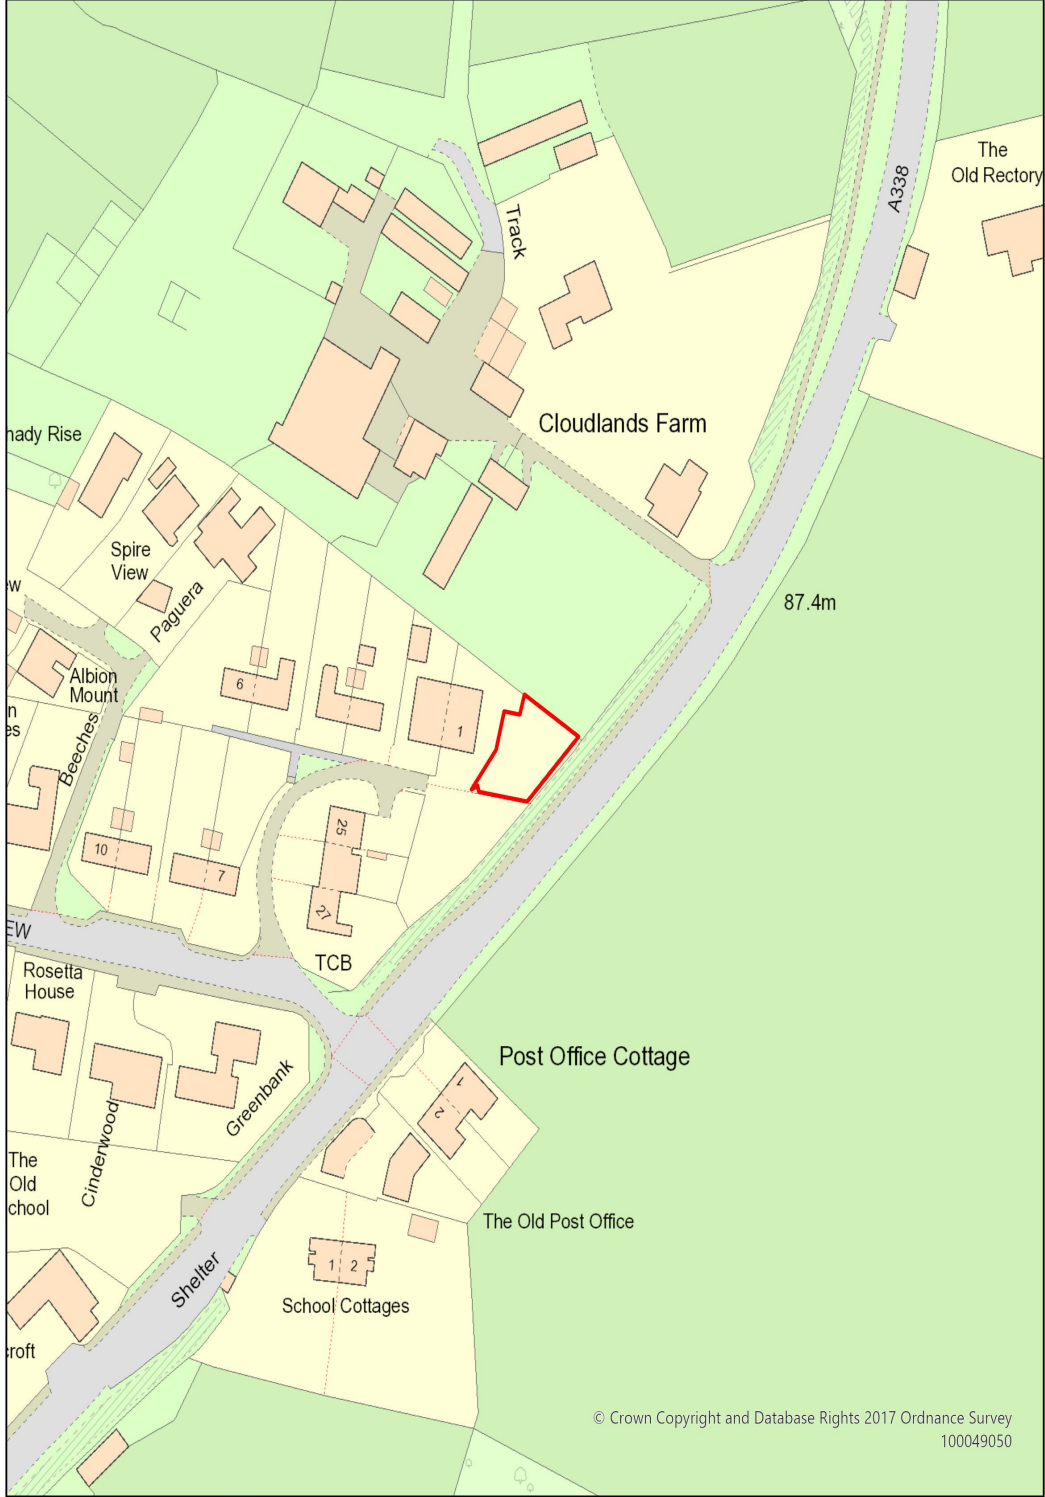

© Crown Copyright and Database Rights 2017 Ordnance Survey
100049050

1:1,250



420464E 138901N m

© Crown Copyright and Database Rights 2022 Ordnance Survey Licence No 100049050