


WHITEHALL GARDEN CENTRE

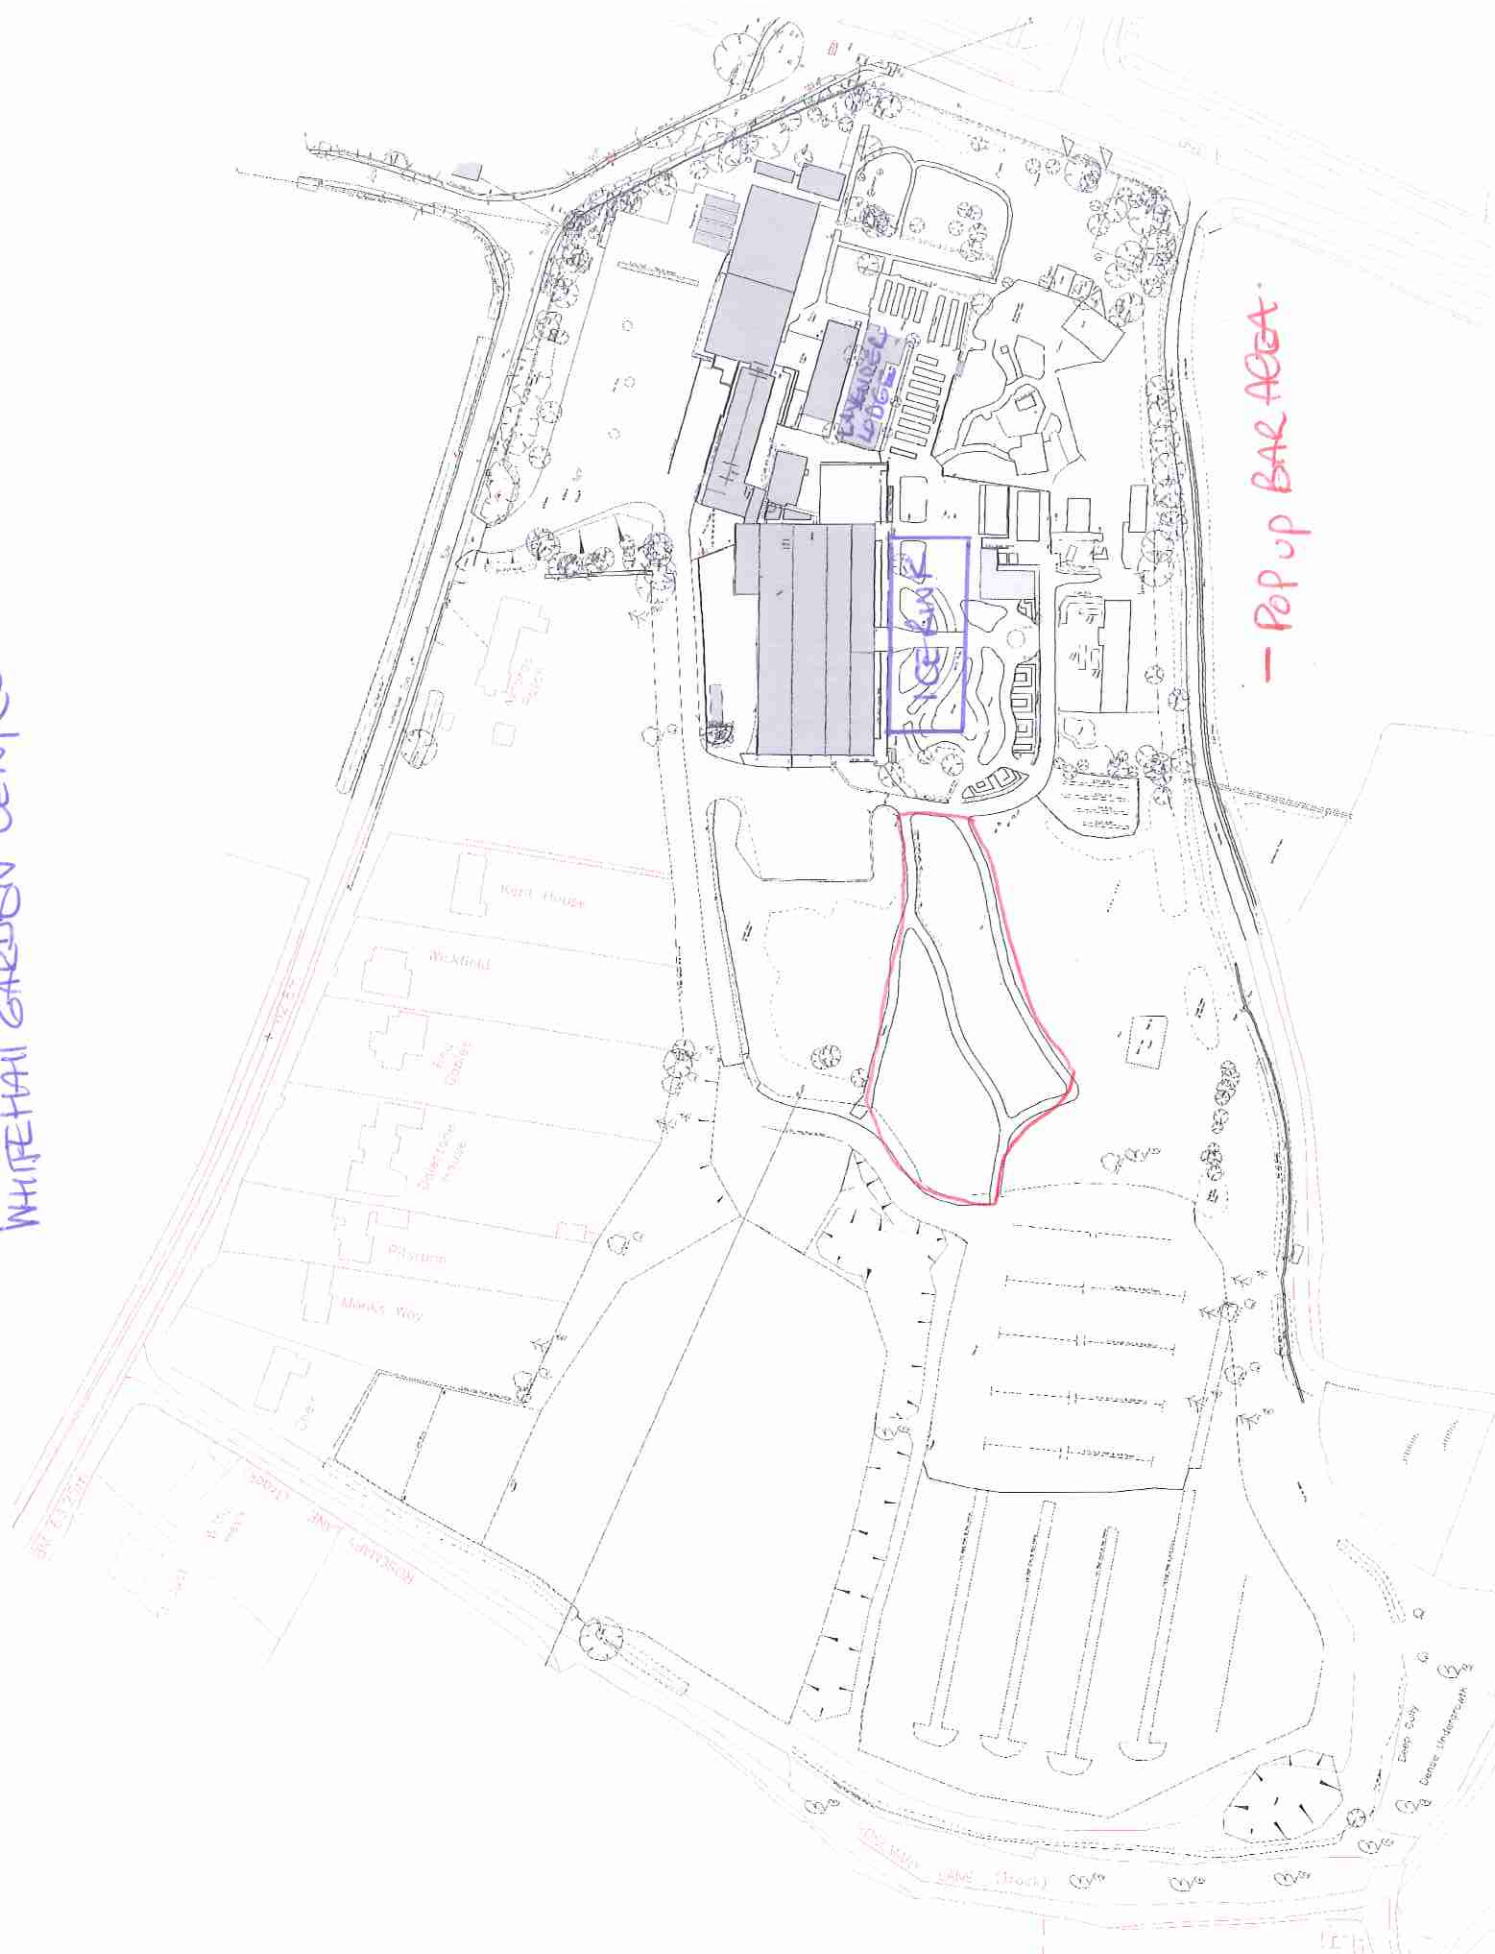







# ICE RINK

- CAFE FRONT COUNTERS
- ENTRANCES / EXITS
- STEPS
- KITCHEN
- FIRE EXITS
- FIRE EXTINGUISHER

51007 (approx)

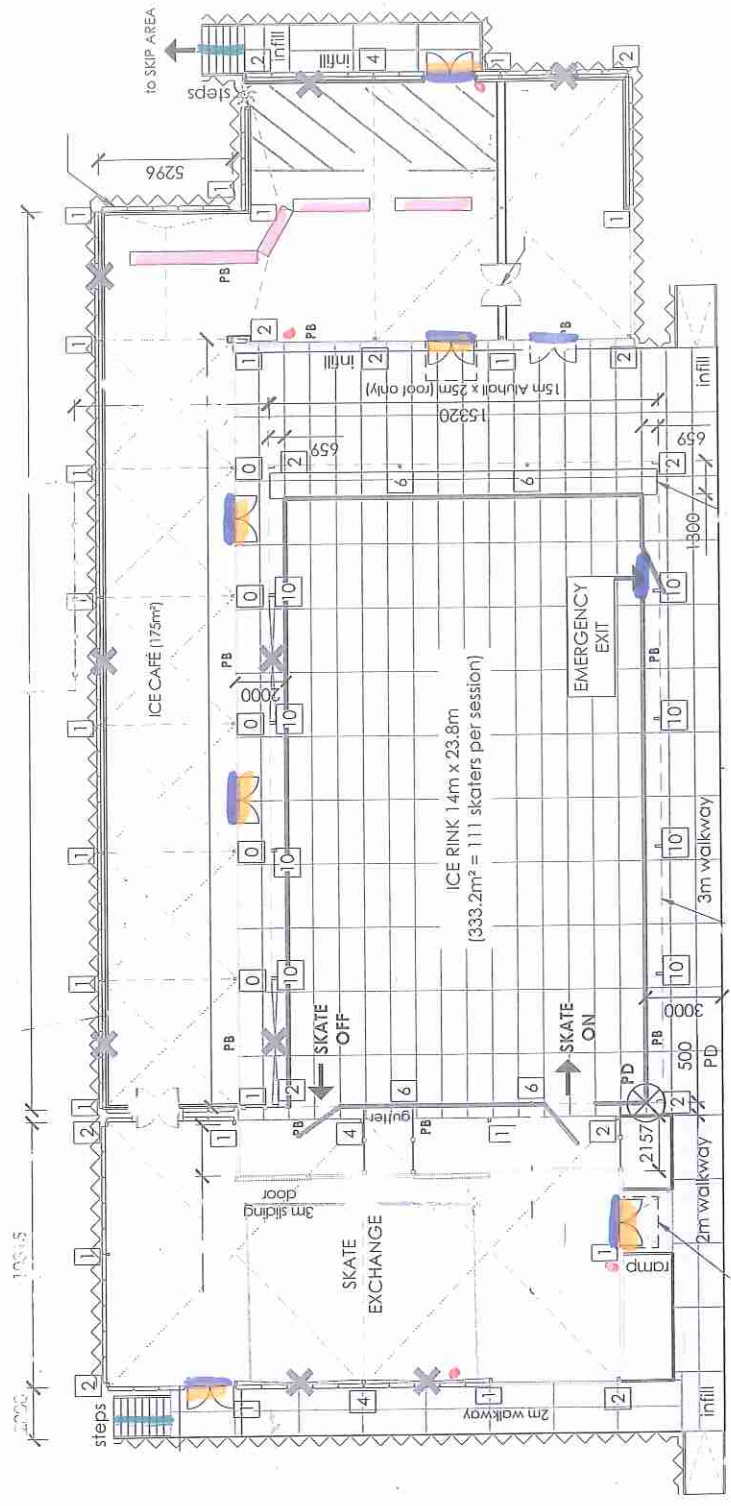

LAVENDER LODGE

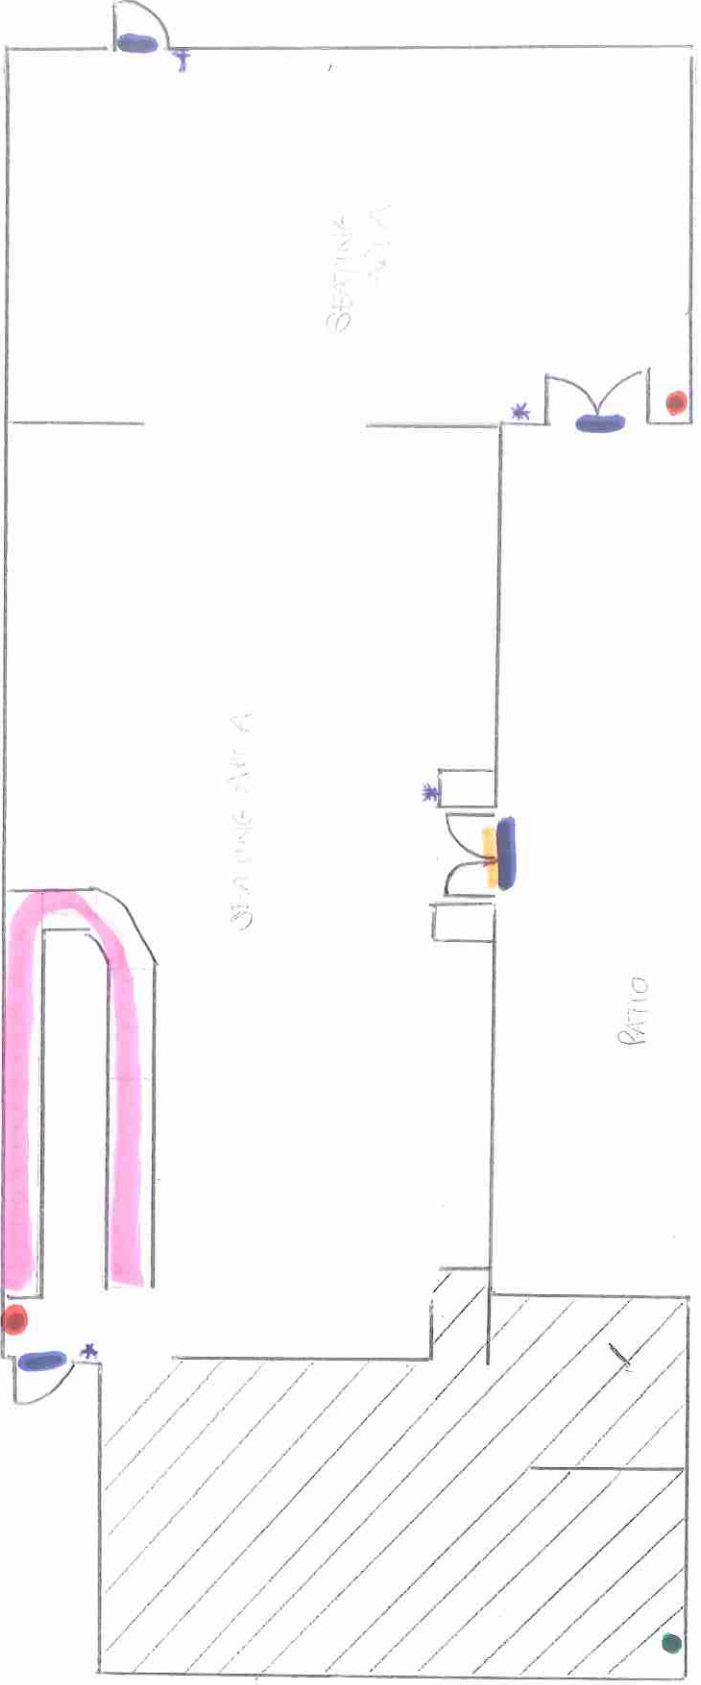

- FRONT COUNTER
- FIRE EXITS
- FIRE EXTINGUISHERS
- KITCHEN
- ENTRANCE / EXIT
- FIRE BLANKET
- FIRE ALARM CALL POINT