


DO NOT SCALE



A3

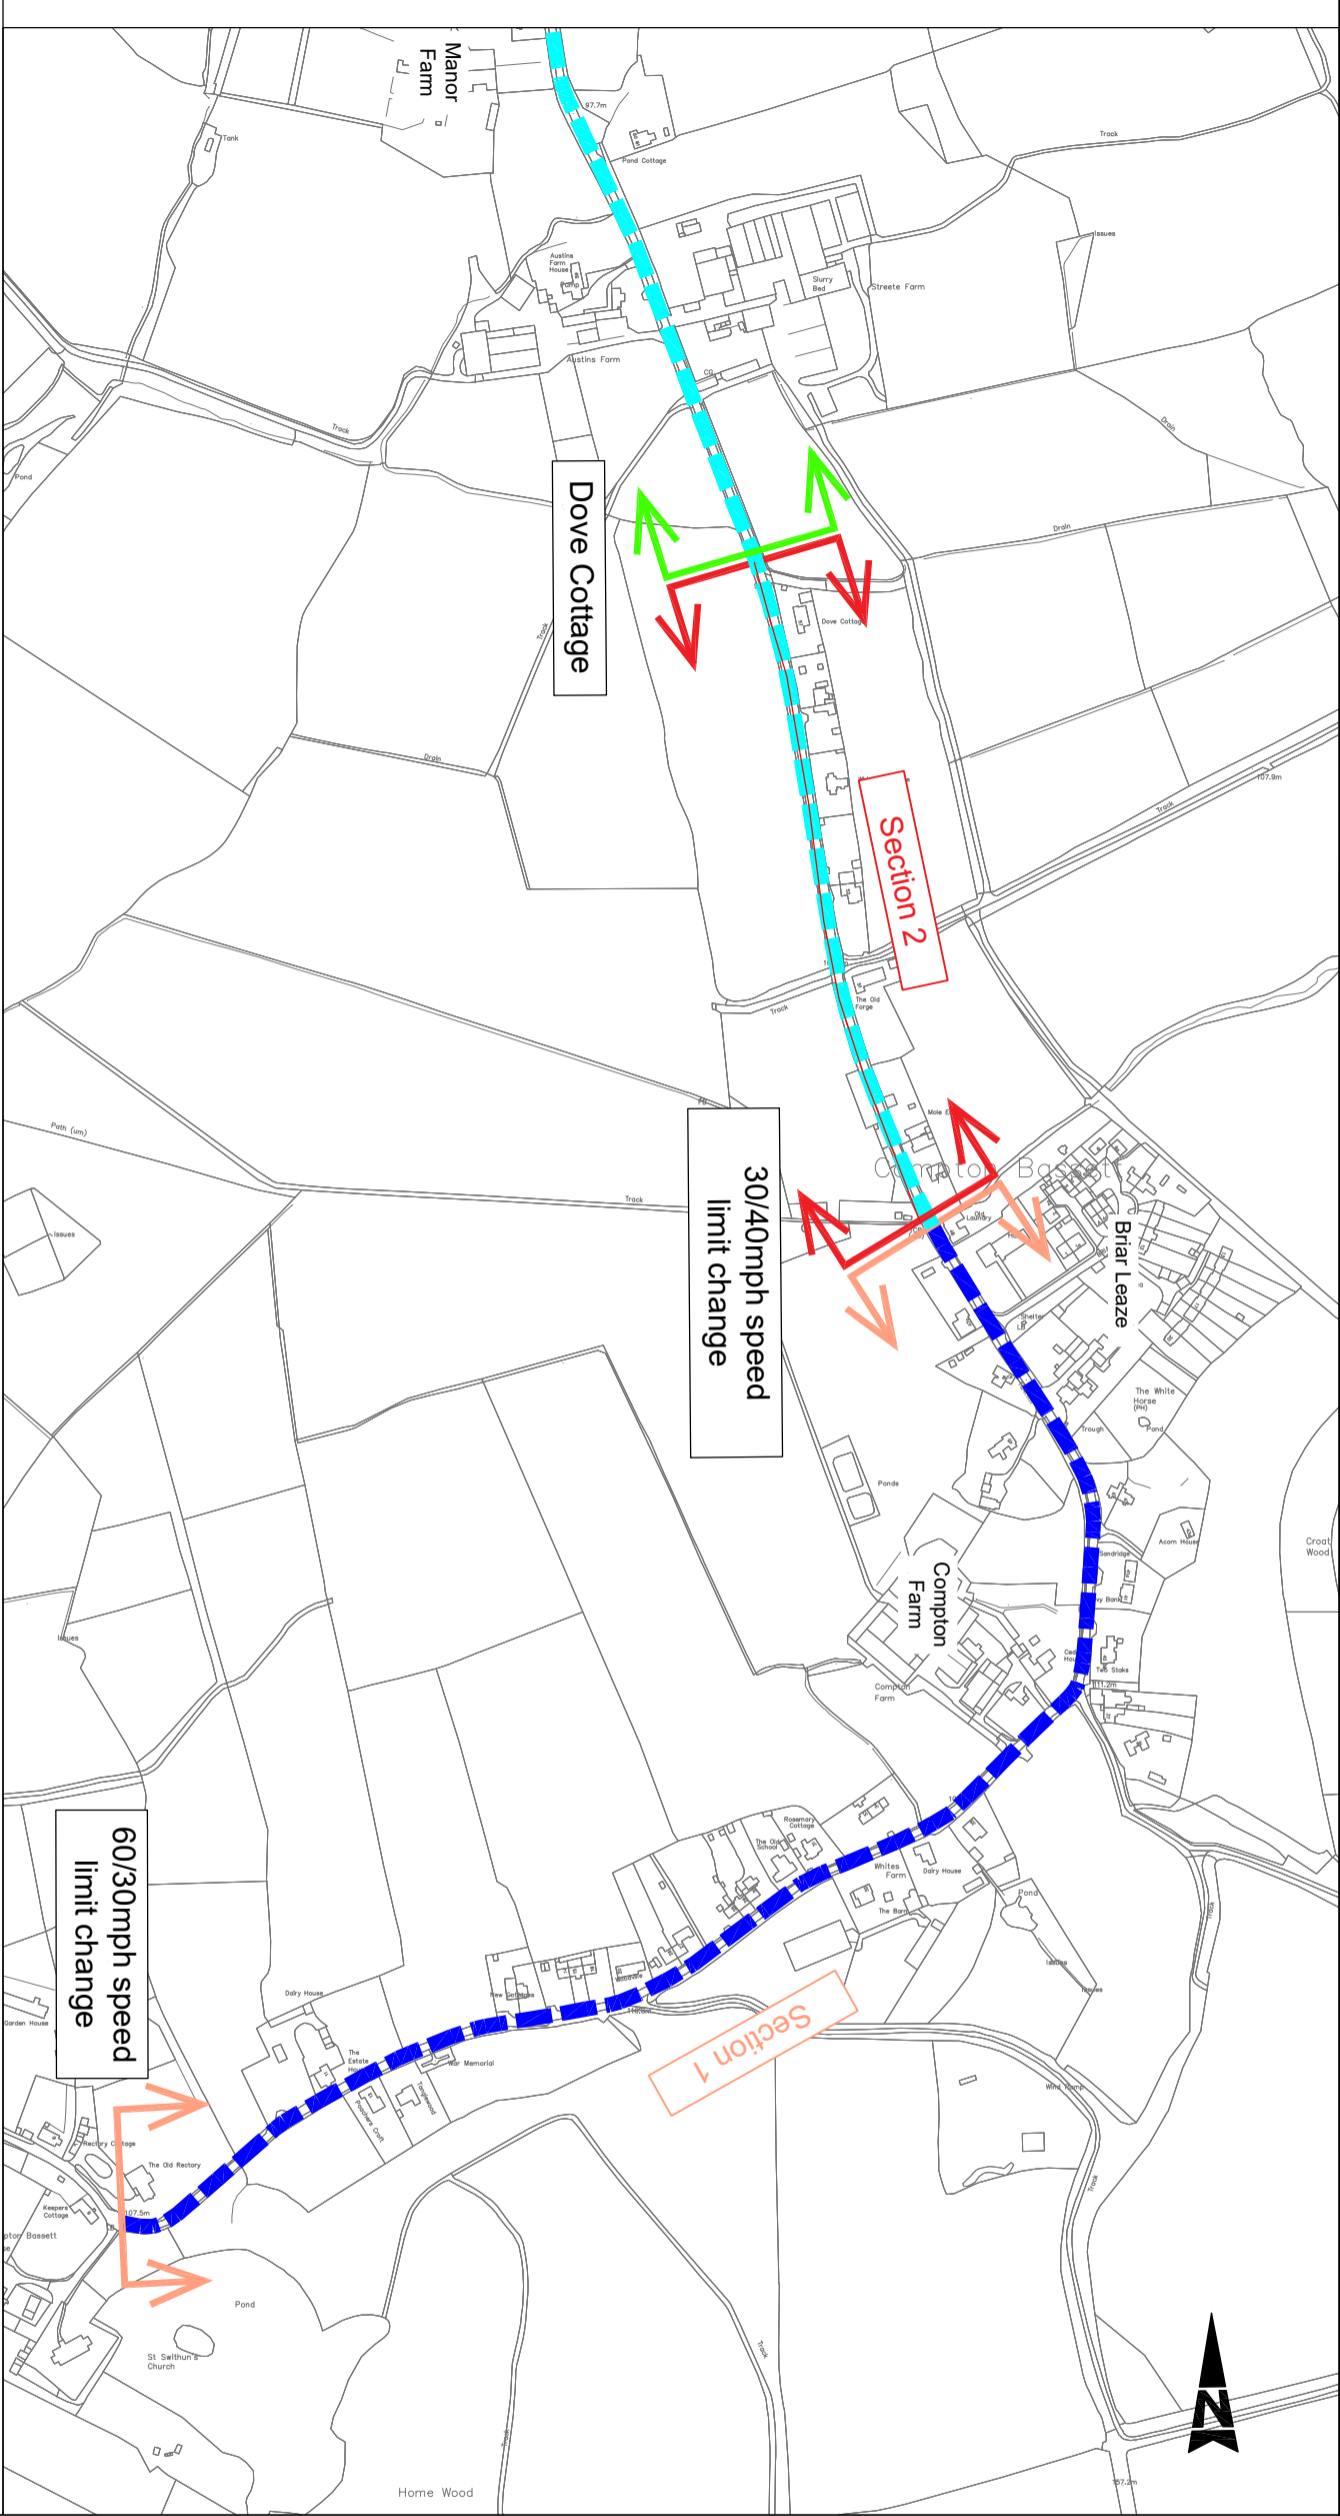

C15 Compton Bassett Village

Road Sections (Section ID)	Description	Section Length (Metres - Taken from AutoCAD OS Tile)	Existing Speed Limit (Miles per Hour)	AADT (Average Annual Daily Traffic - Taken from Traffic Counts)	Collisions		Assessed Speed Limit (Miles per Hour)	Recommended Speed Limit (Miles per Hour)	Comments		
					All	KSI (Killed or Seriously Injured) (Fatal or Severe)					
Section 1 - 00033	60/30mph speed limit change, 30/40mph speed limit change	1076	30	863	1	0	49.150	22.800	40	30	The existing speed limit of 30mph works well, there has only been 1 slight collision in the recent 6 years and the mean speed of traffic was less than 30mph.
Section 2 - 00031	30/40mph speed limit change to Dove Cottage	450	40	863	0	0	32.900	32.900	50	40	The recommended speed limit is 40mph, to remain as existing. The current mean speed of traffic was less than 40mph.

Collisions		Collision Rate		Mean Speed		Assessed Speed Limit		Recommended Speed Limit		Comments
All	KSI (Killed or Seriously Injured) (Fatal or Severe)	(per 100 million vkm)	(Miles per Hour)	(Miles per Hour)	(Miles per Hour)	(Miles per Hour)	(Miles per Hour)			
1	0	49.150	22.800	40	30					
0	0	32.900	32.900	50	40					

**Notes**

- Limits of work are approximate and are to be agreed on site with the Engineer.

**Legend:**

- Existing 40mph Speed Limit
- Existing 30mph Speed Limit
- Section 1
- Section 2

**Postal Area:** SN11 8RE  
**USRN:** 28601715  
**OS Grid Ref:** 403747 172037  
**Phillips Street Atlas:** P.166 B2 - B4  
**Road Speed Limit:** 30mph, 40mph

**SAFETY, HEALTH AND ENVIRONMENTAL INFORMATION**

**IN ADDITION TO THE HAZARD/RISK NORMALLY ASSOCIATED WITH THE TYPES OF WORK DETAILD ON THIS DRAWING, NOTE THE FOLLOWING SIGNIFICANT RESIDUAL RISKS**

**CONSTRUCTION**  
 (OWNER: NONE, F: PARTICULAR)  
 MAINTENANCE/CLEANING  
 (OWNER: NONE, F: PARTICULAR)  
 USE  
 (OWNER: NONE, F: PARTICULAR)  
 DECOMMISSIONING/DEMOLITION  
 (OWNER: NONE, F: PARTICULAR)

**Client:** Wiltshire Council  
**Project:** Speed Limit Reviews 2022 - 2023

**Sheet 1 of 1**  
 C15 Compton Bassett Village  
 Sheet 1

**Sheet Size Original Scale:** A3  
**Designed/Drawn:** FC  
**Checked:** AP  
**Date:** 07/09/22  
**Authorised:** KMB  
**Date:** 22/09/22  
**Status:** S2  
**Drawing Number:** 5215073 - ATK - C - DR - 001  
**Rev:** 1.1

THIS MAP IS REPRODUCED FROM ORDINANCE SURVEY MATERIAL WITH THE PERMISSION OF ORDINANCE SURVEY ON BEHALF OF THE CONTROLLER OF HER MAJESTY'S STATIONERY OFFICE. © CROWN COPYRIGHT. ALL RIGHTS RESERVED. NO PART OF THIS PUBLICATION MAY BE REPRODUCED OR TRANSMITTED IN ANY FORM OR BY ANY MEANS, ELECTRONIC OR MECHANICAL, INCLUDING PHOTOCOPYING, RECORDING, OR BY ANY INFORMATION STORAGE AND RETRIEVAL SYSTEM, WITHOUT PERMISSION IN WRITING FROM THE CONTROLLER OF HER MAJESTY'S STATIONERY OFFICE. LEAD TO PROSECUTION OR CIVIL PROCEEDINGS. 100049050, 2014

Stat	Purpose of Issue	Date	Auth	Rev	Description
S2	For Information	22/09/22	KMB	1.0	First Issue

**SNC-LAVALLIN**  
**Atkins Limited**  
 Consulting Engineers,  
 County Gate, County Way  
 Trowbridge, Wiltshire  
 BA14 7JU  
 Tel: 01225 730360  
 www.atkinsglobal.com

**ATKINS**  
 Member of the SNC-LAVALLIN Group