


Wiltshire Council

PL/2023/07380

The Coach House, 5c Ash Walk,
Warminster, BA12 8PY

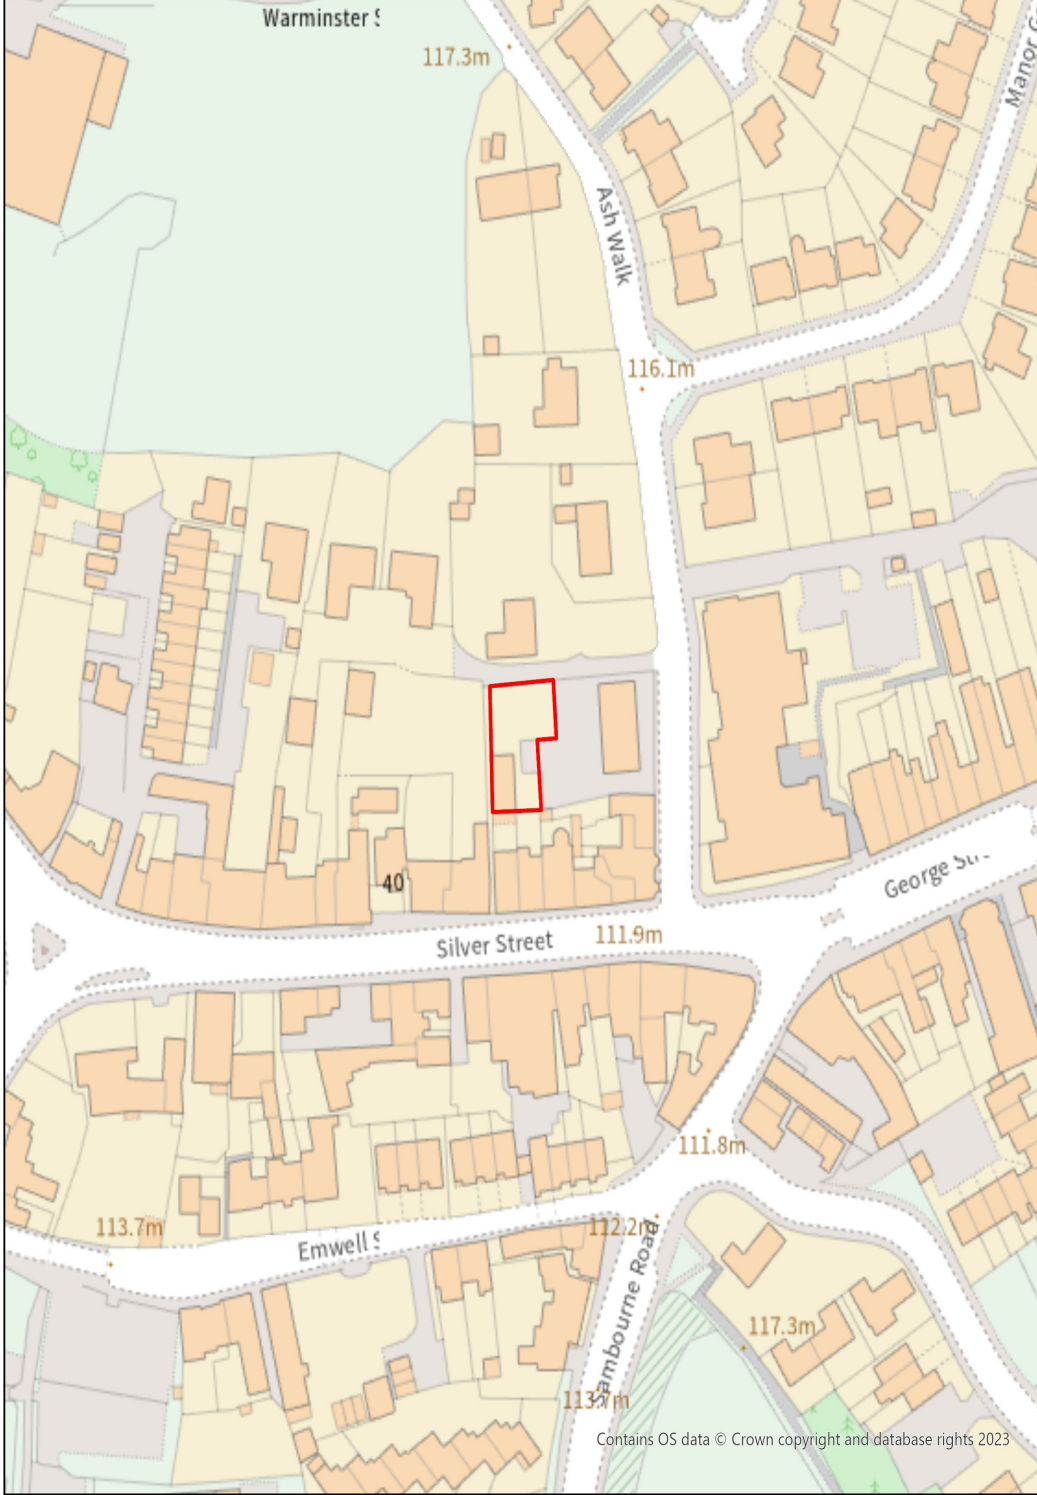

Contains OS data © Crown copyright and database rights 2023

1:1,250



387067E 145174N m

© Crown Copyright and Database Rights 2024 Ordnance Survey Licence No 100049050