




Melksham Skatepark 'Fifth Plaza' Extension



Wiltshire Council

ARTISTIC ENGINEERING

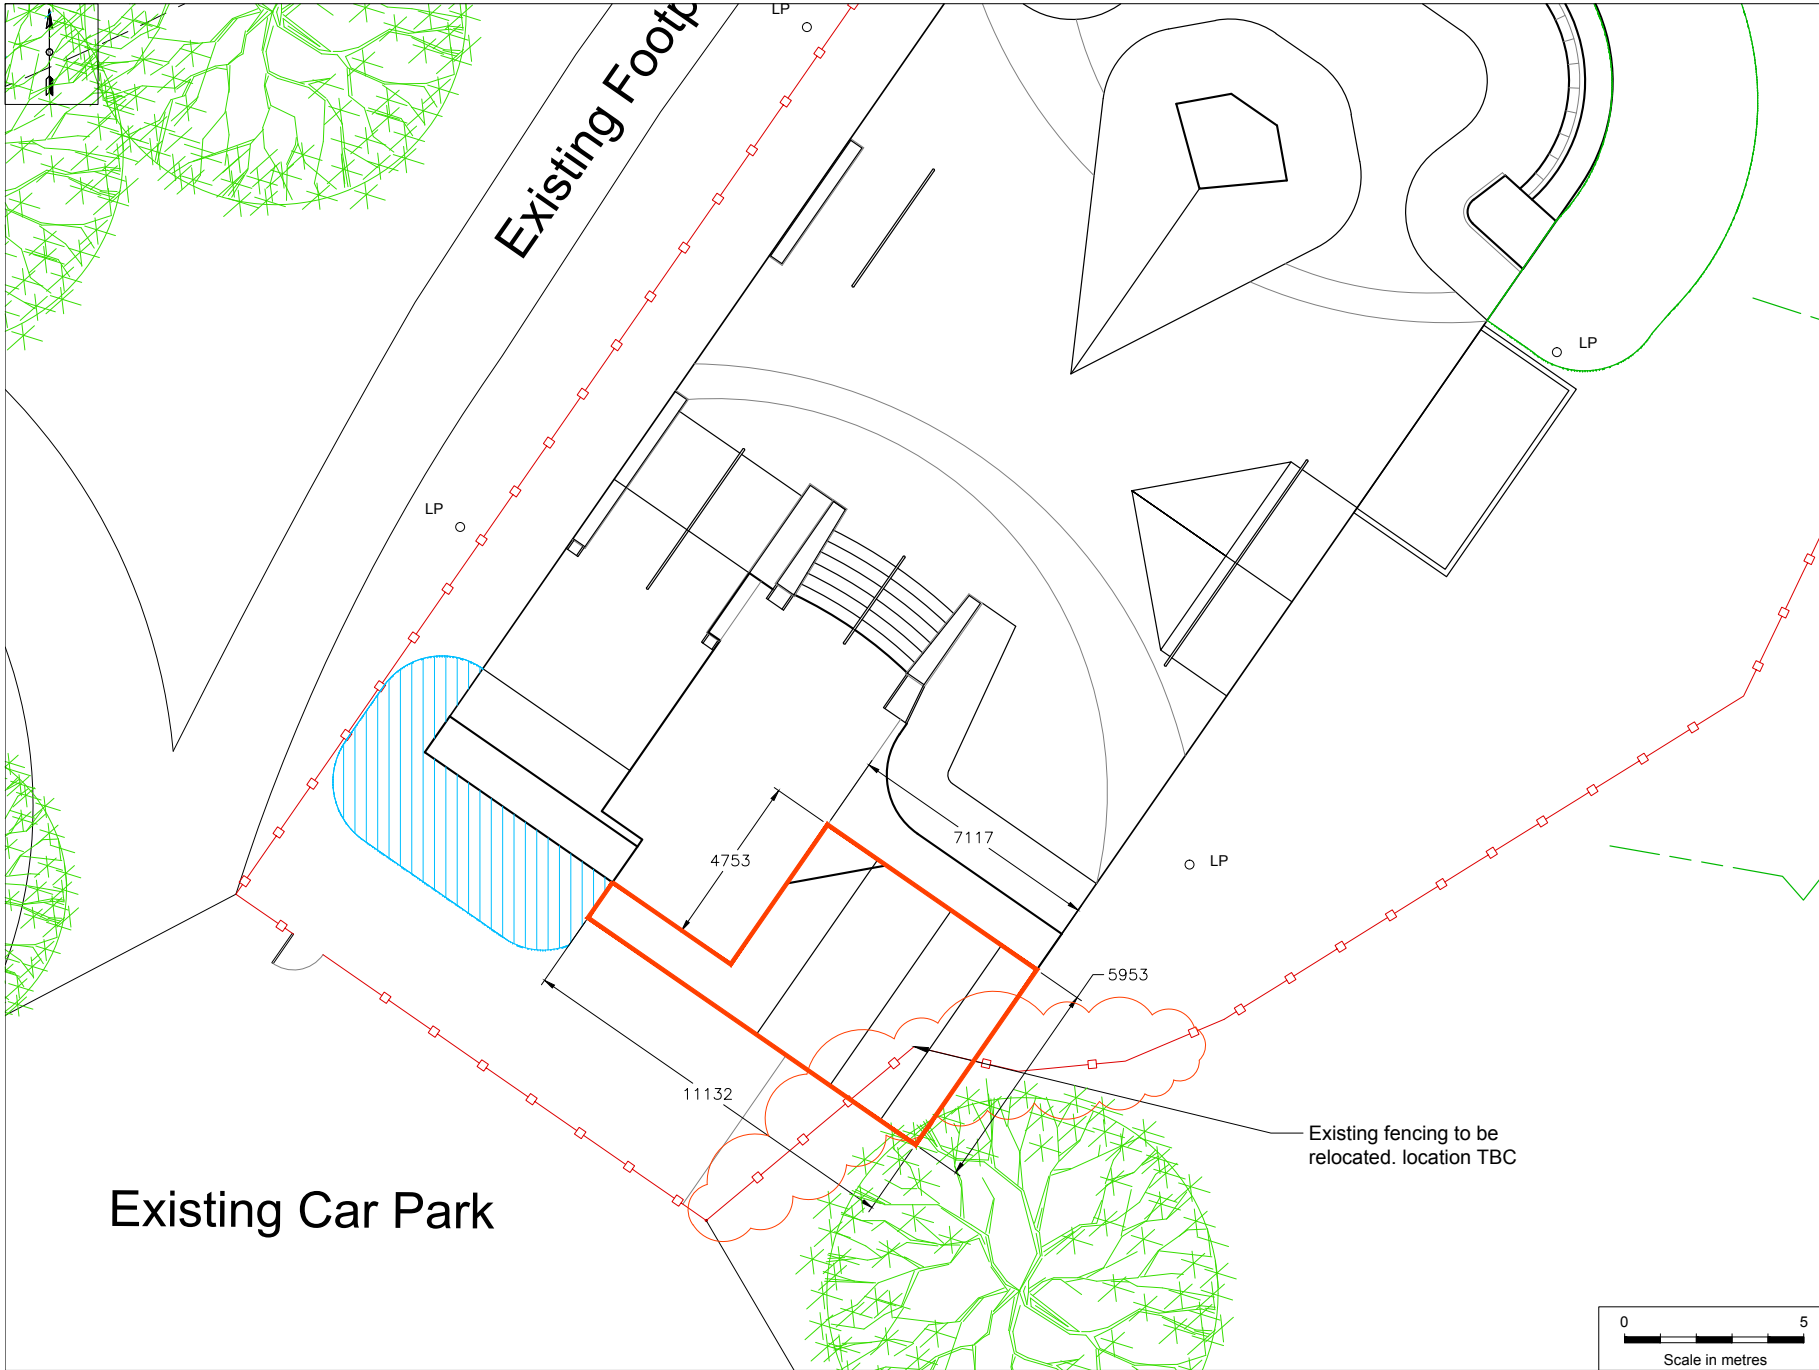

- Legend**
- - - Top Of Bank
  - New concrete halfpipe extension
  - LP Existing Lamppost
  - Rubber mulch mounding

**Notes**

1. All dimensions are in millimetres unless otherwise stated.

Rev	Note	Date

**Project**  
Melksham Skatepark

**Site Address**  
King George V Park  
Melksham  
SN12 6LL

**Client**  
Wiltshire Council



Canvas Spaces Limited  
12 Dorney Square Bristol BS21 7RG  
+44 (0)117 373 0818  
www.canvaspaces.co.uk  
info@canvaspaces.co.uk  
Canvas Spaces Limited, Registered no. 6723592  
All content © Canvas Spaces

**Title**  
Halfpipe Extension Plan

Scale		Size	
As Shown		A2	
Date	Drn	Ckd	Sgd
19/06/19	DW	-	-

**Status**  
PRELIMINARY

<b>Drawing no.</b> 141 - P405	<b>Rev</b> —
----------------------------------	-----------------

