

Eastern Area Planning Committee

13th July 2023

7a) PL/2023/01303 Saddlepack Farm, Stert, SN10 3HZ

Erection of a cattle barn

Recommendation: Approve with Conditions




Site Location Plan




Aerial Photography




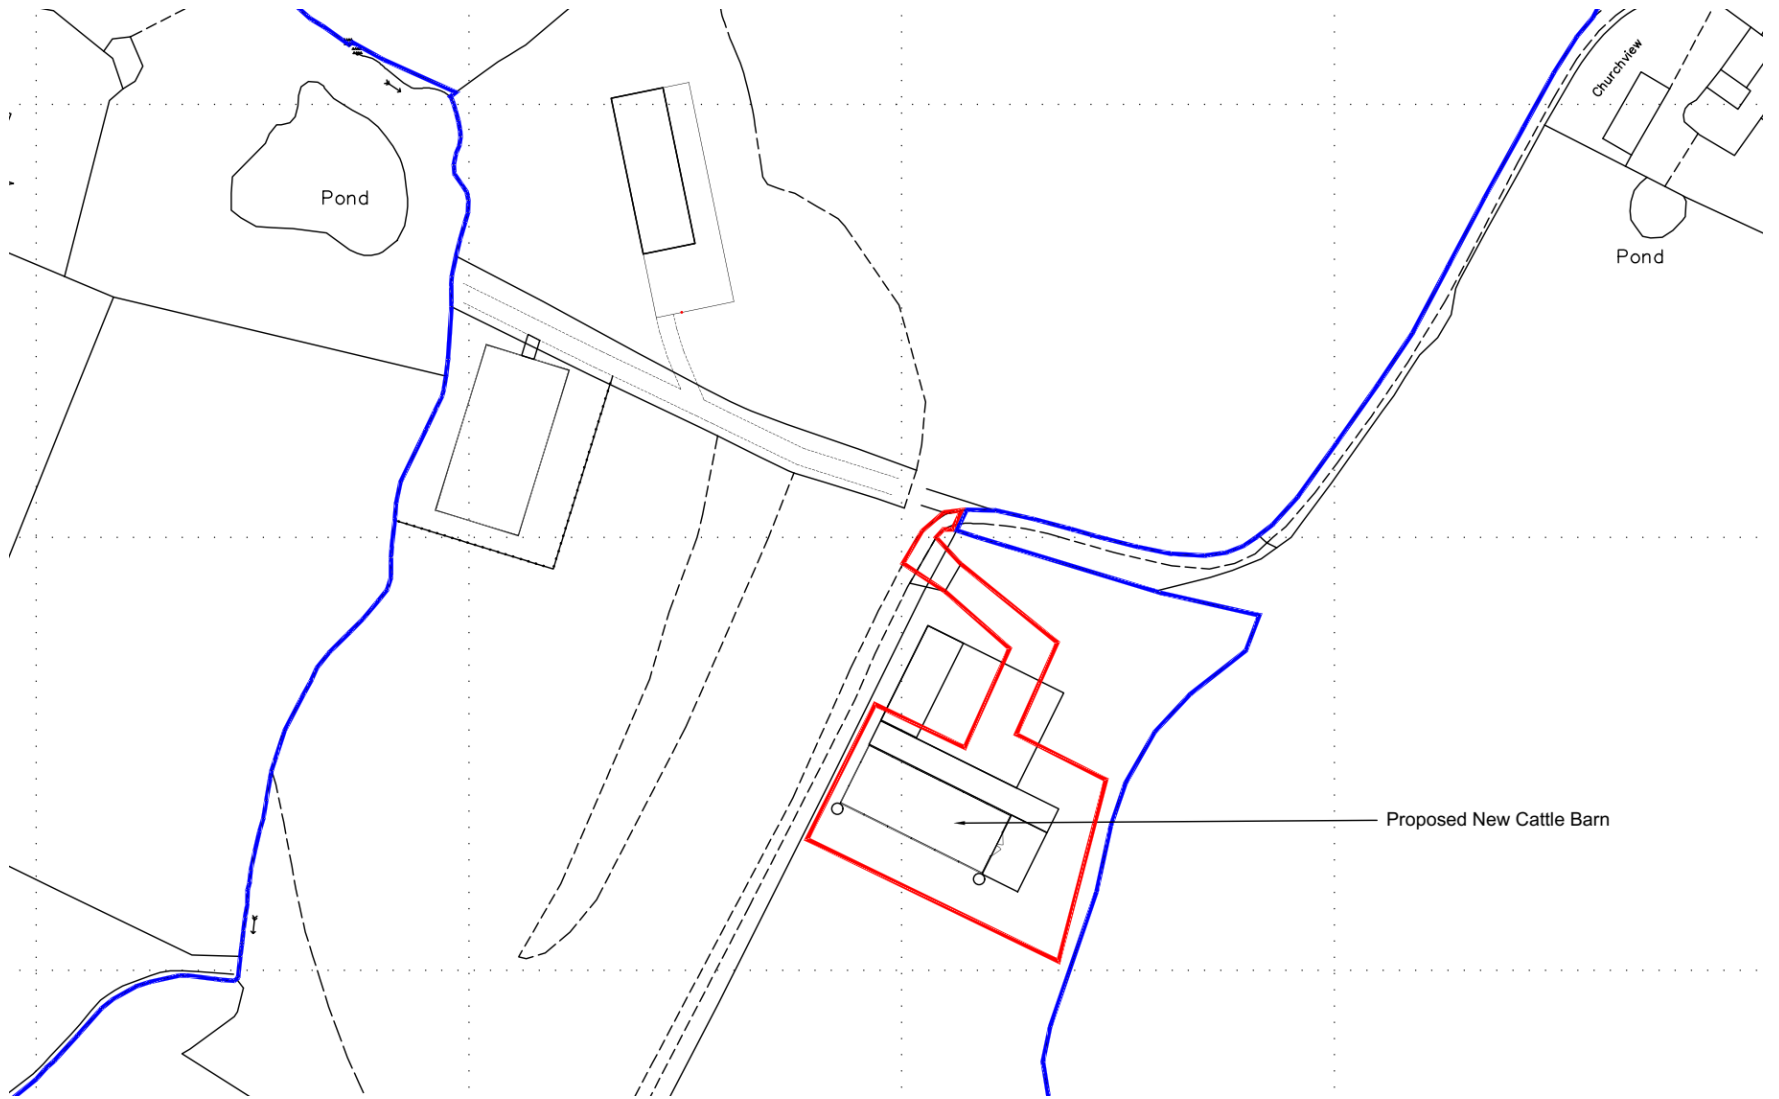


Location Plan/Site in Context

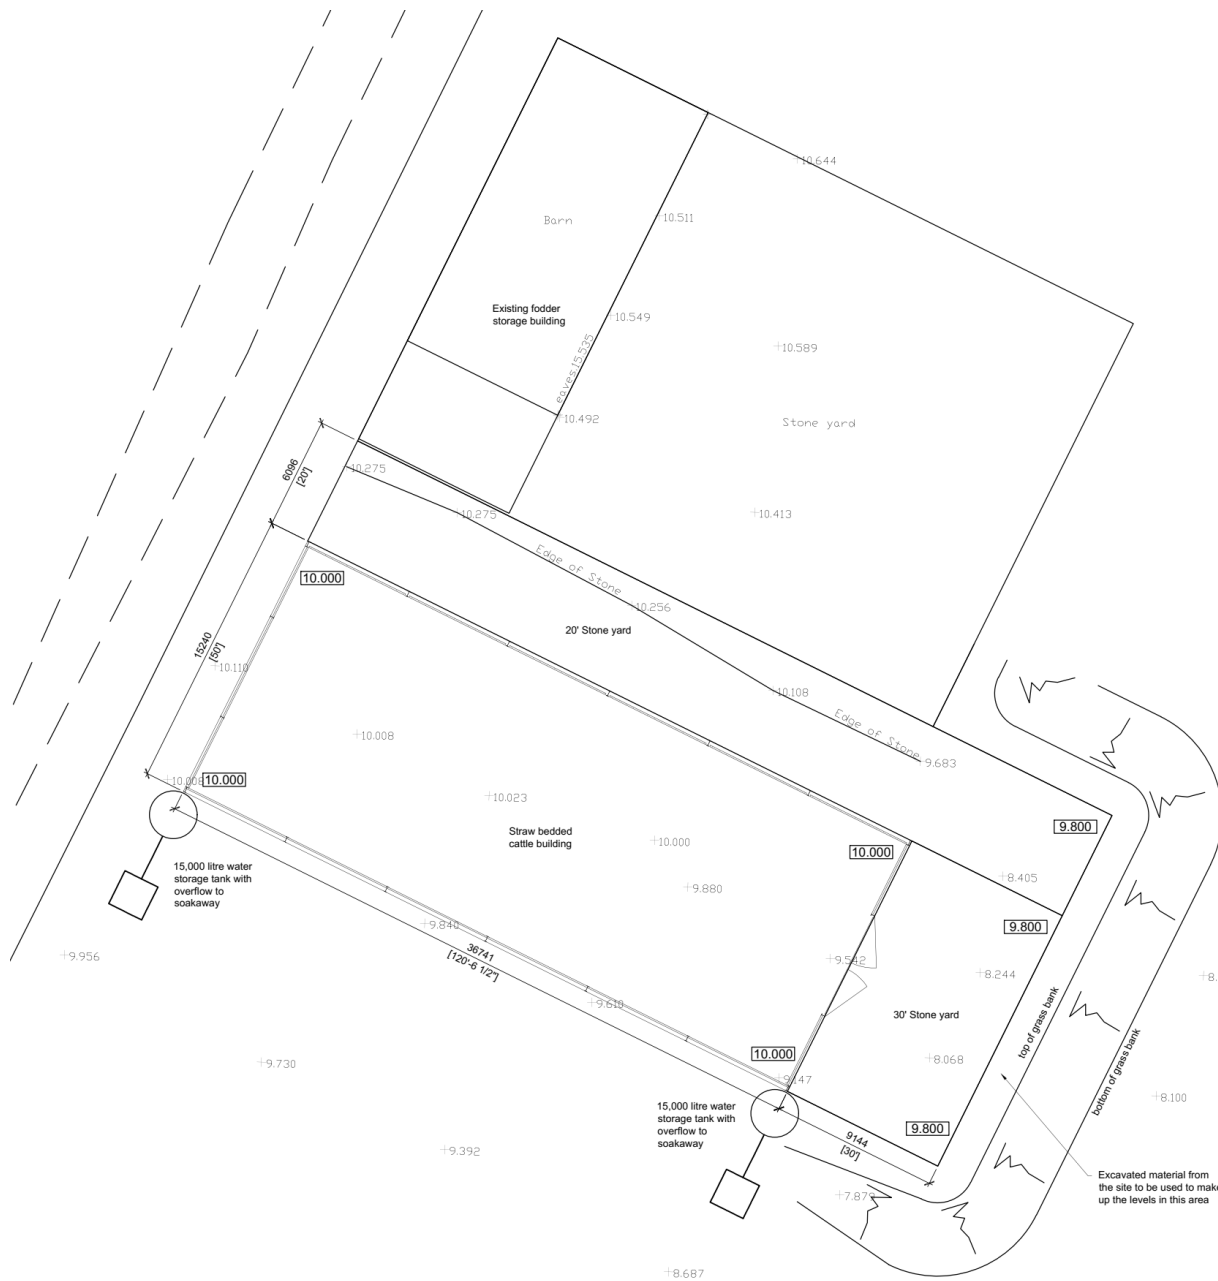


Block Plan

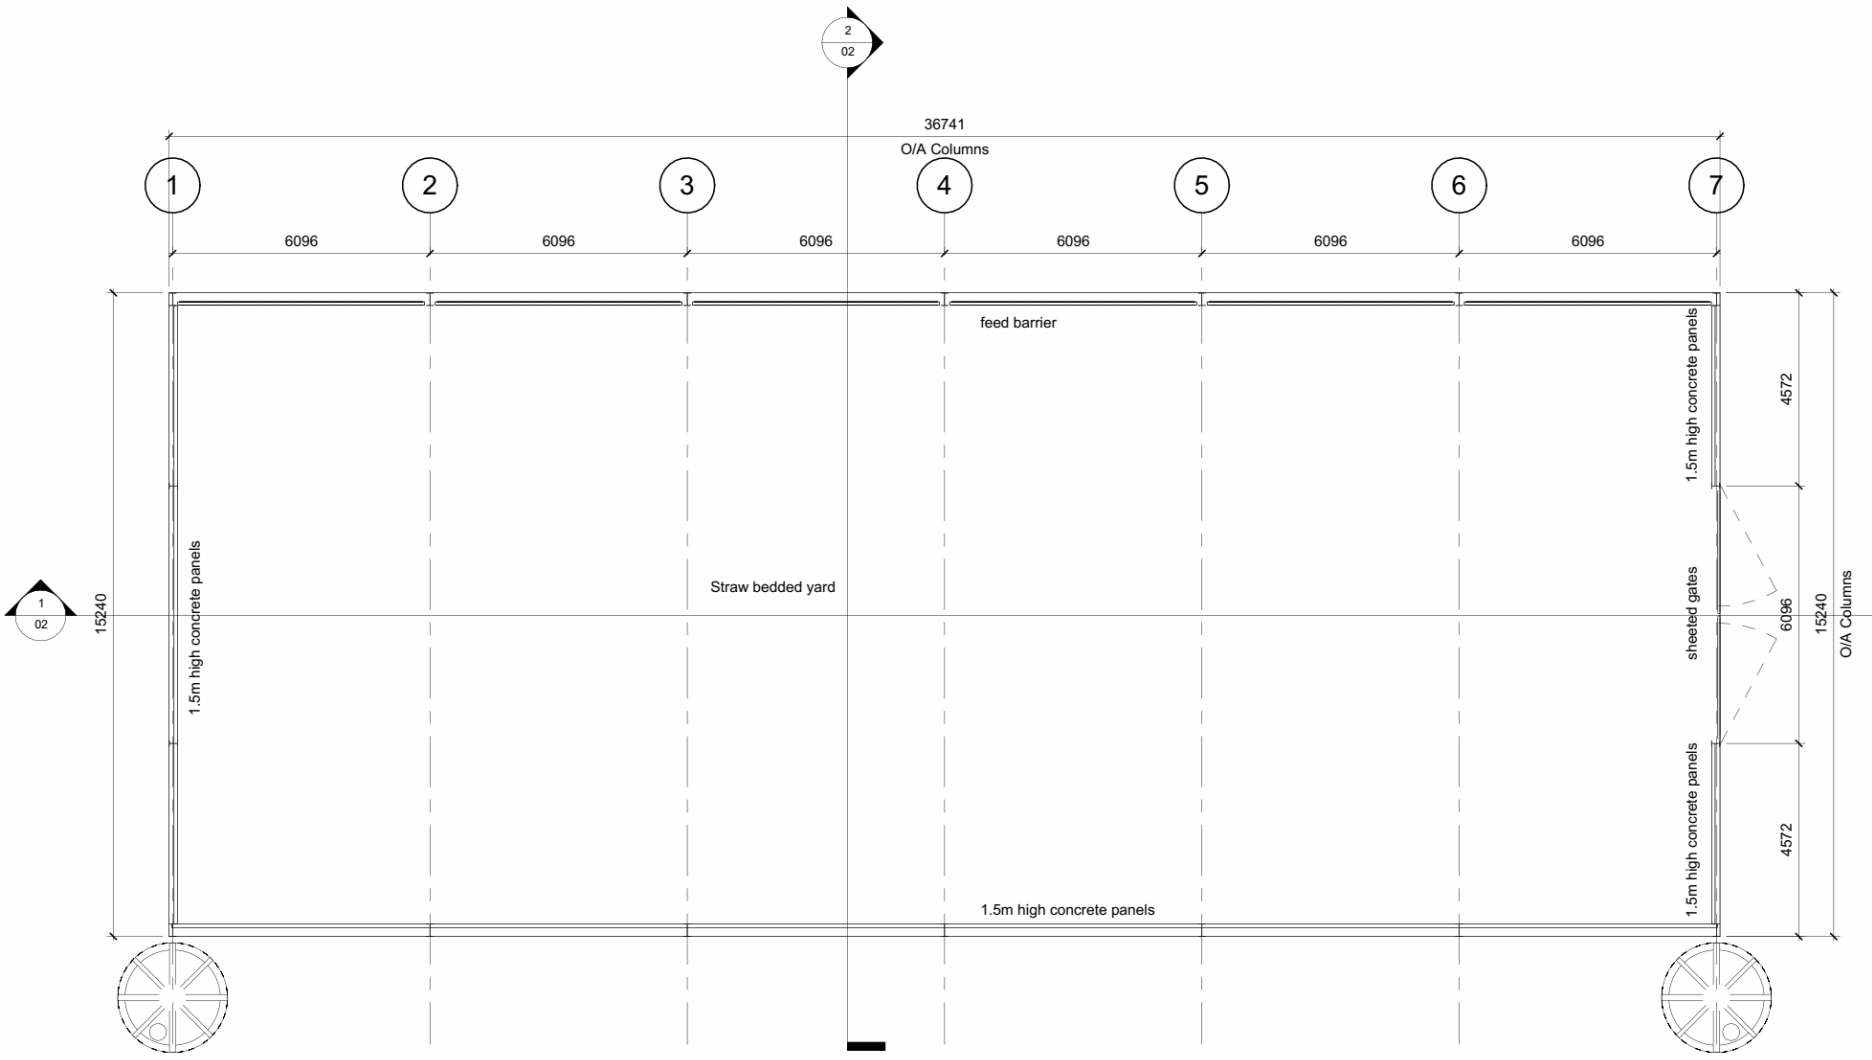


Level 1 - Floor Plan
1 : 100

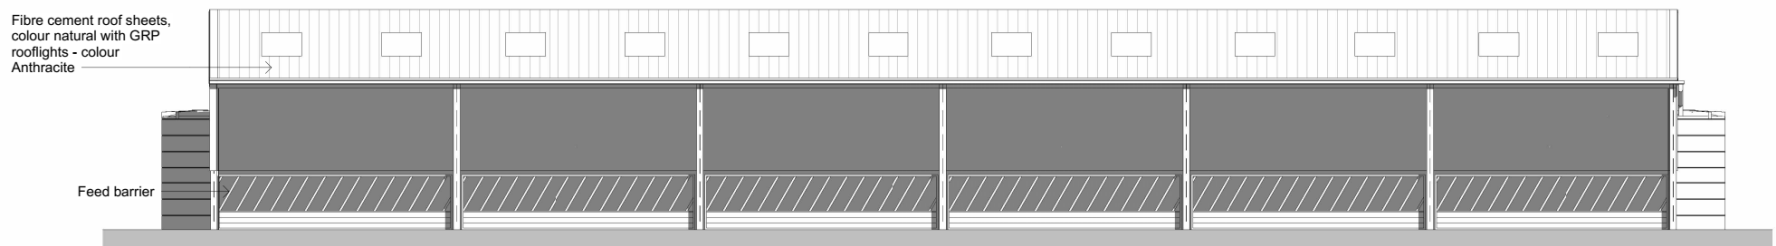


North
1 : 100

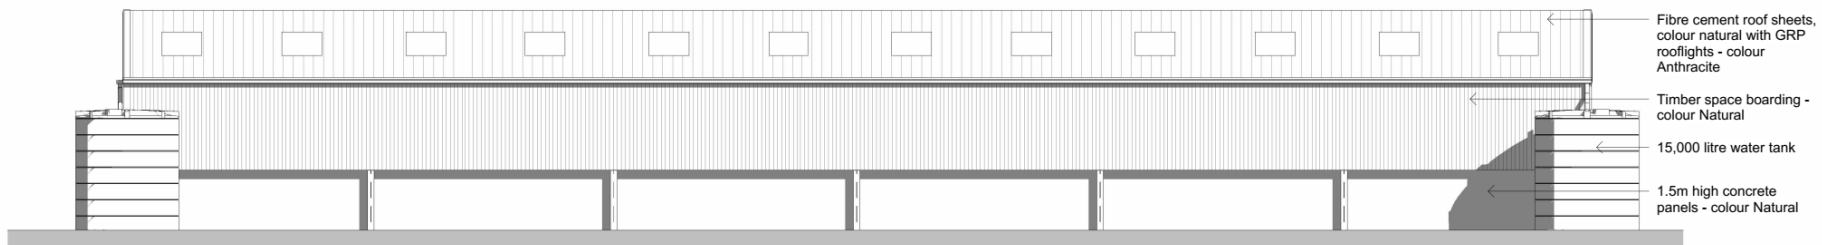

South
1 : 100

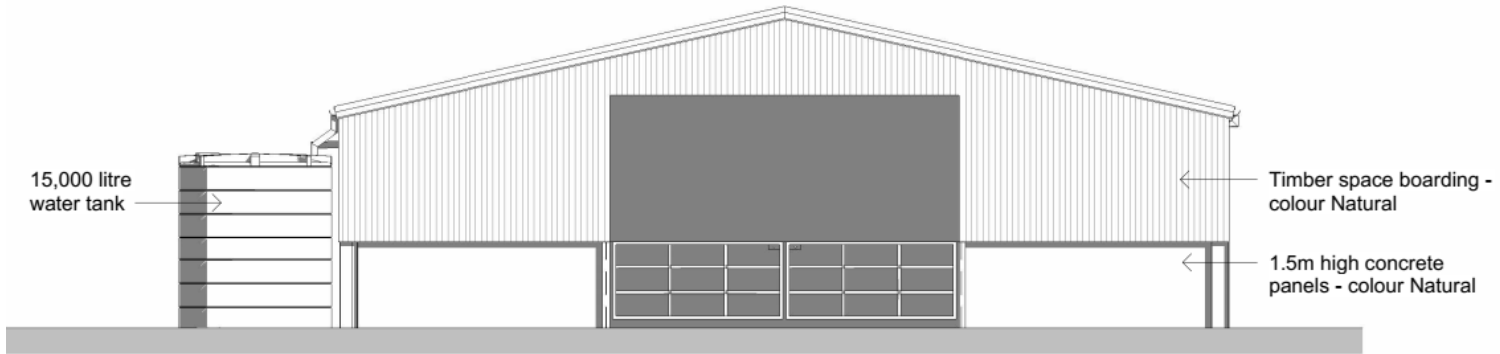

East
1 : 100

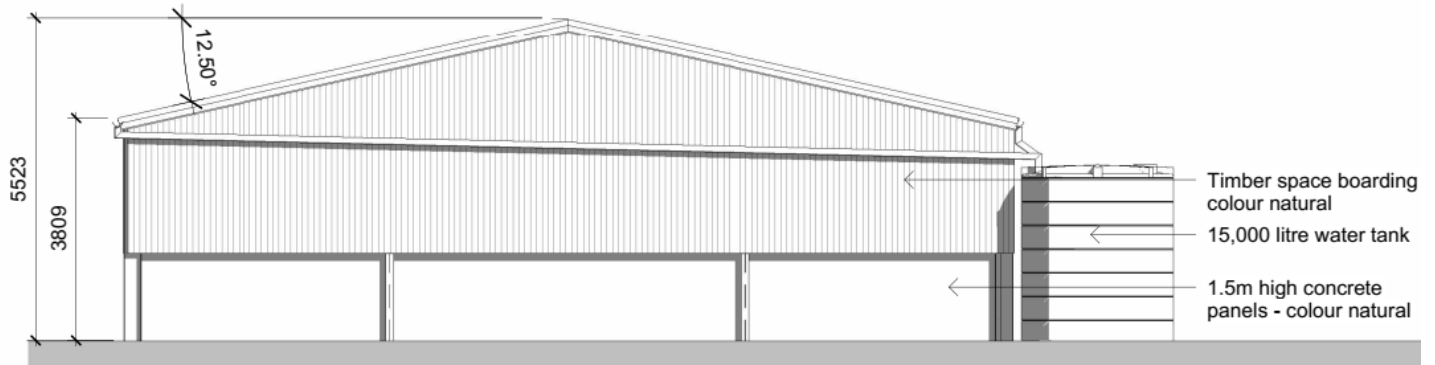

West
1 : 100



View of the access and PROW (STER7) running south



View towards the site of the proposed barn (facing south)



View towards the existing barn within the site (facing west)



View towards the site from PROW (STER4) (facing south)

Eastern Area Planning Committee

13th July 2023