


Wiltshire Council

PL/2022/01975

Hawthorn Works, Westwells Road,
Corsham , SN13 9RD

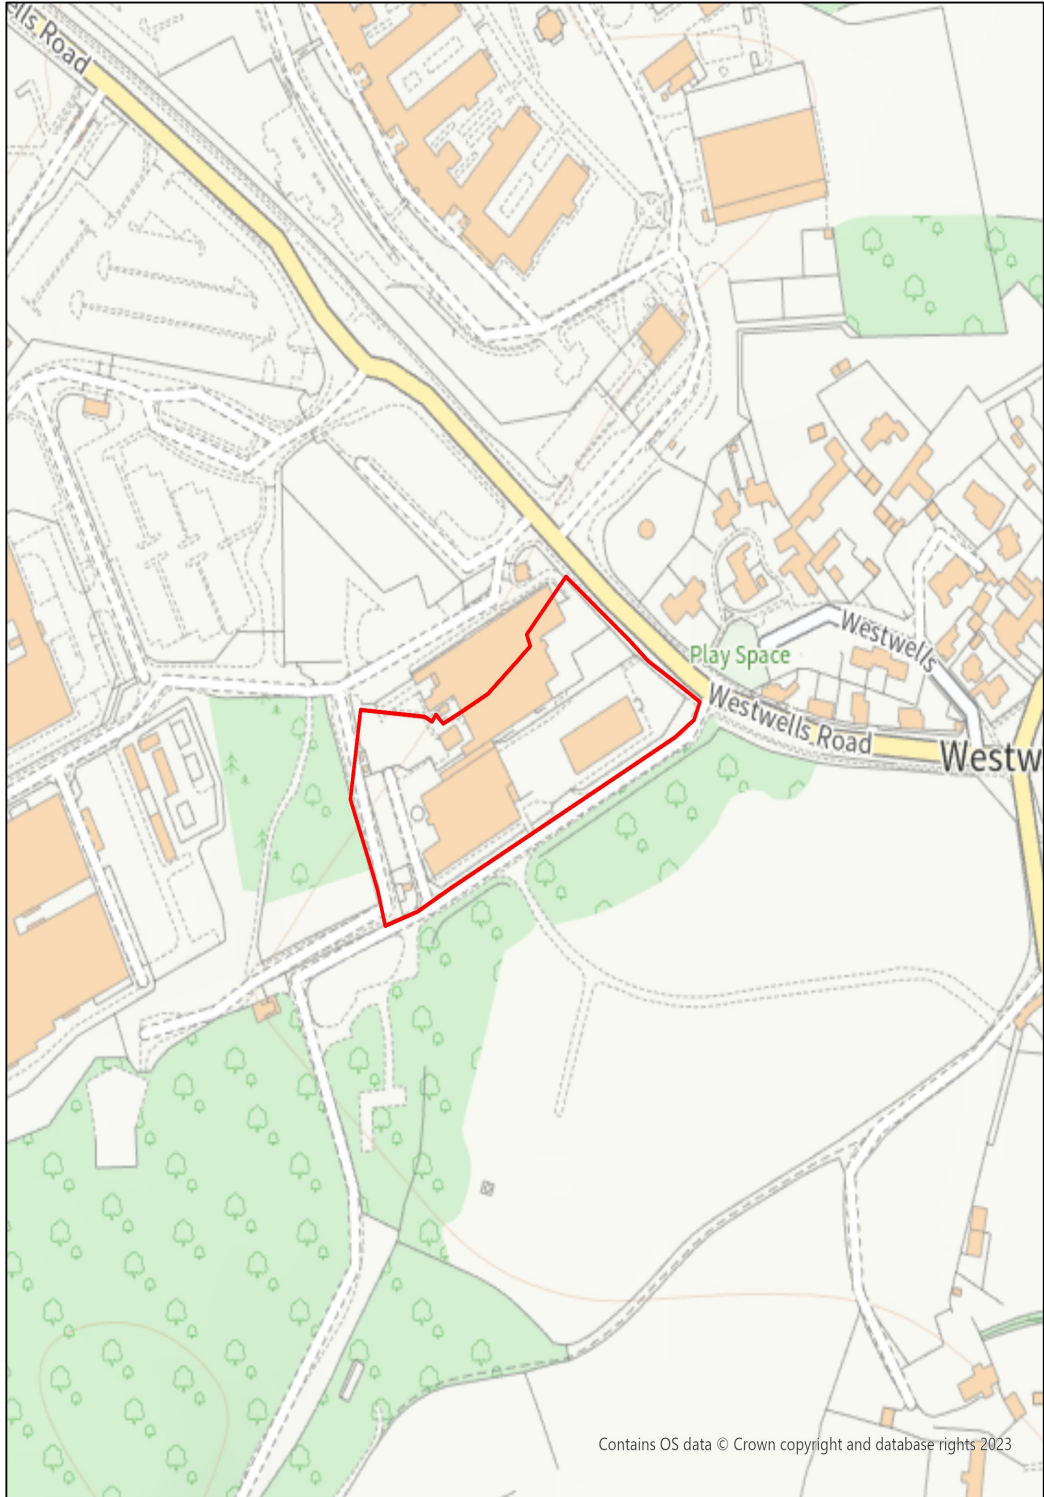

Contains OS data © Crown copyright and database rights 2023

1:2,500



385171E 168852N m

© Crown Copyright and Database Rights 2023 Ordnance Survey Licence No 100049050