



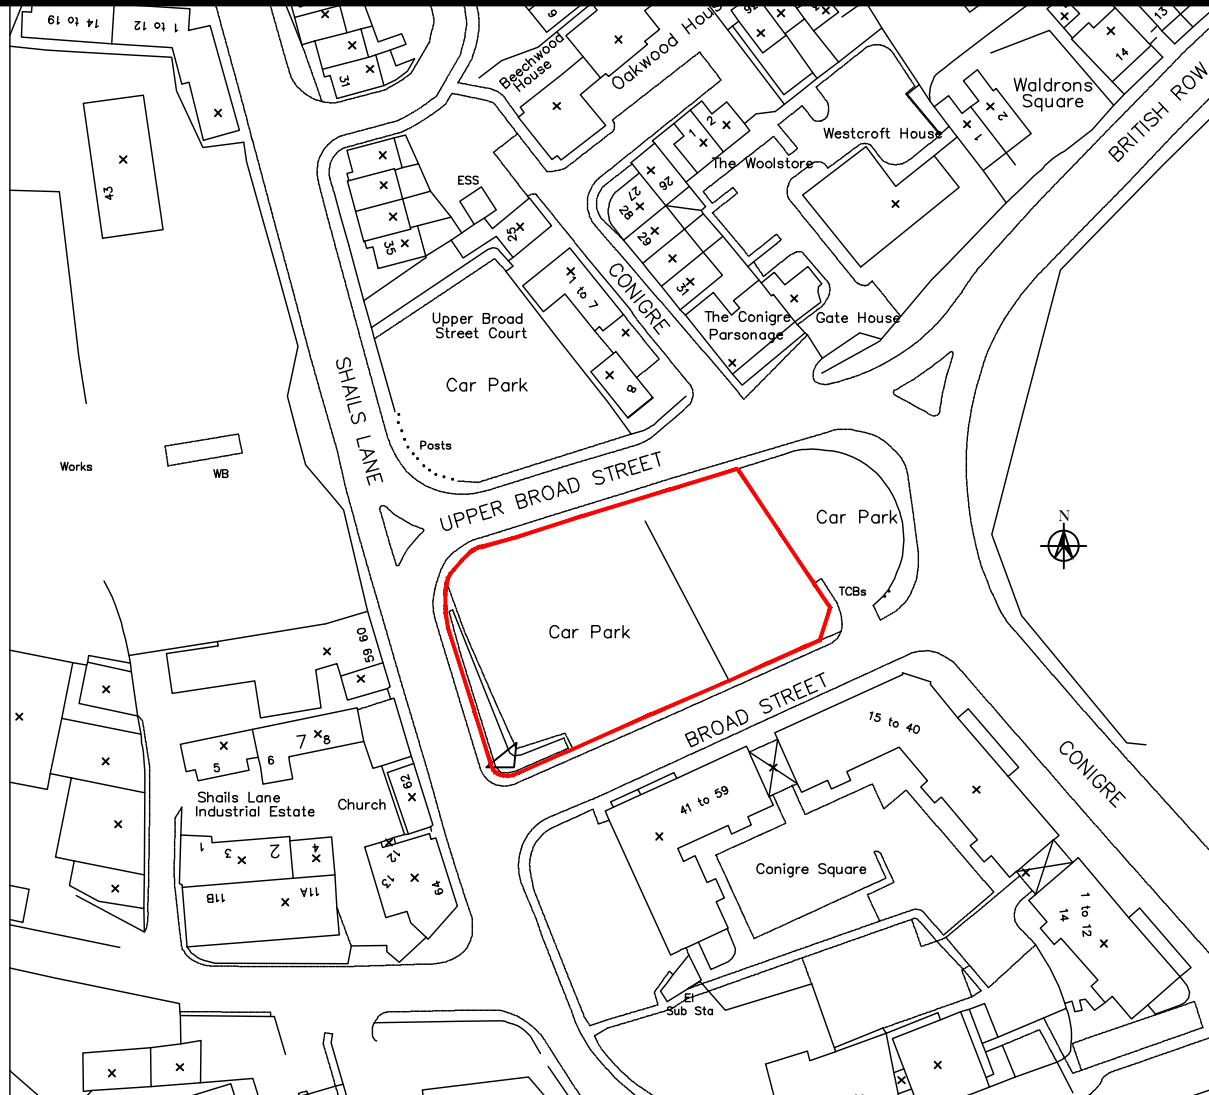

Broad Street, Trowbridge

 

Title Plan



DRAWING TITLE: Title Plan
 DRAWING NO: Broad/115
 DATE: March 2010
 SCALE: 1:1250 @ A4
 DRAWN: MED

