

AGENDA SUPPLEMENT (1)

Meeting: Western Area Planning Committee

Place: Council Chamber - County Hall, Bythesea Road, Trowbridge, BA14 8JN

Date: Wednesday 5 July 2023

Time: 3.00 pm

The Agenda for the above meeting was published on Tuesday 27 June 2023. Additional documents are now available and are attached to this Agenda Supplement.

Please direct any enquiries on this Agenda to Ellen Ghey - Democratic Services Officer of Democratic Services, County Hall, Bythesea Road, Trowbridge, direct line 01225 718259 or email ellen.ghey@wiltshire.gov.uk

Press enquiries to Communications on direct lines (01225)713114/713115.

This Agenda and all the documents referred to within it are available on the Council's website at www.wiltshire.gov.uk

Part I (Pages 3 - 16)

DATE OF PUBLICATION: Friday 30 June 2023

Presentation Slides

This page is intentionally left blank

Western Area Planning Committee

5 July 2023

7a) PL/2022/09147 - Meadow View Farm, Bradford Leigh, Wilts, BA15 2RW
Erection of agricultural worker's dwelling and associated works
Recommendation – Approval subject to conditions




Site Location Plan




Aerial Photography

Proposed Block Plan

Page 5

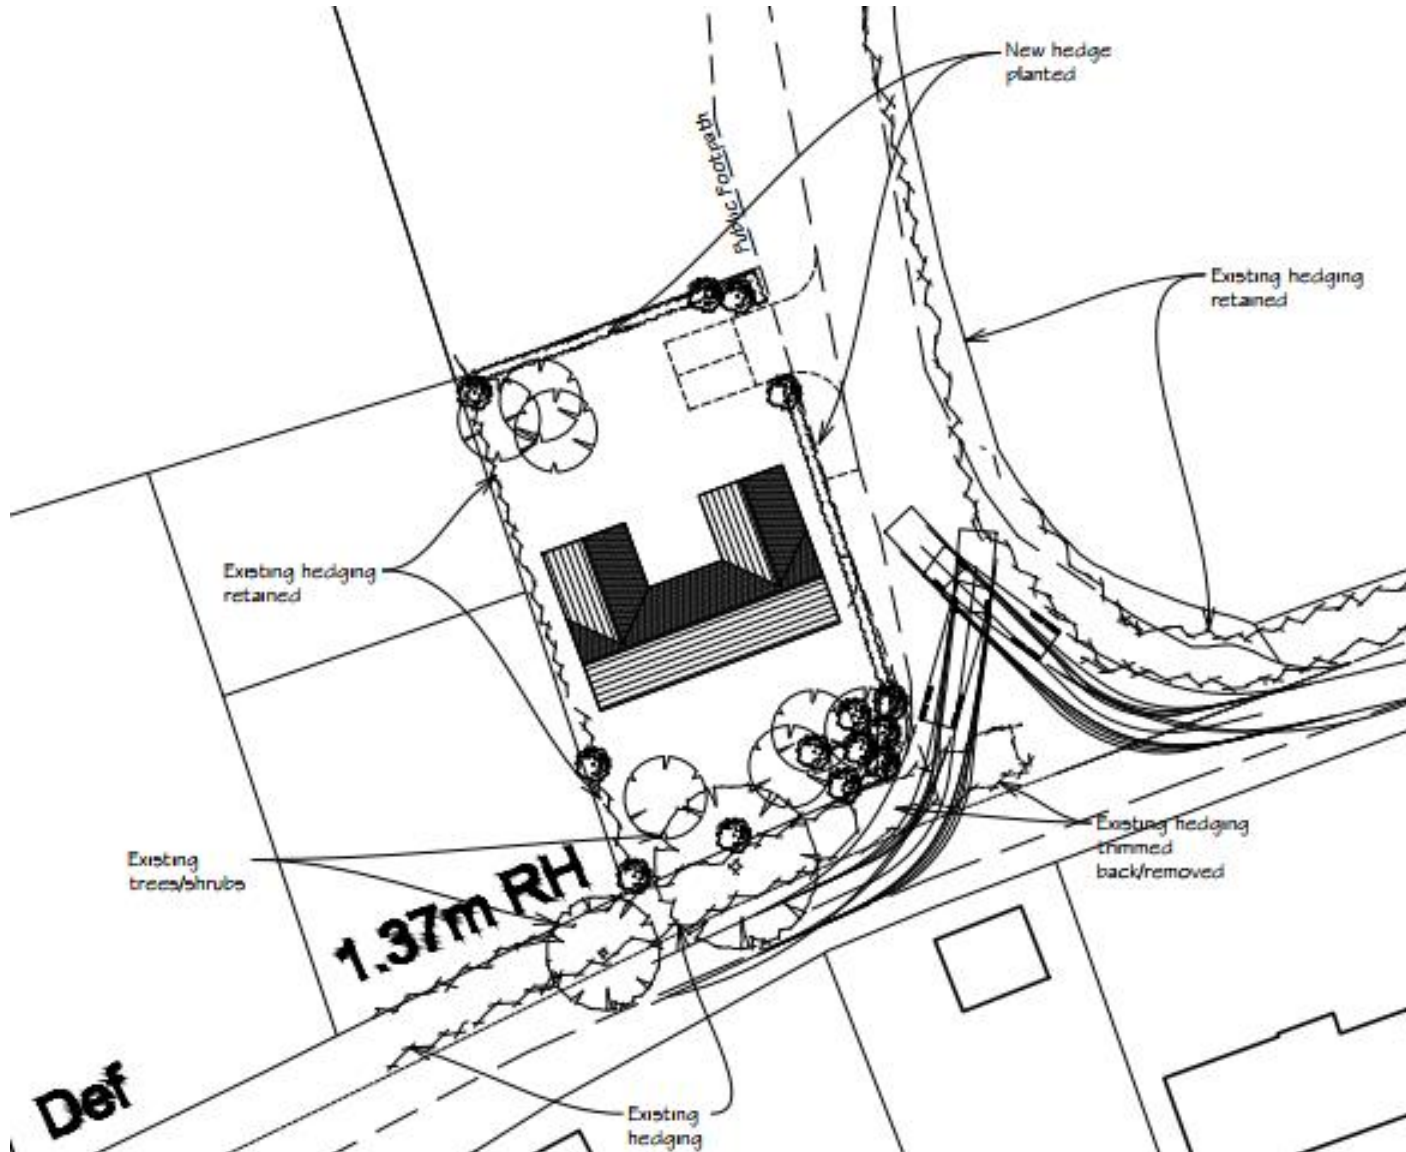

Proposed Elevations

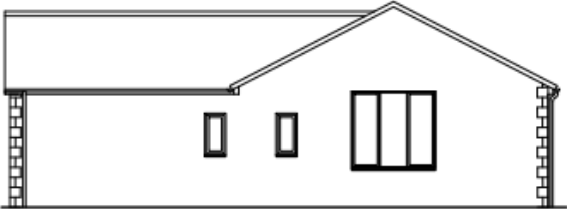


SOUTH WEST ELEVATION



SOUTH EAST ELEVATION


Page 6

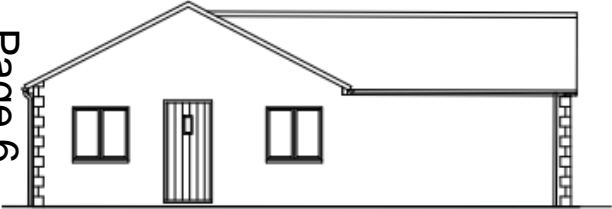


NORTH EAST ELEVATION



NORTH WEST ELEVATION

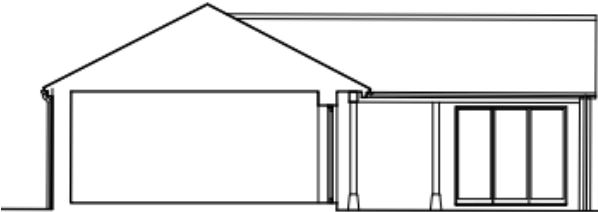


NORTH EAST ELEVATION (INNER)

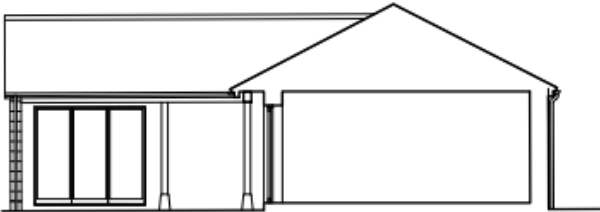

SOUTH WEST ELEVATION (INNER)

Proposed Floor Plan

Page 7

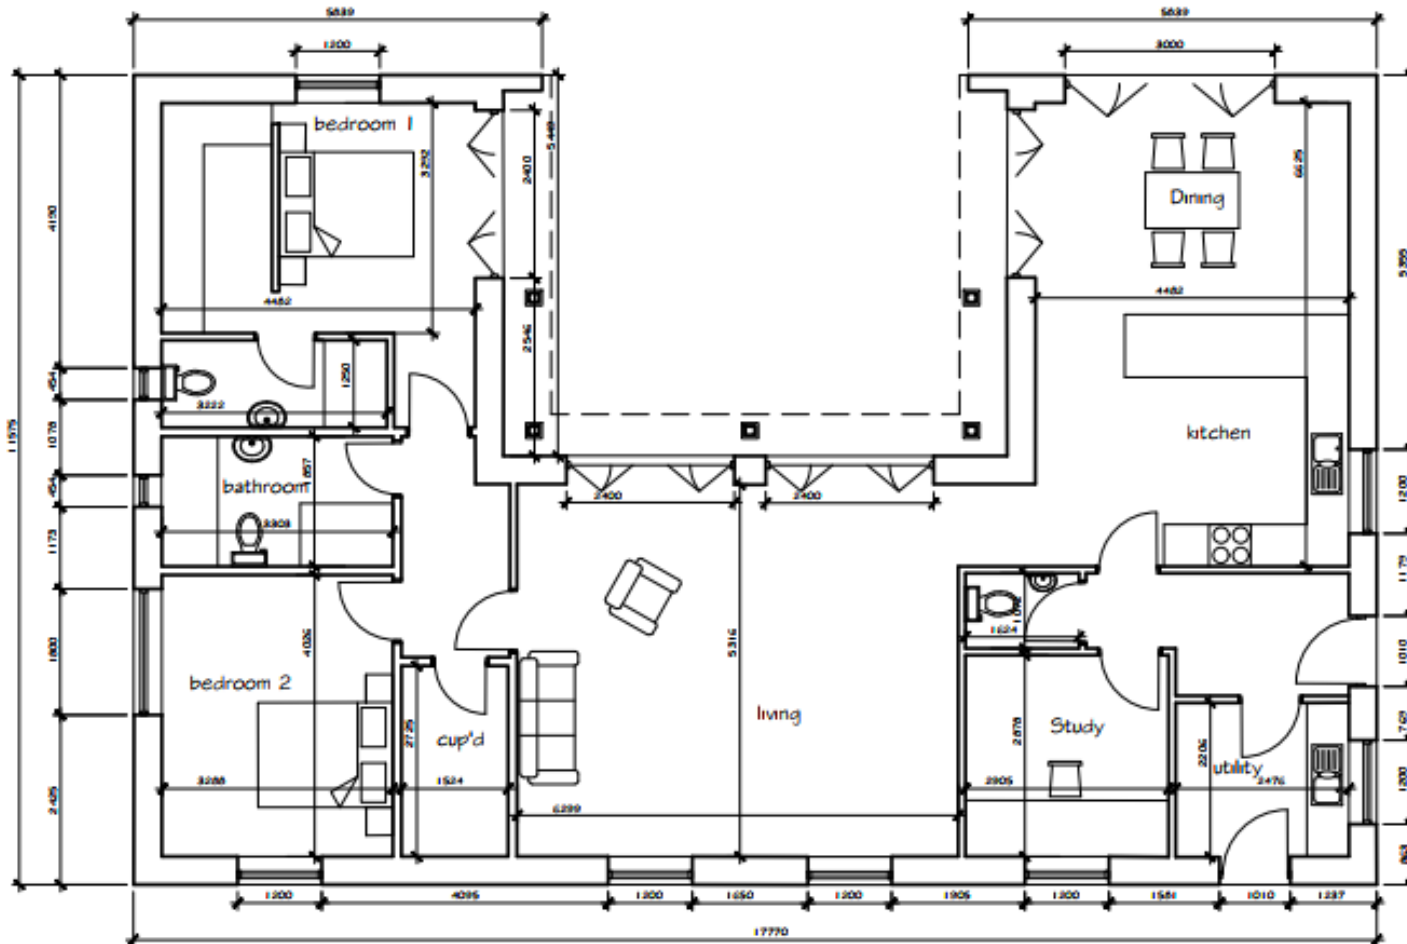

PLAN

Site as viewed from Access

Page 8



Site viewed from North



View from the application site looking North






Page 10

View from Access (East/West)



Scheme for one dwelling refused under application PL/2021/11357 with appeal dismissed

Page 12

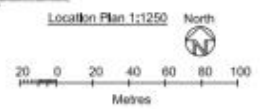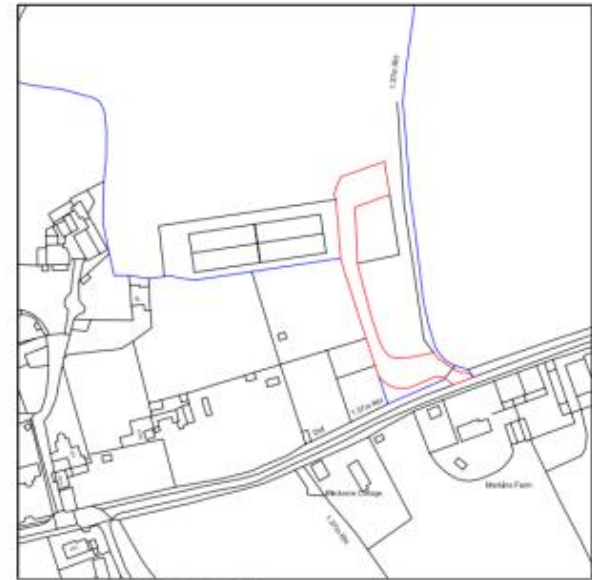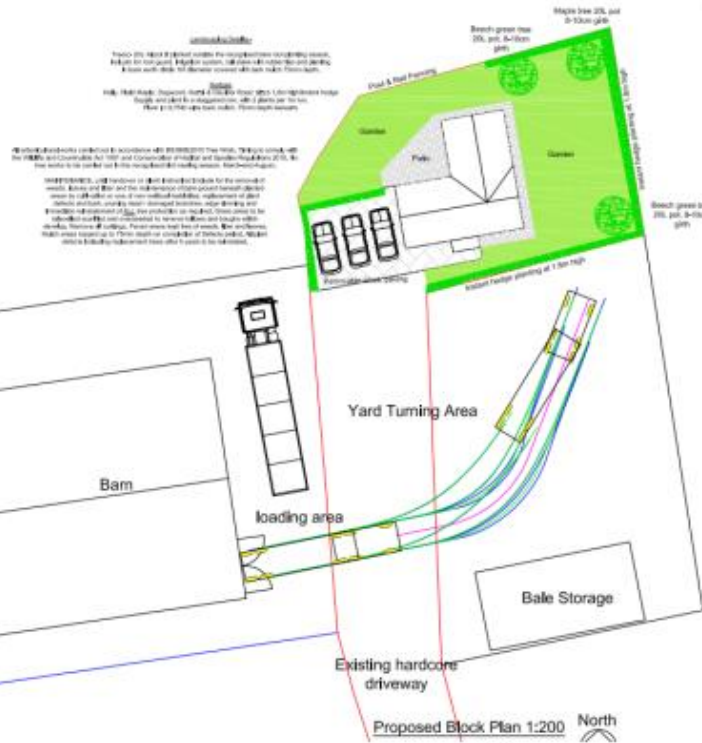

Proposed Front (South) Elevation 1:100

Proposed Side (East) Elevation 1:100

Proposed Rear (North) Elevation 1:100


Proposed Side (West) Elevation 1:100

Photo of application site for one dwelling refused under application PL/2021/11357 – dismissed at appeal



Page 13

Proposed Block Plan

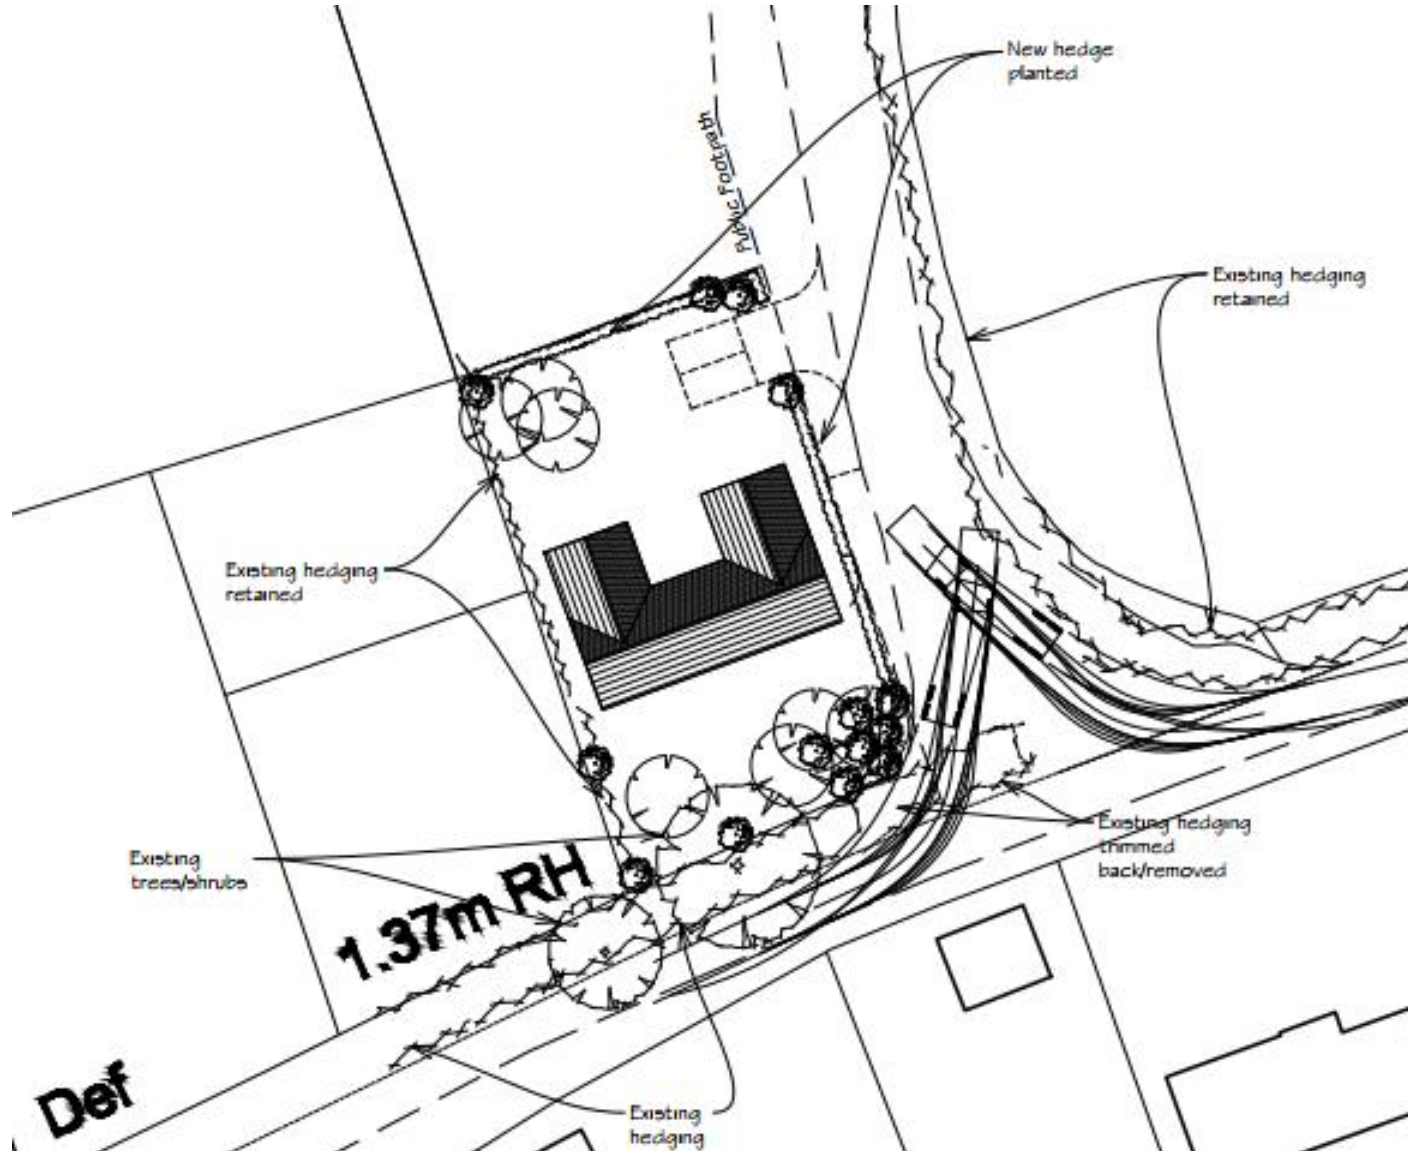

Western Area Planning Committee

5 July 2023

This page is intentionally left blank