


Mary Bush Community Wood
Sketch of Proposals
MJB 05/2010.

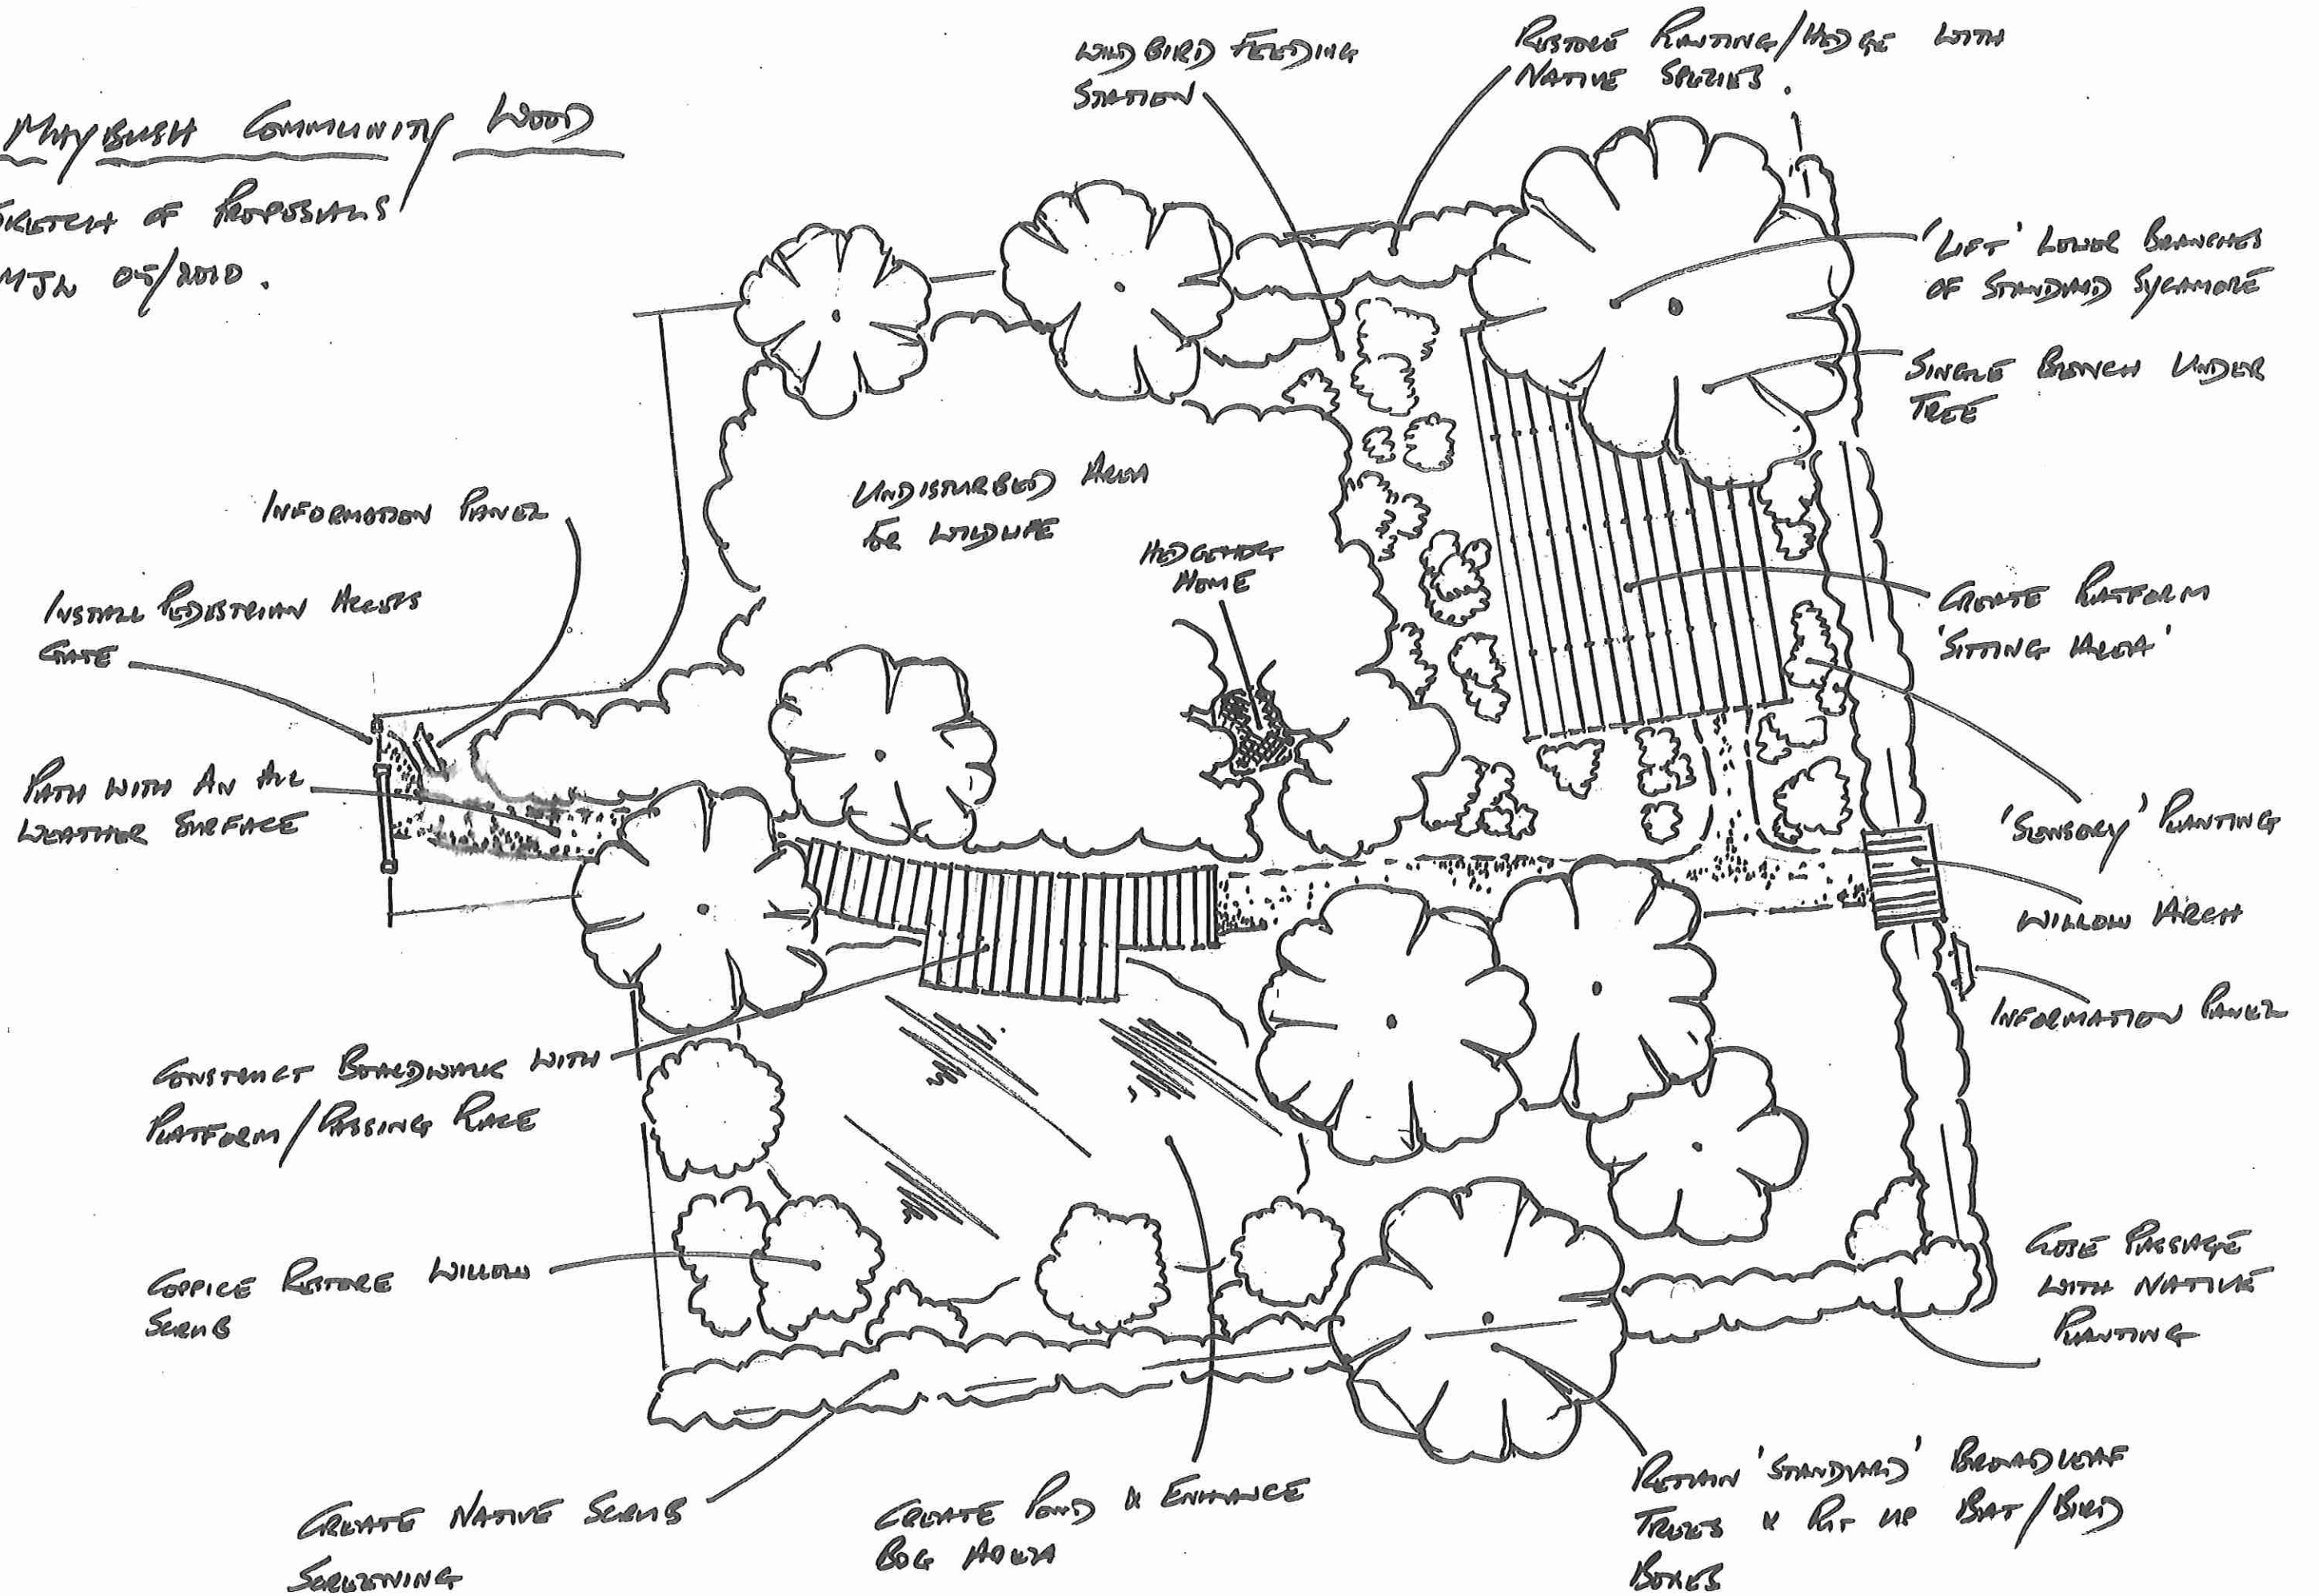

WILD BIRD FEEDING STATION

RESTORE PLANTING/HEDGE WITH NATIVE SPECIES

'LIFT' LOWER BRANCHES OF STANDING SYCAMORE

SINGLE BRANCH UNDER TREE

INFORMATION PANEL

UNDISTURBED AREA FOR WILDLIFE

HEDGEHOG HOME

CREATE PLATFORM 'SITTING AREA'

INSTALL PEDESTALIAN ACCESS GATE

PATH WITH AN ALL WEATHER SURFACE

'SENSORY' PLANTING

WILLOW ARCHA

CONSTRUCT BOARDWALK WITH PLATFORM/PASSING PLACE

INFORMATION PANEL

COPICE RESTORE WILLOW SCENS

CLOSE PASSAGE WITH NATIVE PLANTING

CREATE NATIVE SCENS SCREENING

CREATE POND & ENTRANCE BOG AREA

RETAIN 'STANDING' BROADLEAF TREES & PUT UP BAT/BIRD BOXES