


Strategic Planning Committee

14 September 2016

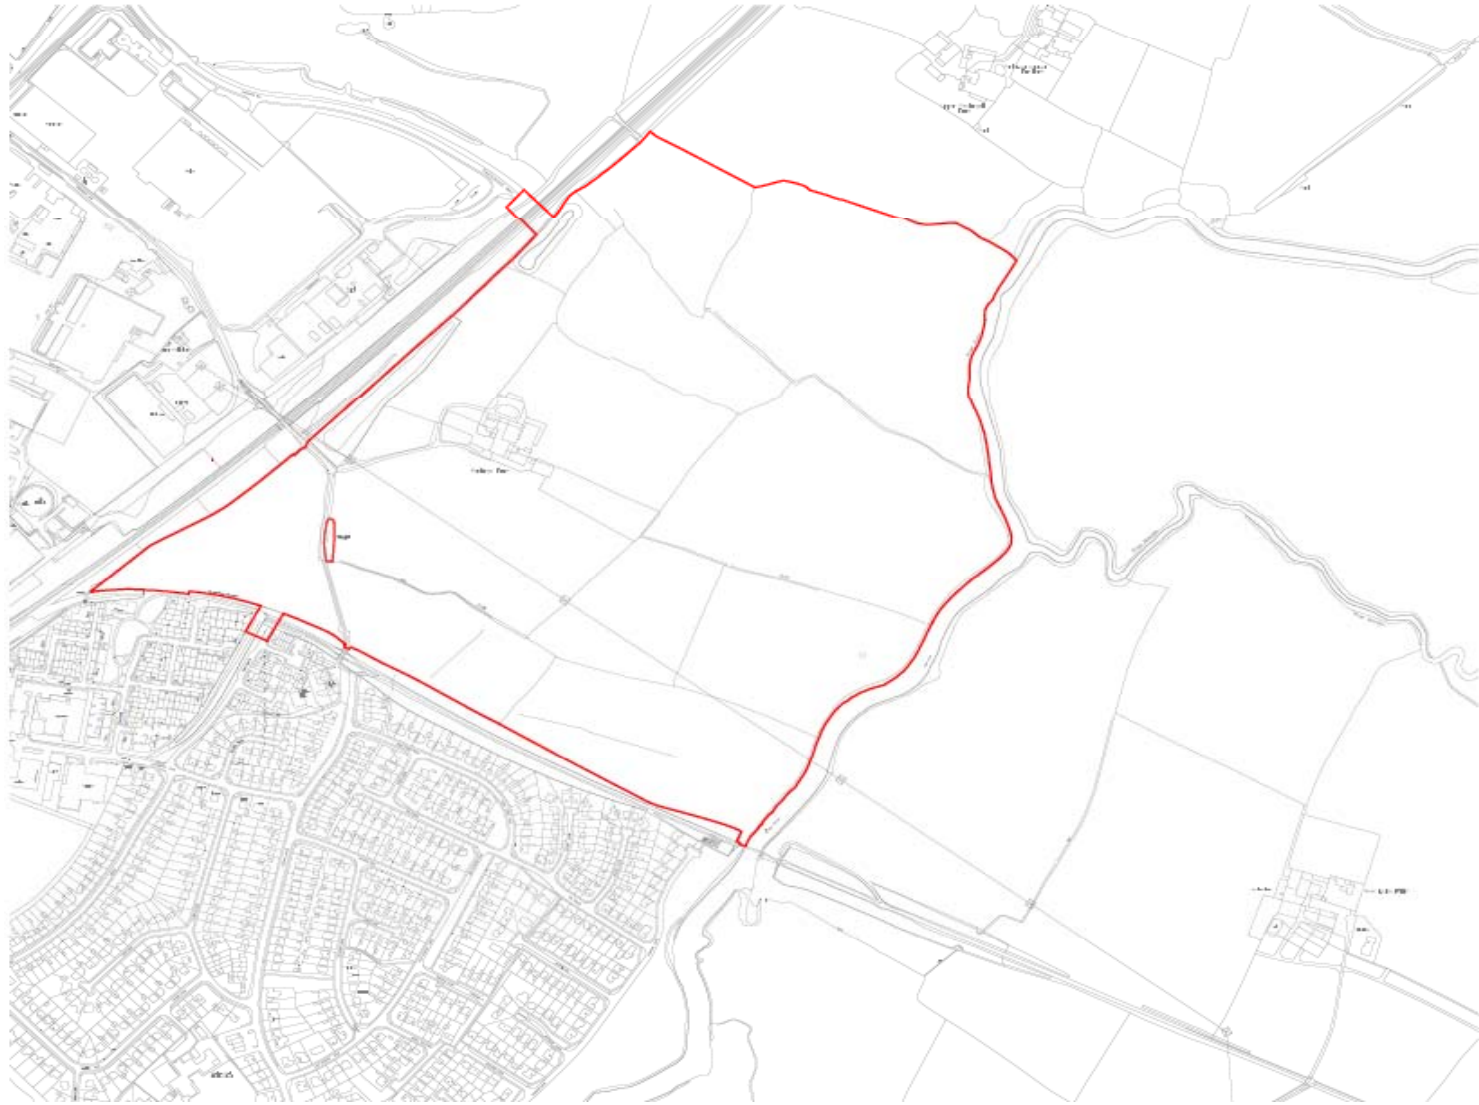

Location Plan




Masterplan



Building Heights Plan



Darcy Close- Proposed Roundabout

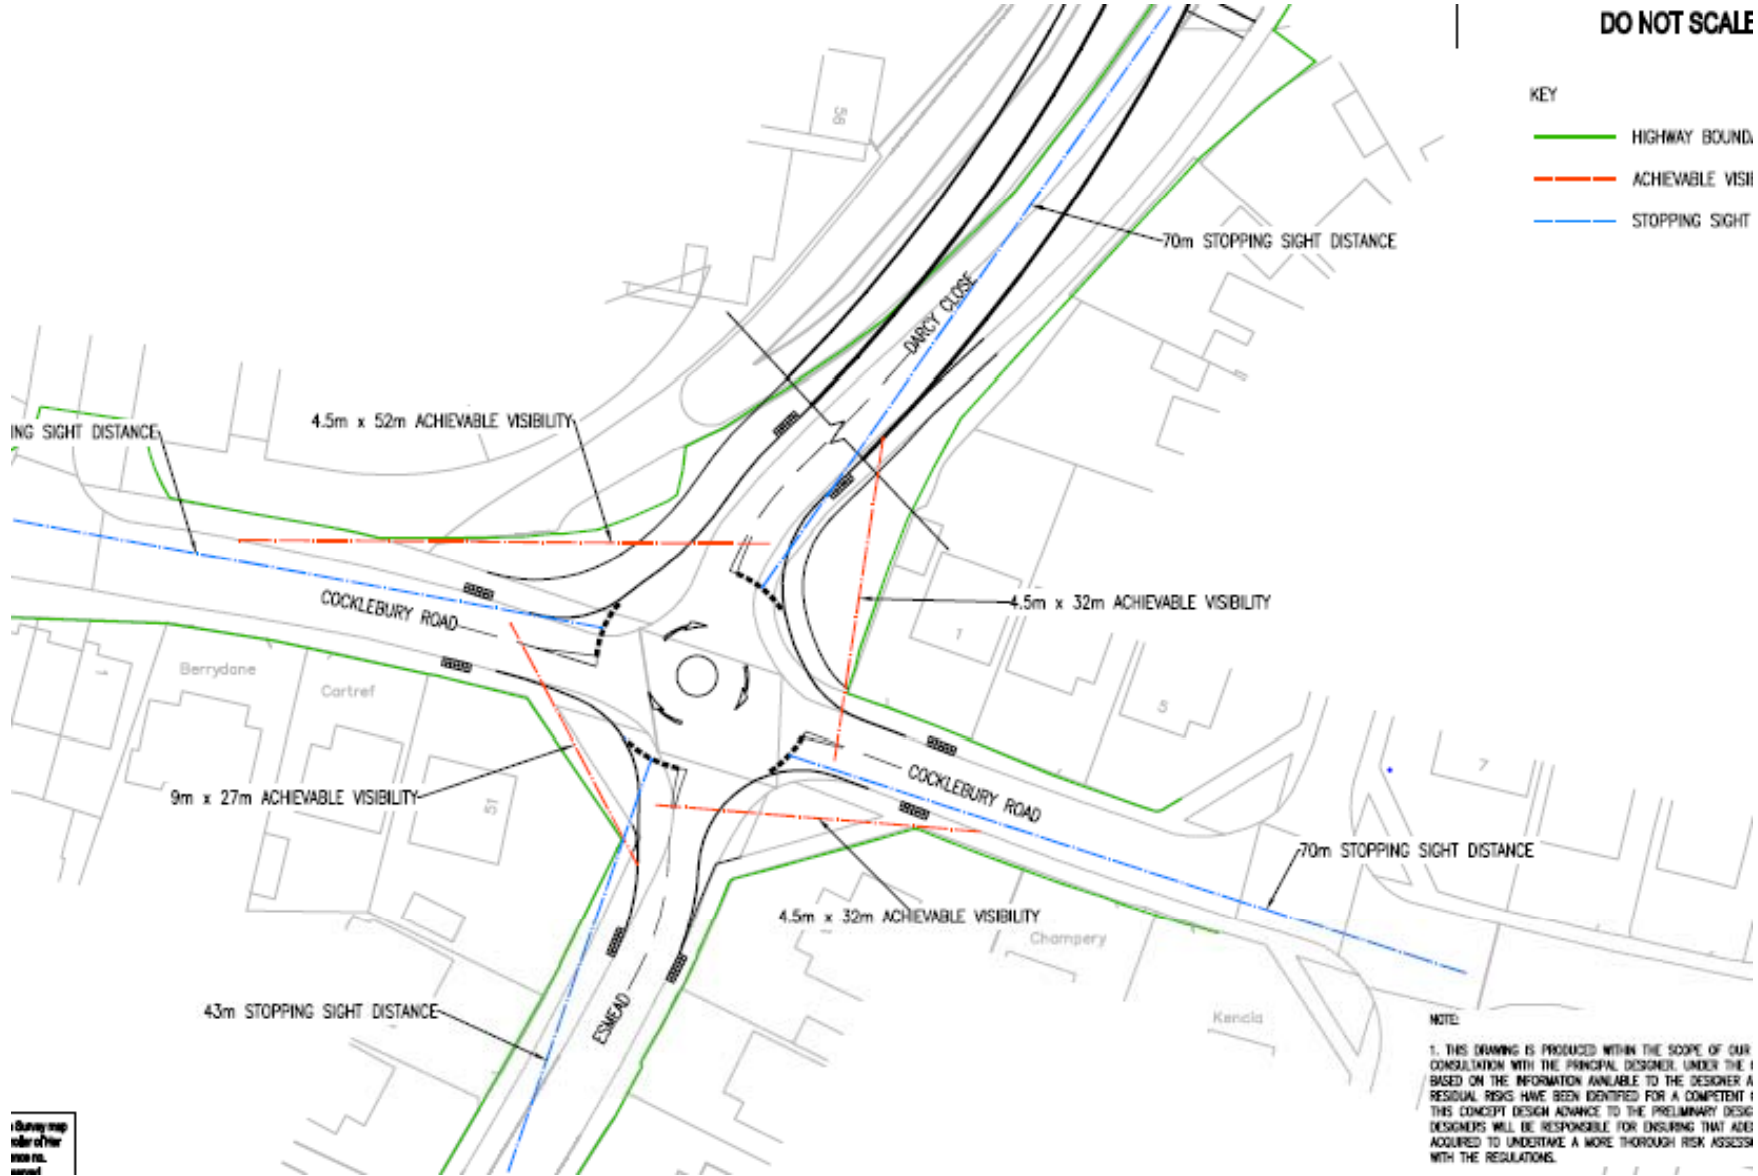

Survey map
scale of 1:1000
2020/21









Strategic Planning Committee

14 September 2016

