



REPRODUCED BY PERMISSION OF ORDNANCE SURVEY ON BEHALF OF HMSO, CROWN COPYRIGHT AND DATABASE RIGHT
 OS DATA LICENCE EXPIRATION: #####
 ALL RIGHTS RESERVED, LICENCE NUMBER AL100012293

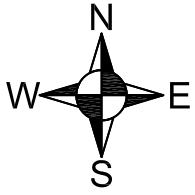

INDICATIVE NUMBER OF GRAVES / PLOTS ACCOMMODATED:

- FULL SIZE EARTH GRAVE - 68
- CHILDREN'S AREA GRAVE - 17
- CREMATED REMAINS PLOT - 134

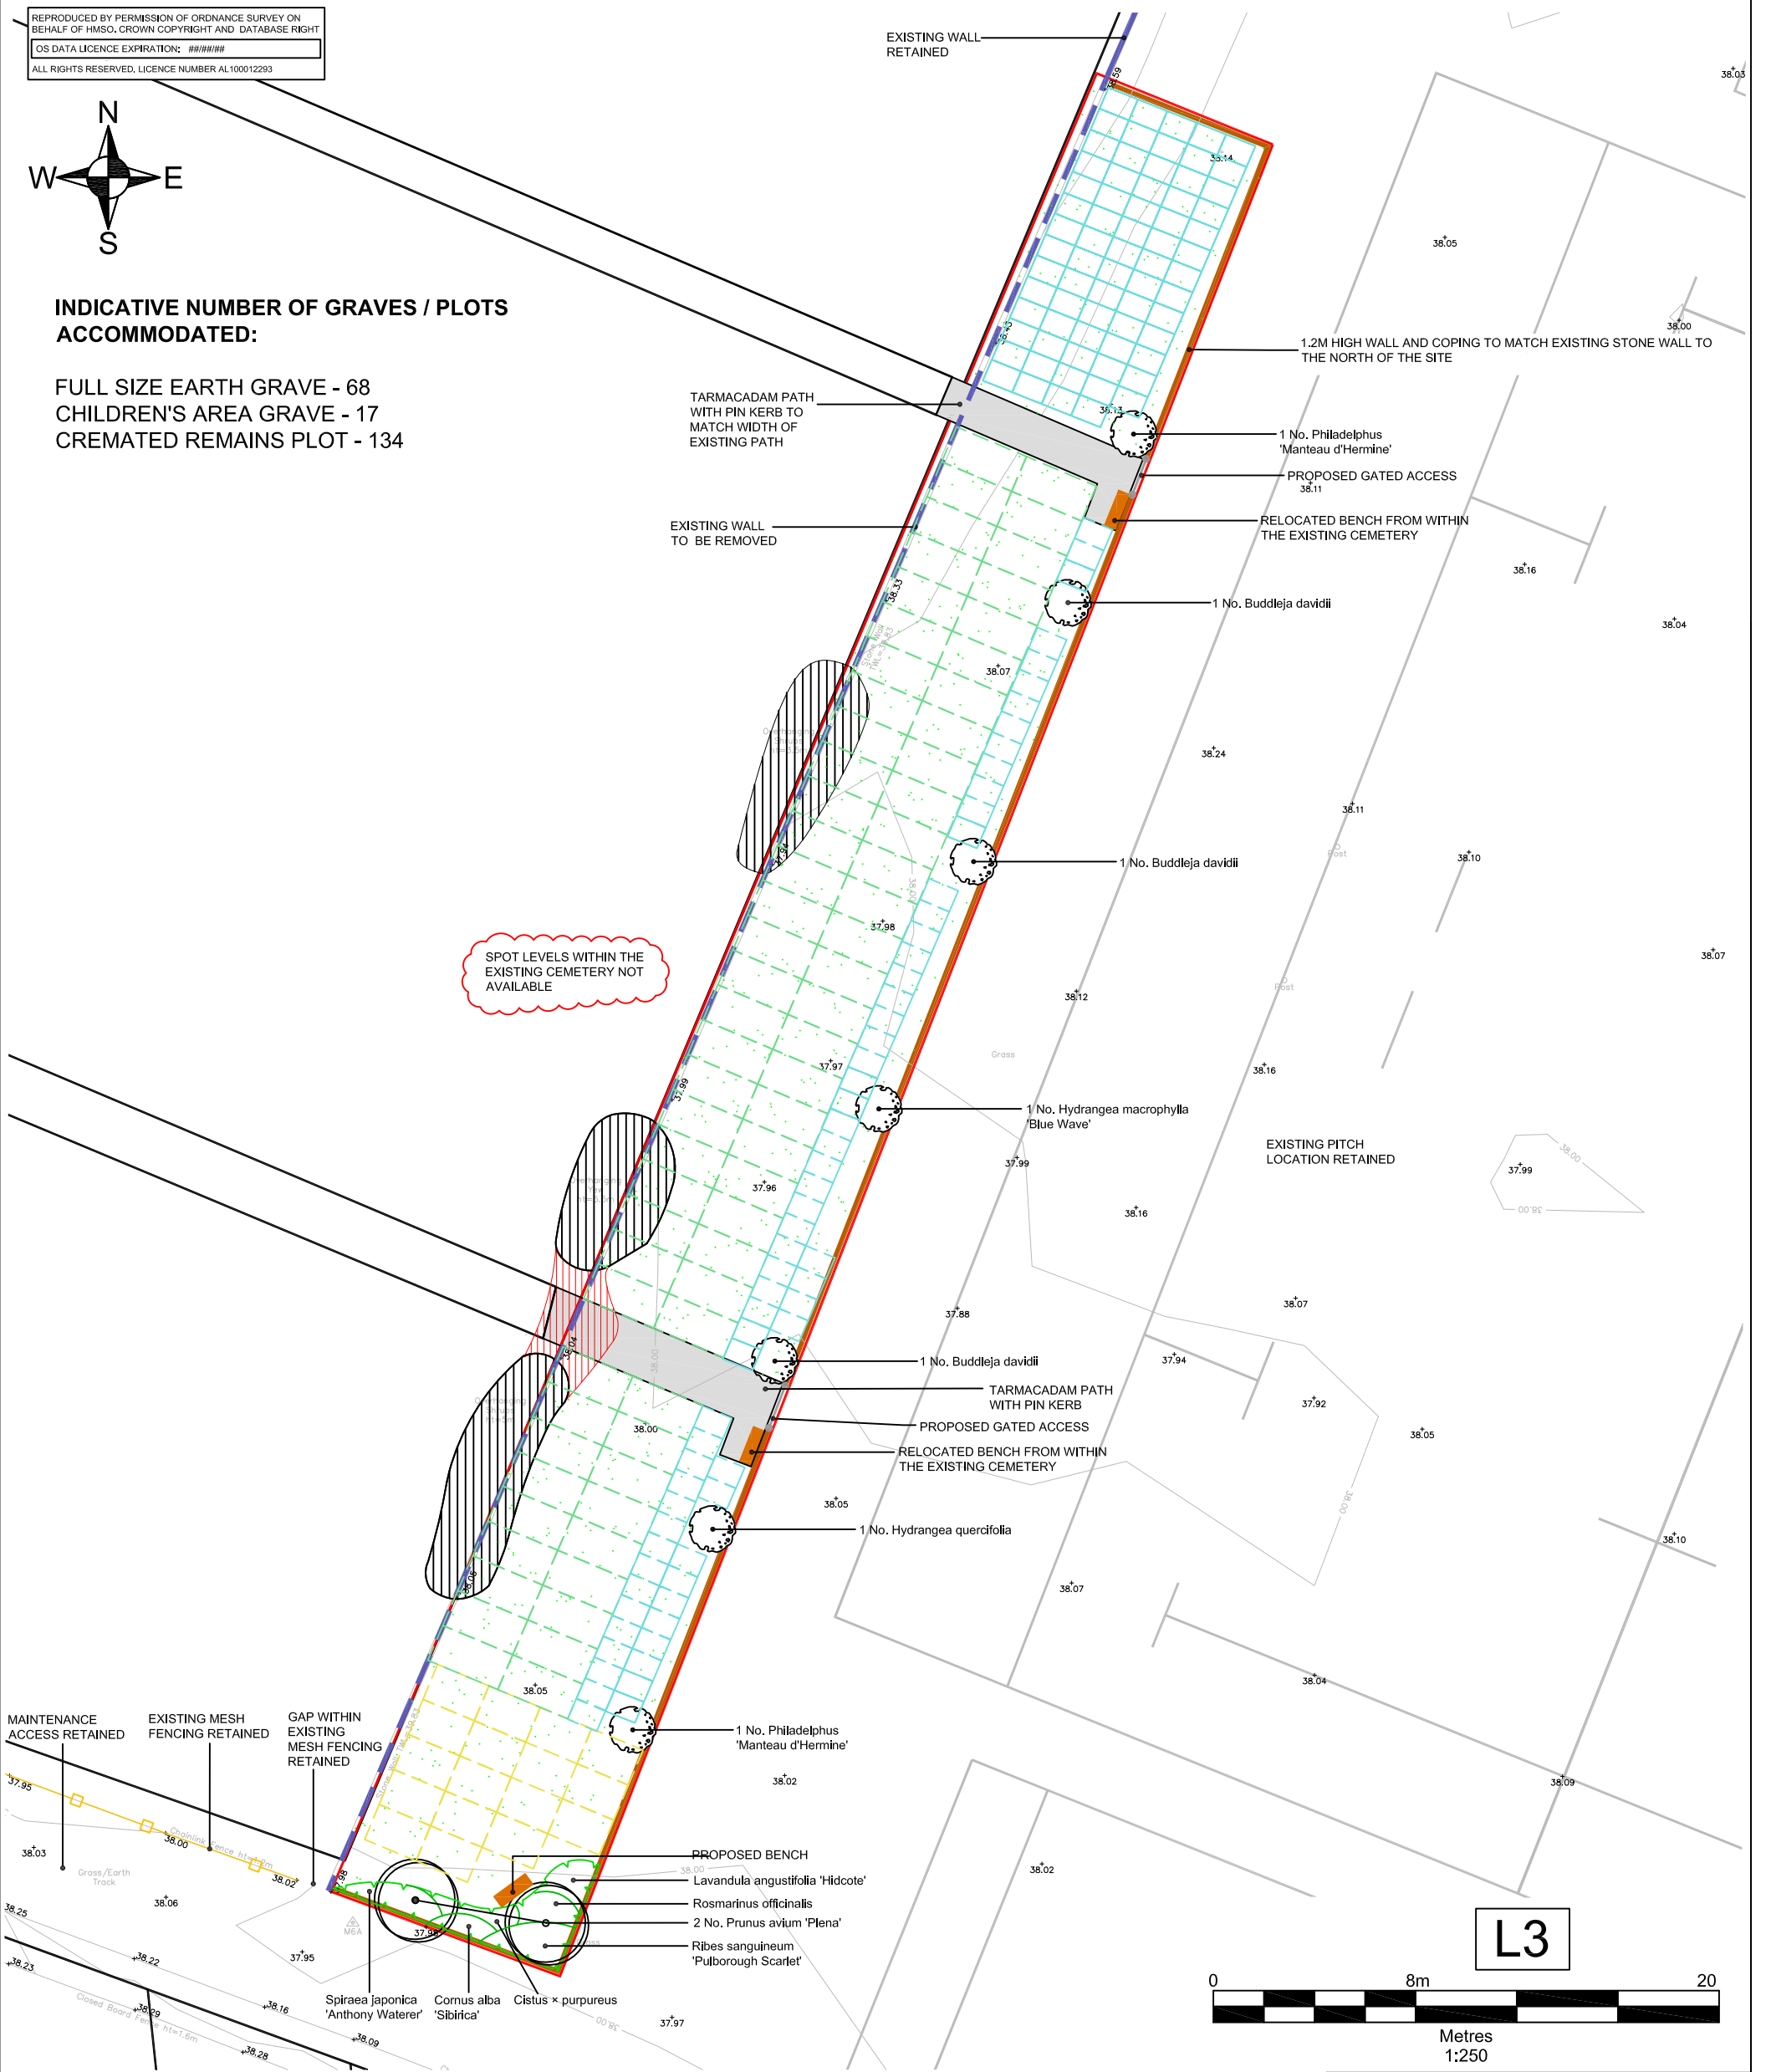

LEGEND

	SITE BOUNDARY		PROPOSED 1.2M HIGH WALL (SEE IMAGE ABOVE)
	EXISTING SPOT LEVELS		PROPOSED GATE
	EXISTING VEGETATION RETAINED		EXISTING CONCRETE WALL RETAINED
	VEGETATION TO BE REMOVED		EXISTING CONCRETE WALL TO BE REMOVED
	PROPOSED FEATURE SHRUB		EXISTING MESH FENCING TO BE RETAINED
	PROPOSED TREE		PROPOSED / RELOCATED BENCH
	PROPOSED ORNAMENTAL SHRUBS		INDICATIVE LOCATION OF BURIAL PLOT (FULL SIZE EARTH GRAVE - 3 X 1.5M DIMENSION)
	PROPOSED AREA TO BE SEEDED / TURFED		INDICATIVE LOCATION OF BURIAL PLOT (CHILDREN'S AREA GRAVE - 2.2 X 1.5M DIMENSION)
			INDICATIVE LOCATION OF BURIAL PLOT (CREMATED REMAINS PLOT - 1.25 X 0.9M DIMENSION)

PLANT SCHEDULE

Trees				
Botanical Name	Girth/Dia. cm	Root Zone	Specification	
Prunus avium 'Plena'	10-12	RB	2x; SS; RB; clear stem 175-200cm; 4 brks	

Specimens				
Botanical Name	Height cm	Root Zone	Specification	
Buddleja davidii	60-80	5L	Branched; 5 brks	
Hydrangea macrophylla 'Blue Wave'	60-80	10L	Branched; 7 brks	
Hydrangea quercifolia	40-60	7.5L	Branched; 4 brks	
Philadelphus 'Manteau d'Hermine'	40-60	10L	Branched; 7 brks	

Shrubs				
Botanical Name	Height cm	Root Zone	Specification	Density / m²
Cistus x purpureus	30-40	3L	Bushy; 4 brks	3
Cornus alba 'Sibirica'	40-60	3L	Branched; 3 brks	2
Lavandula angustifolia 'Hidcote'	20-30	5L	Bushy; 7 brks	6
Ribes sanguineum 'Pulborough Scarlet'	40-60	2L	Branched; 3 brks	3
Rosmarinus officinalis	20-30	2L	Bushy; 3 brks	4
Spiraea japonica 'Anthony Waterer'	30-40	3L	Branched; 6 brks	4

DRAFT

LANGFORD LODGE
 109 PEMBROKE ROAD
 CLIFTON, BRISTOL
 BS8 3EU
 T: 01179 064280
 F: 01173 179535
 www.slrconsulting.com

MELKSHAM

CEMETERY EXTENSION

LANDSCAPE PROPOSALS

00210.00026.16.005.1

Scale: 1:250@A3 Date: MAY 2015

00210.00026.16.005.1-Landscape Proposals.dwg