




TOTTENHAM HOUSE, WILTSHIRE

Site Boundary



BRITISH NATIONAL GRID

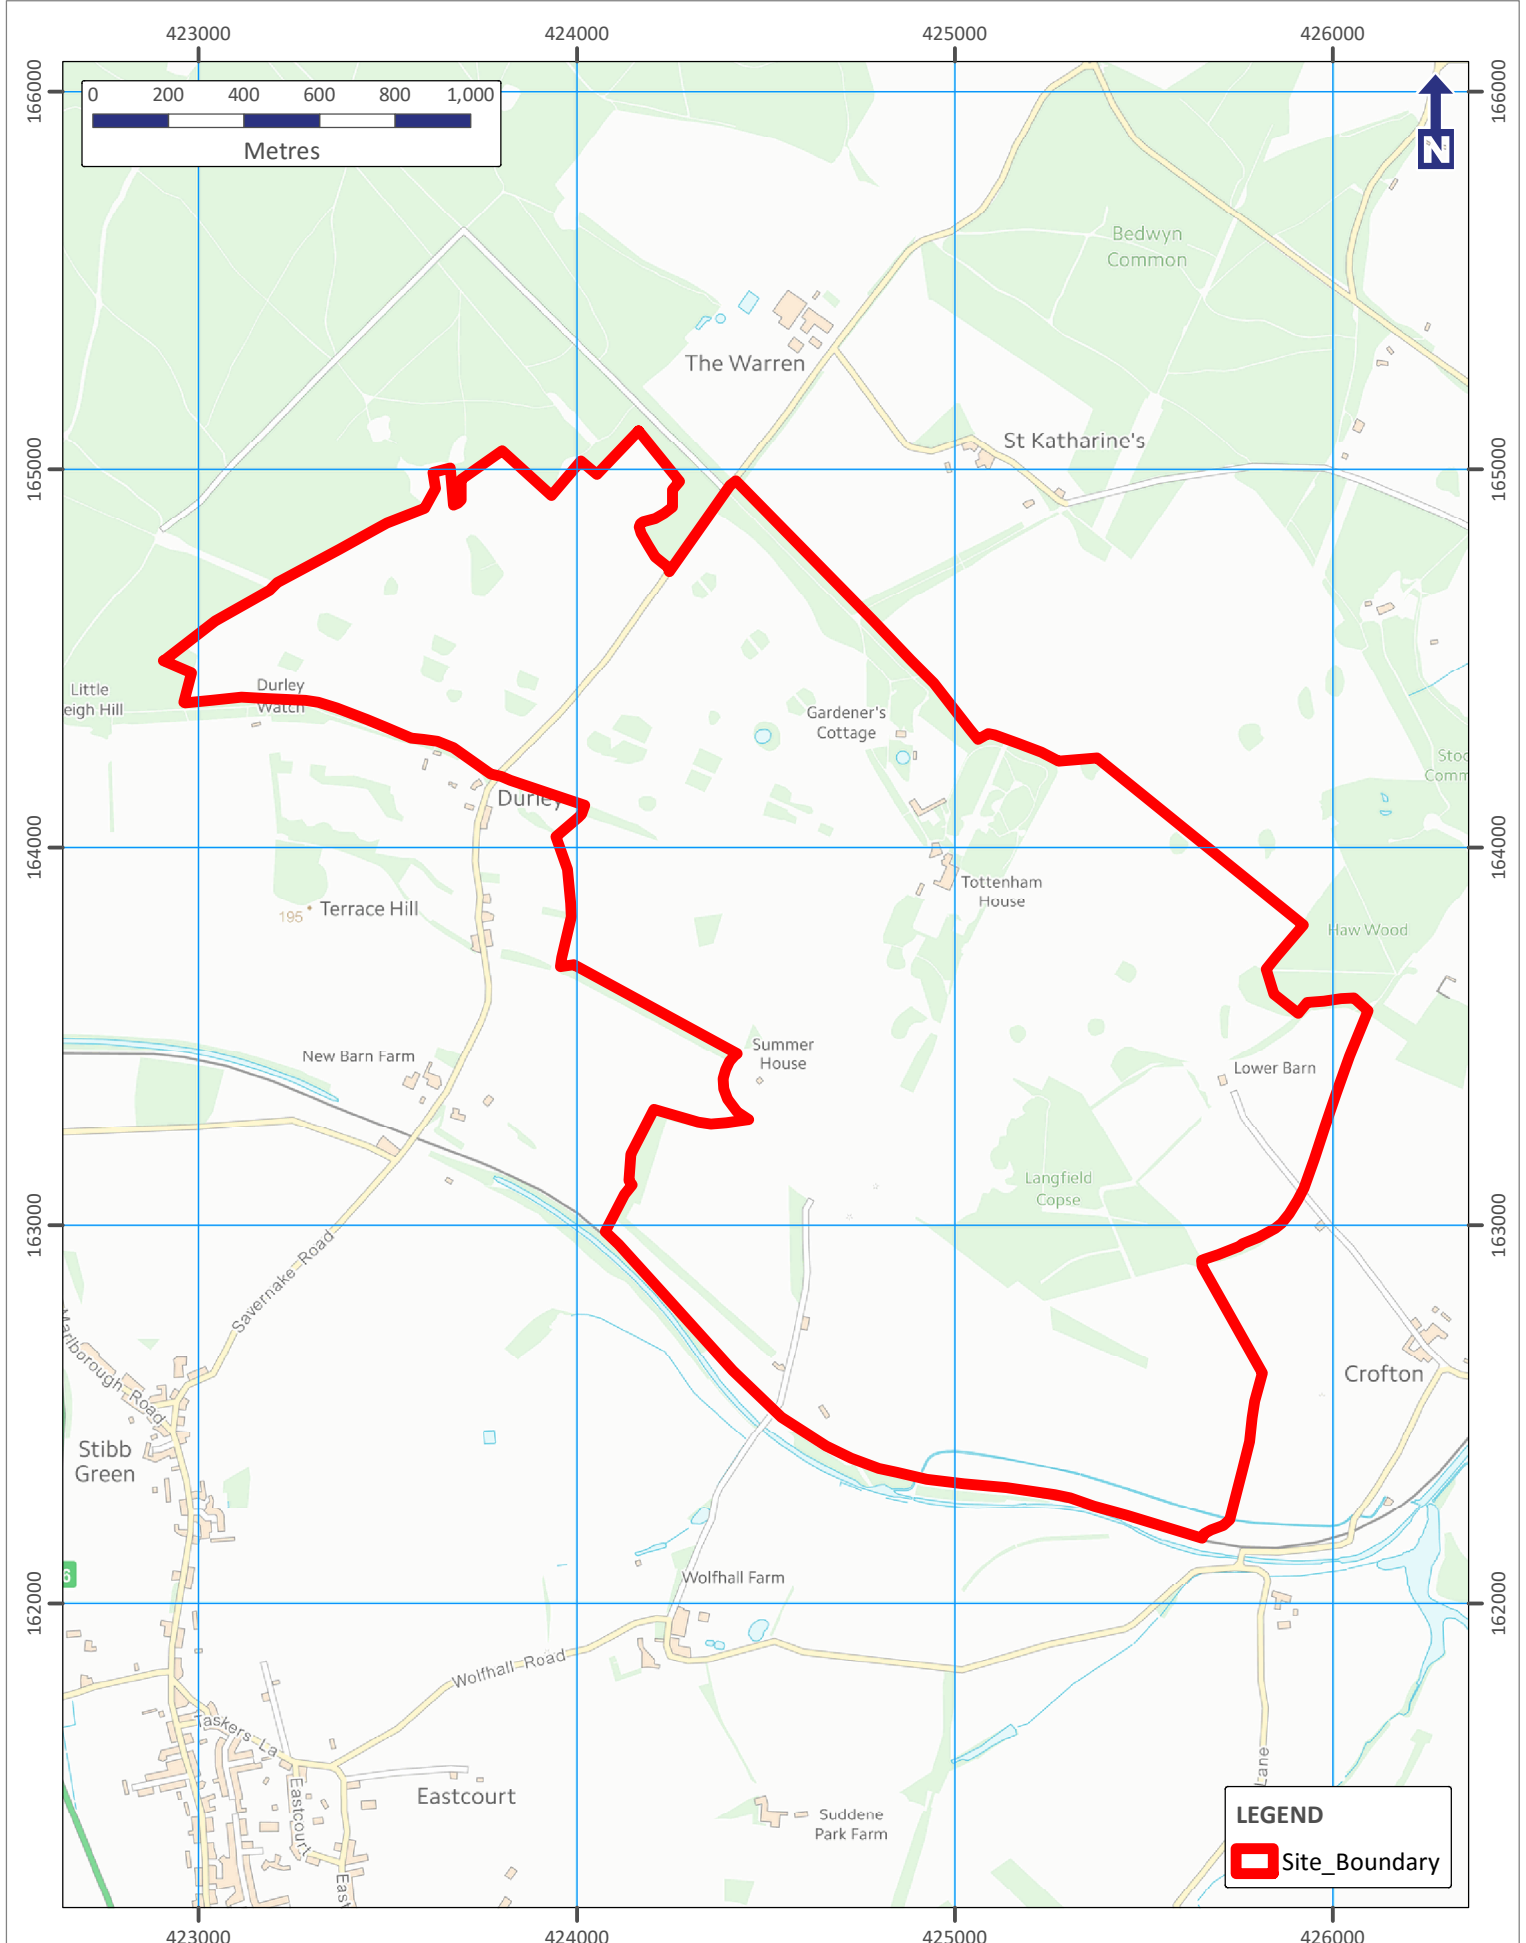

PROJECT NO. P5216	FIGURE NO. 2	DRAWN BY RG	CHECKED BY DR	DATE 05 April 2016	Contains Ordnance Survey data © Crown copyright and database right 2016	Produced by and Copyright to 6 Alpha Associates Ltd. Users noting any errors please notify 6 Alpha.
-----------------------------	------------------------	-----------------------	-------------------------	------------------------------	--	--