


**KEY:**

- EXISTING HIGHWAY BOUNDARY
- LAND BOUNDARY PROVIDED BY ENVIRONMENTAL AGENCY
- EXTENTS OF WORK
- EXISTING PAVED AREA TO BE OVERLAID / INLAID / PLANED OUT
- PROPOSED CARRIAGEWAY WIDENING NEW CONSTRUCTION
- PROPOSED CENTRAL RESERVE OR SPLITTER ISLAND
- PROPOSED KERB EDGE
- PROPOSED FOOTPATH EDGING
- EXISTING KERB
- PROPOSED TACTILE
- PROPOSED FOOTPATH
- PROPOSED TRAFFIC SIGN
- EXISTING SIGN TO BE RETAINED
- TRAFFIC SIGNAL POLE

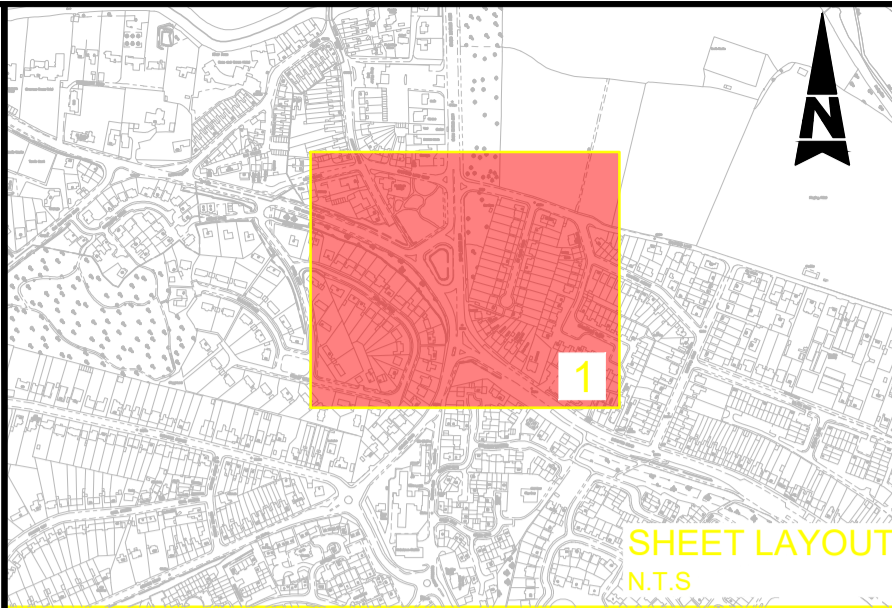

SHEET LAYOUT  
N.T.S.

**NOTES:**

1. DO NOT SCALE FROM THIS DRAWING.
2. ALL DIMENSIONS ARE IN METRES UNLESS OTHERWISE STATED.
3. THE HIGHWAY BOUNDARY SHOWN IS TENTATIVE, SHOULD BE VERIFIED AT SITE.
4. EXTENTS OF WORK ARE APPROXIMATE AND TO BE AGREED ON SITE WITH OVERSEEING ORGANISATION.
5. CONTRACTOR IS RESPONSIBLE FOR CO-ORDINATING UTILITY WORKS SUCH THAT THERE IS NO CLASH WITH OTHER ROAD WORKS.
6. FOR PROPOSED ROAD SIGNS REFER TO DRAWINGS NO. WHCC\_OS-ATK-HSN-HARNPRELIM-DR-CH-000001.
7. FOR PROPOSED ROAD MARKING REFER TO DRAWING NO. WHCC\_OS-ATK-HMK-HARNPRELIM-DR-CH-000001.
8. FOR PROPOSED KERB, FOOTWAY & PAVED AREAS PLAN REFER TO DRAWING NO. WHCC\_OS-ATK-HKF-HARNPRELIM-DR-CH-000001.
9. FOR PROPOSED PAVEMENT LAYOUT PLAN REFER TO DRAWING NO. WHCC\_OS-ATK-HPV-HARNPRELIM-DR-CH-000001.

**SAFETY, HEALTH AND ENVIRONMENTAL INFORMATION**

In addition to the hazards/risks normally associated with the types of work detailed on this drawing, note the following significant residual risks (Reference shall also be made to the design hazard log).

Construction  
 PRESENCE OF TAR IDENTIFIED, LIVE TRAFFIC, LIVE UTILITIES, PRESENCE OF SOIL CONTAMINATION, ASBESTOS AND BREAKING OF CONCRETE NOT KNOWN.  
 Maintenance / Cleaning  
 NONE

Use  
 NONE

Decommissioning / Demolition  
 NONE

Description	Status	Revision	Drawn	Checked	Reviewed	Authorised	Issue Date
PRELIMINARY DESIGN	S0	P01.2	---	---	---	---	---

Drawing Suitability	Status
WORK IN PROGRESS	S0

**ATKINS** 3rd Floor, County Gate  
 County Way  
 Trowbridge  
 Wiltshire  
 BA14 7FJ  
 Tel: +44 (0)1225 730360  
 Member of the SNC-Lavalin Group  
 Copyright © Atkins Limited (2019) www.atkinsglobal.com


**Wiltshire Council**  
 Where everybody matters

Project Title  
 5166446 Harnham Gytratory Prelim Design

Drawing Title  
 GENERAL ARRANGEMENT

Drawing Number  
 WHCC\_OS - ATK - HML -  
 HARNPRELIM - DR - CH - 000001

Original Size: A1	Scale: 1:500	Project Ref. No: 5166446	Sheet: 1 of 1	Rev: P01.2
-------------------	--------------	--------------------------	---------------	------------

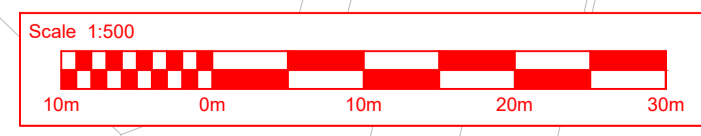

ance Survey material with the Survey on behalf of the Controller ry Office. © Crown copyright. n infringes Crown copyright and or civil proceedings.