

# Eastern Area Planning Committee

7<sup>th</sup> January 2021

**20/07424/FUL Rear Barn, Land at Devizes Road, Potterne, Devizes, SN10 5LN**  
Conversion and change of use from former storage building to single dwelling  
**Recommendation: Refuse**




Site Location Plan



Aerial Photography



# Site Location Plan

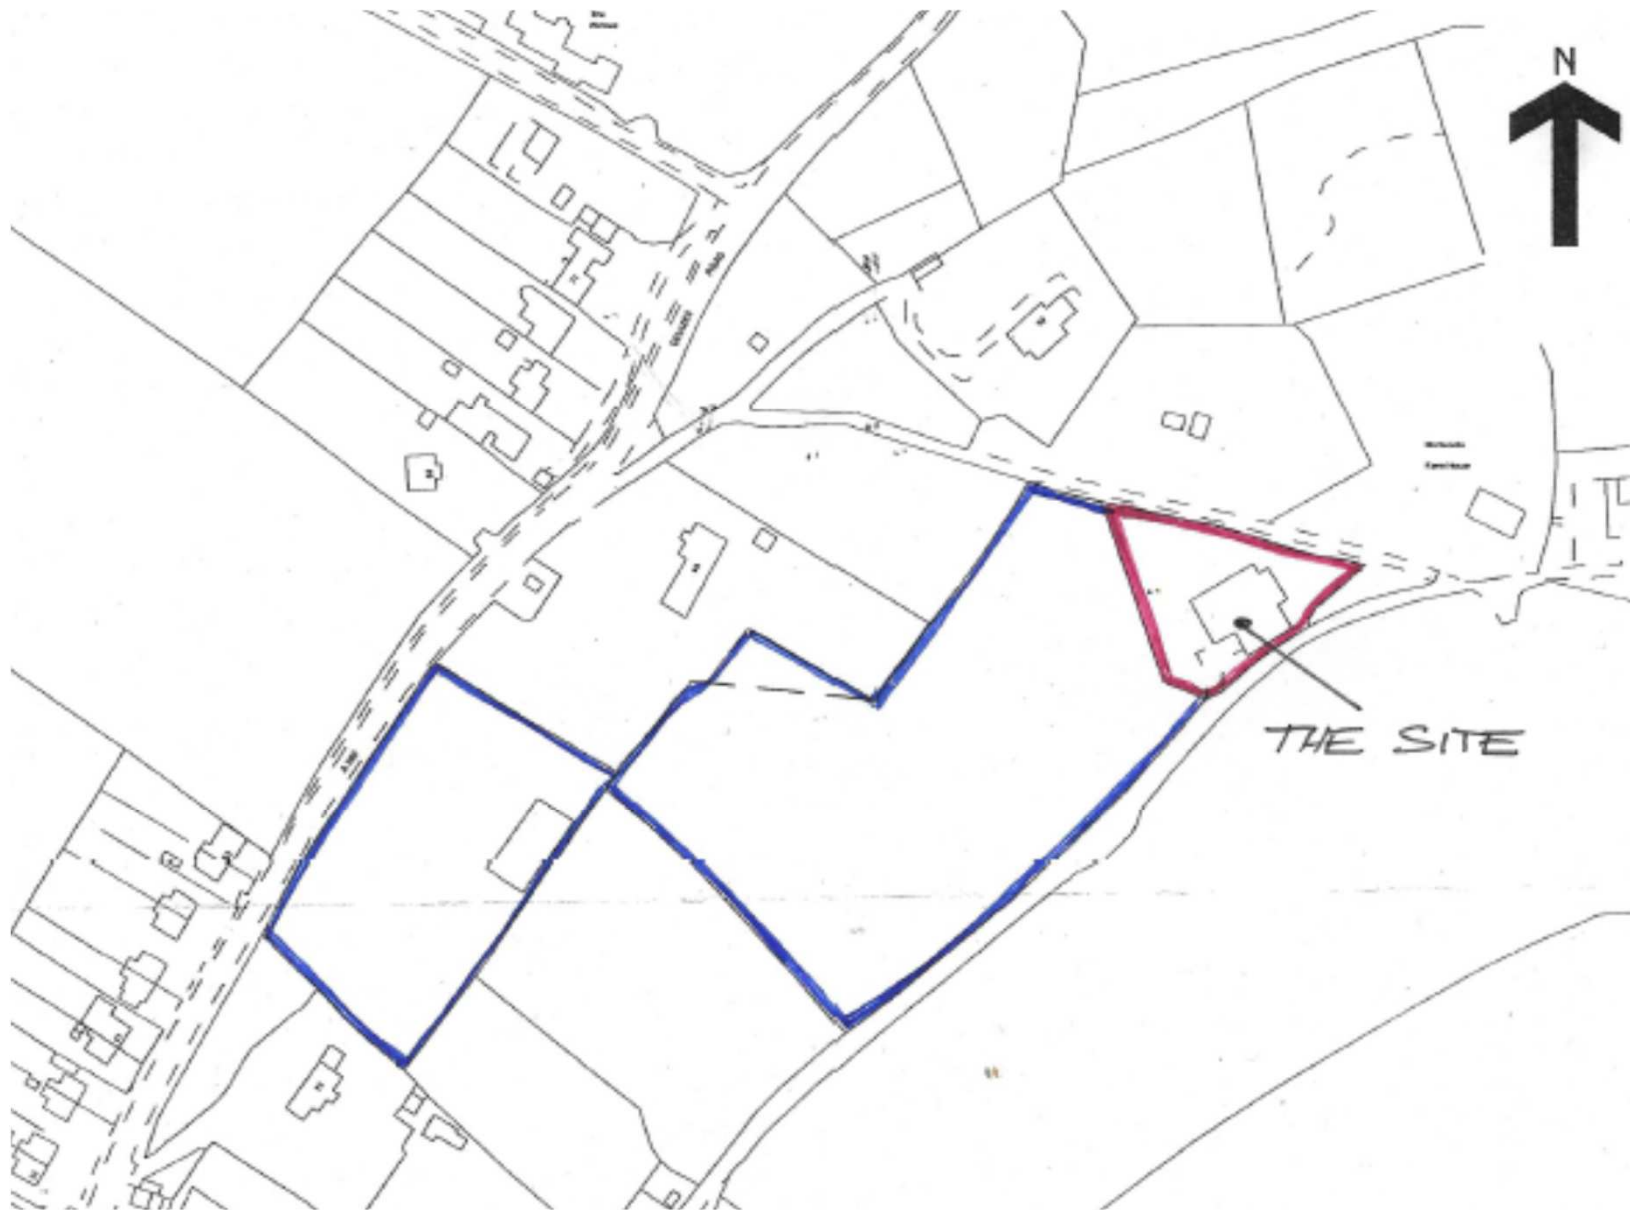



Proposed Site Plan

# South-east and South-west elevations





# North-west elevation



# North-east elevation



# Existing & Proposed Floor Plans

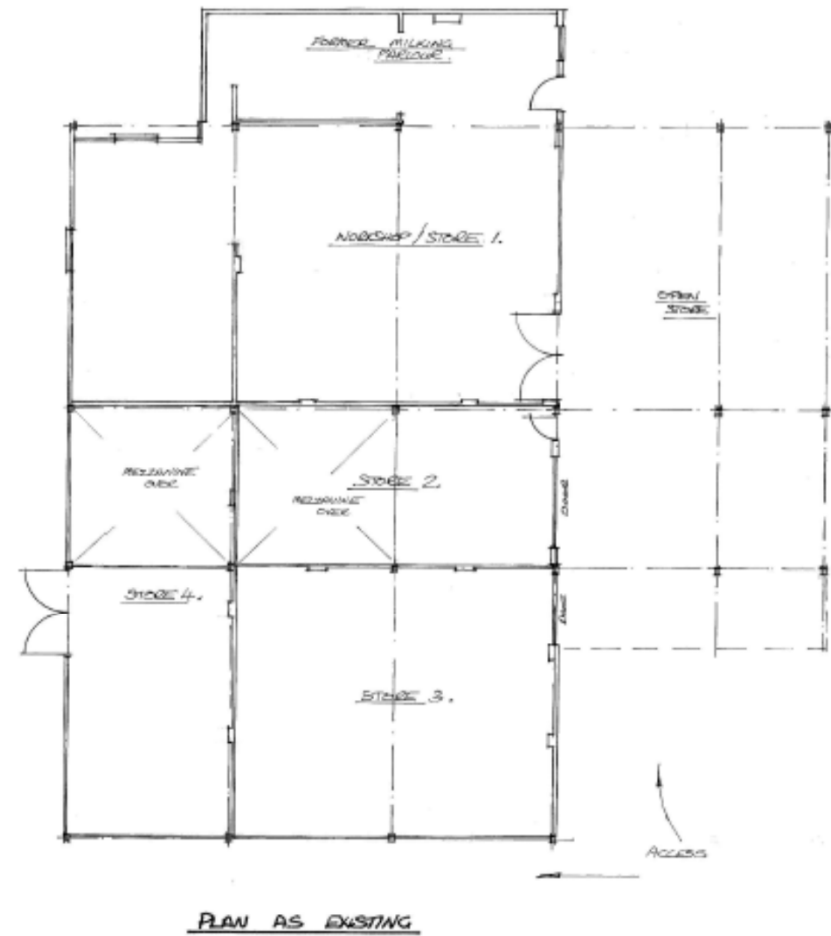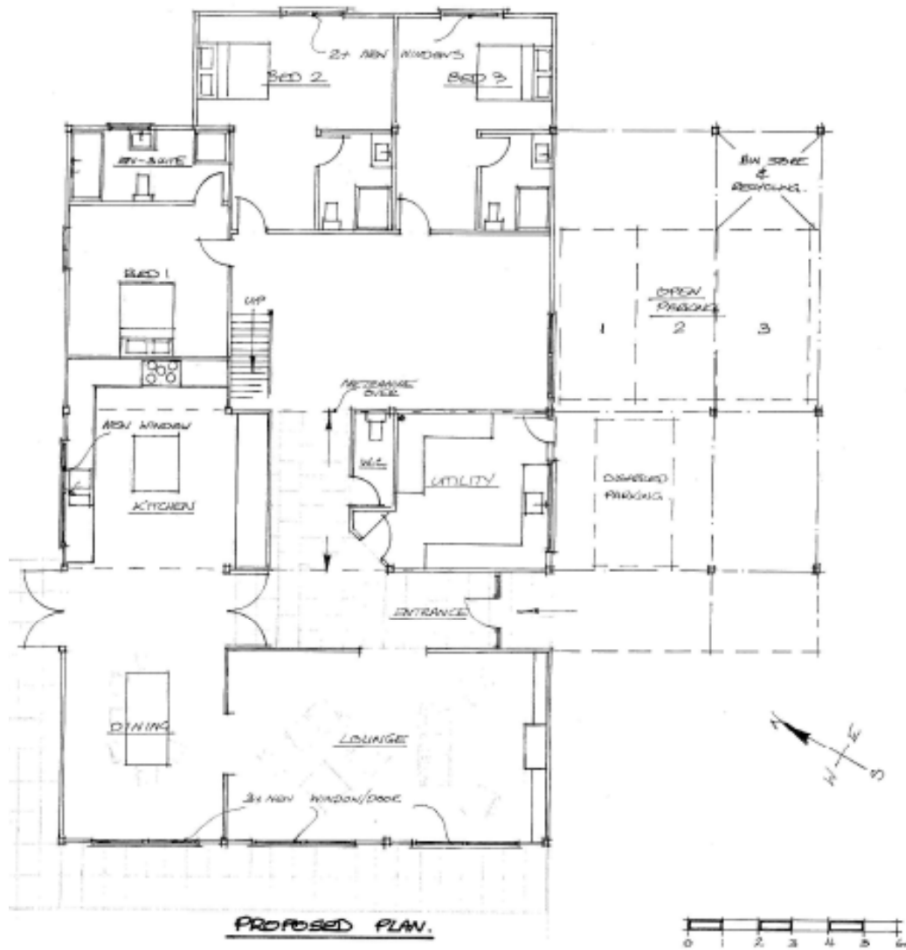




# Existing & Proposed Elevations




EXISTING SOUTH-EAST ELEVATION

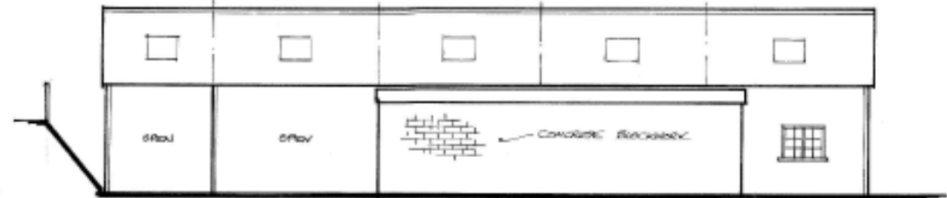


EXISTING NORTH-EAST ELEVATION



PROPOSED SOUTH-EAST ELEVATION

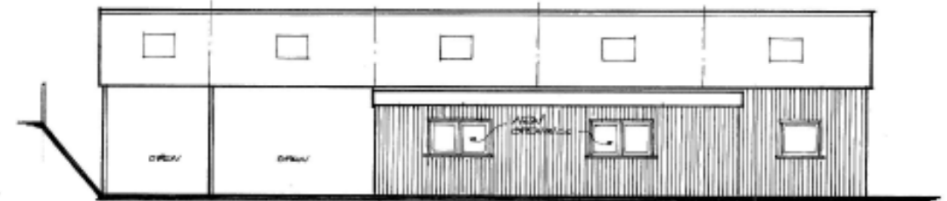

PROPOSED NORTH-EAST ELEVATION

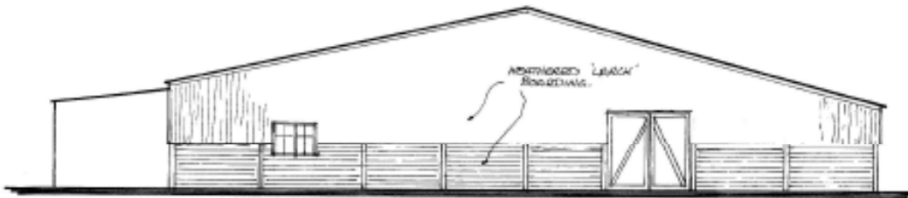

EXISTING NORTH-WEST ELEVATION




EXISTING SOUTH-WEST ELEVATION



PROPOSED NORTH-WEST ELEVATION

DARK GRAY ALUMINUM DOUBLE-GLAZED WINDOWS AT DOORS

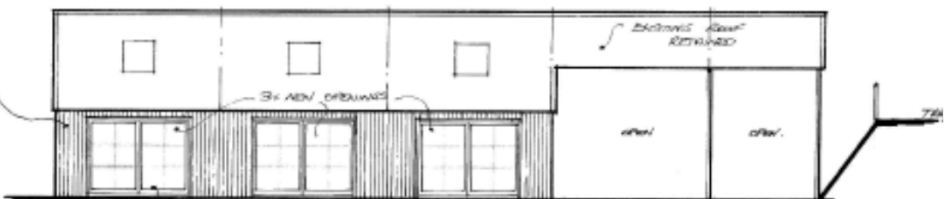


PROPOSED SOUTH-WEST ELEVATION

# Artists Impression





# Existing Photograph & Proposed Elevation Plan

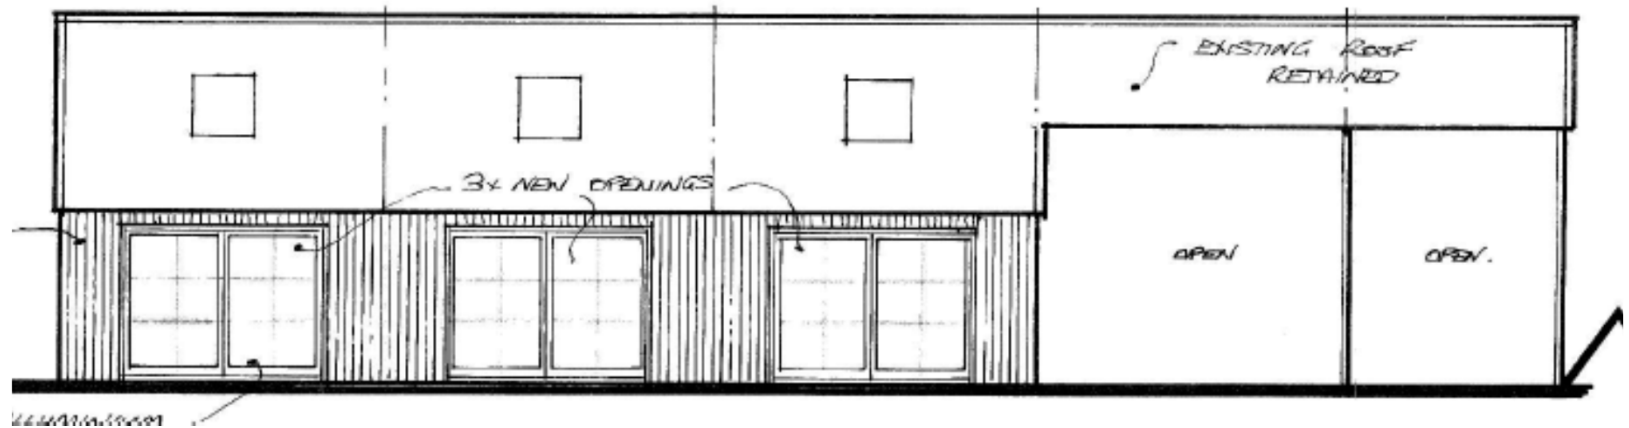

# Access from the A360 Devizes Road





2020. 9. 30 16:21

**20/09147/FUL Upper Farm, Wexcombe, Marlborough, SN8 3SQ**

Conversion of existing agricultural building into a C3 residential dwelling, together with associated residential curtilage, parking and landscaping, including the demolition and removal of two existing open sided barns within the site (resubmission of 20/02786/FUL)

**Recommendation: Refuse**



Site Location Plan



Aerial Photography



# Site Location Plan







# Proposed Site Plan



# Existing Elevations

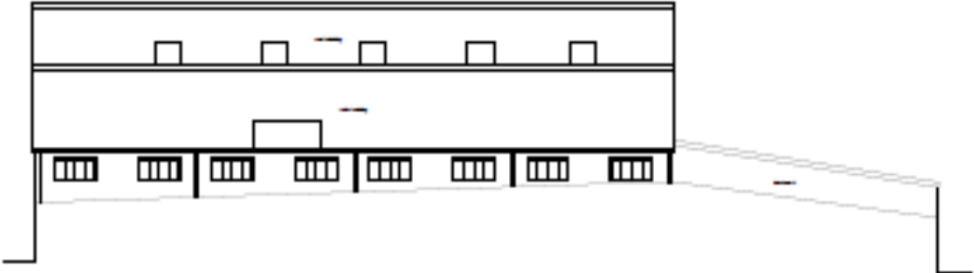


NORTH ELEVATION

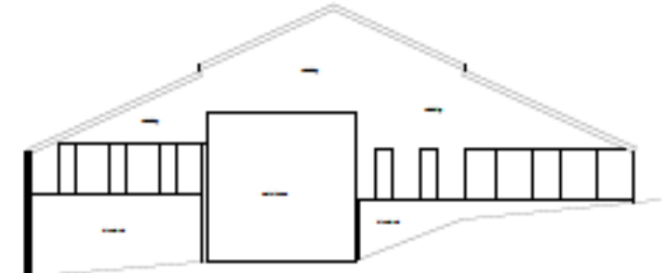

EAST ELEVATION



SOUTH ELEVATION

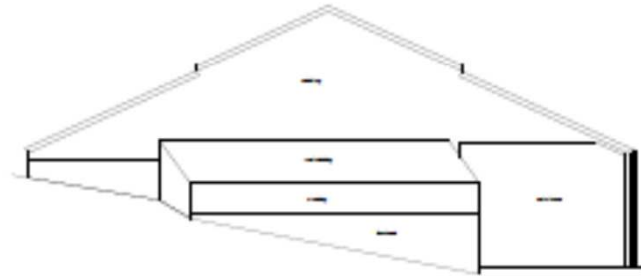

WEST ELEVATION

# Proposed Elevations



**South-West (Rear)**

1 : 100



**South-East (Courtyard)**

1 : 100

# Proposed Elevations



**North-East (Front)**

1 : 100



**North-West (Drive side)**

1 : 100



# Existing Photograph & Proposed Elevation





Existing  
Photograph  
&  
Proposed 3D  
Image





2020.11.26 15:15



2020.11.26 15:14



2020.11.26 15:15



# Eastern Area Planning Committee

7<sup>th</sup> January 2021