


Wiltshire Council

PL/2021/05198

Key View
Stoke Common Lane
Purton Stoke

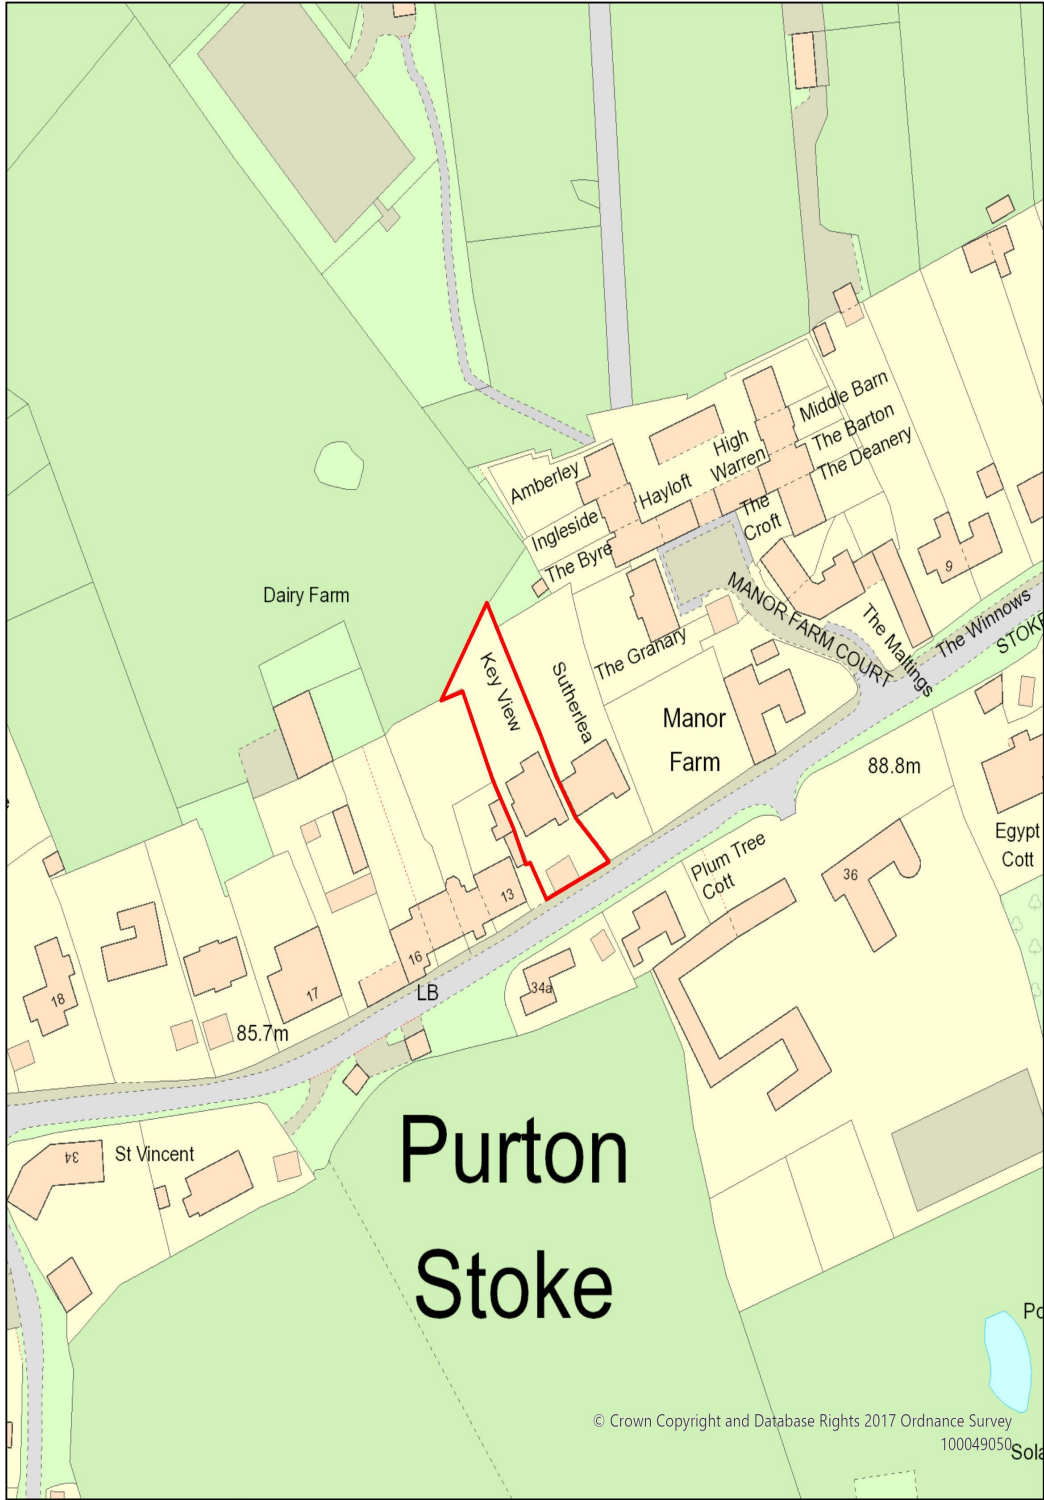

© Crown Copyright and Database Rights 2017 Ordnance Survey
100049050

1:1,250



409069E 190579N m

© Crown Copyright and Database Rights 2022 Ordnance Survey Licence No 100049050