


**Wiltshire Council**

PL/2021/05520

Unit 8 Atworth Business Park,  
Bath Road, Atworth, SN12 8SB

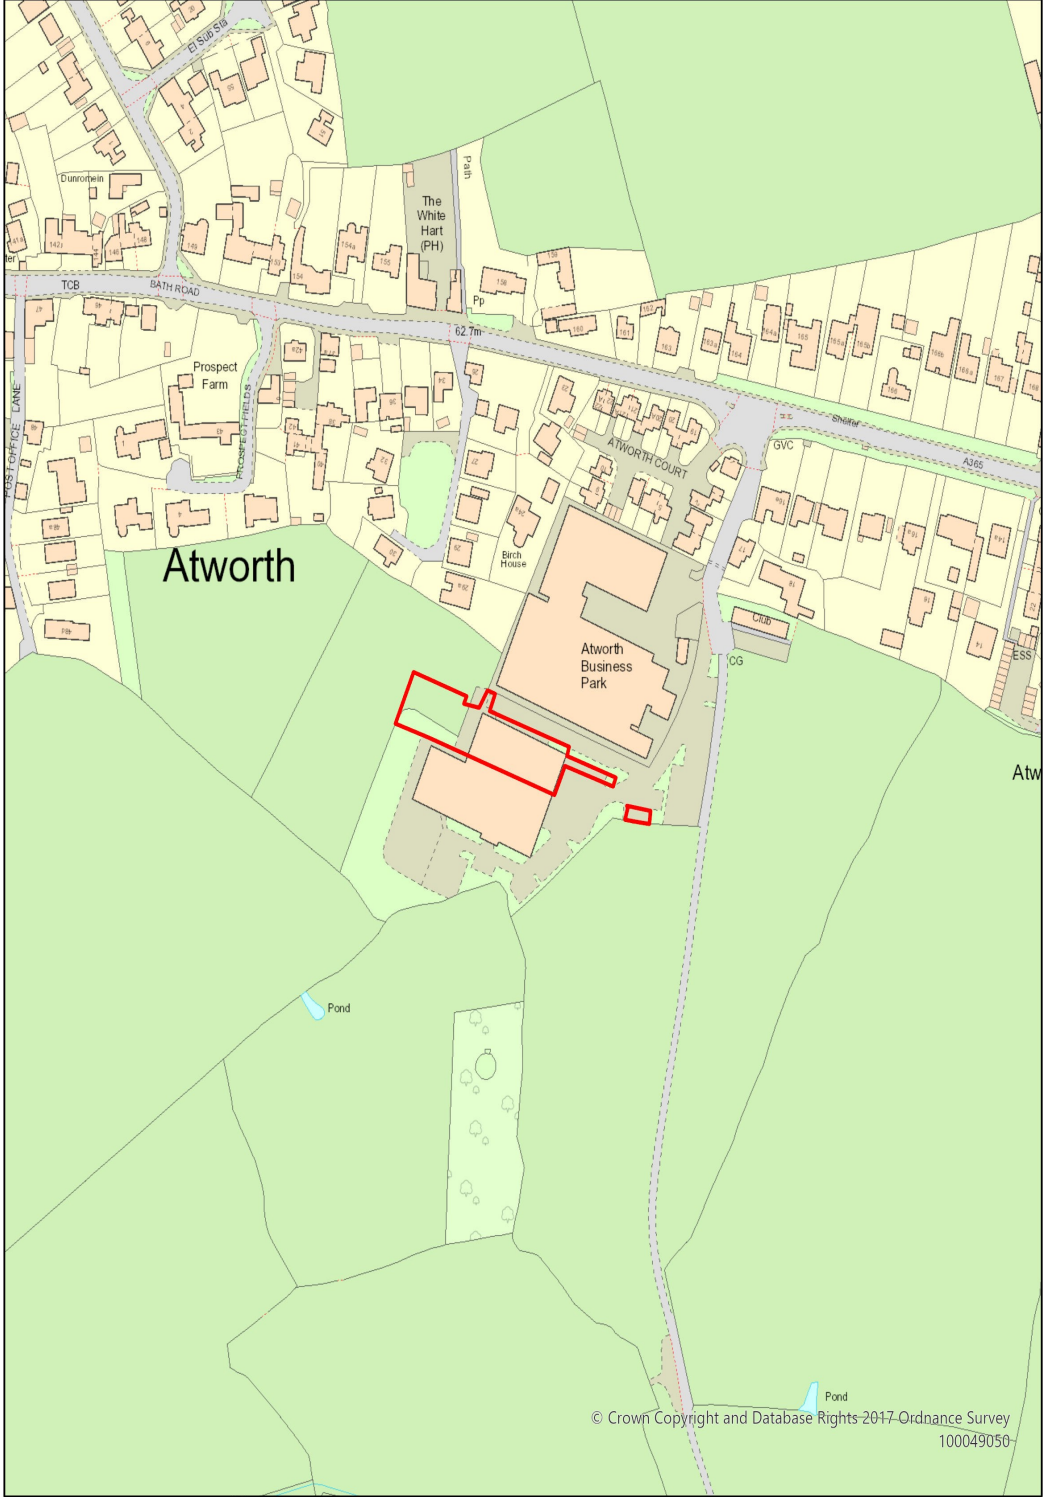

© Crown Copyright and Database Rights 2017-Ordnance Survey  
100049050

1:2,500



386796E 165775N m

© Crown Copyright and Database Rights 2022 Ordnance Survey Licence No 100049050