


Wiltshire Council

20/10860/FUL & 21/00267/LBC

The White Hart Hotel, St Johns Street, Salisbury, SP1 2SD

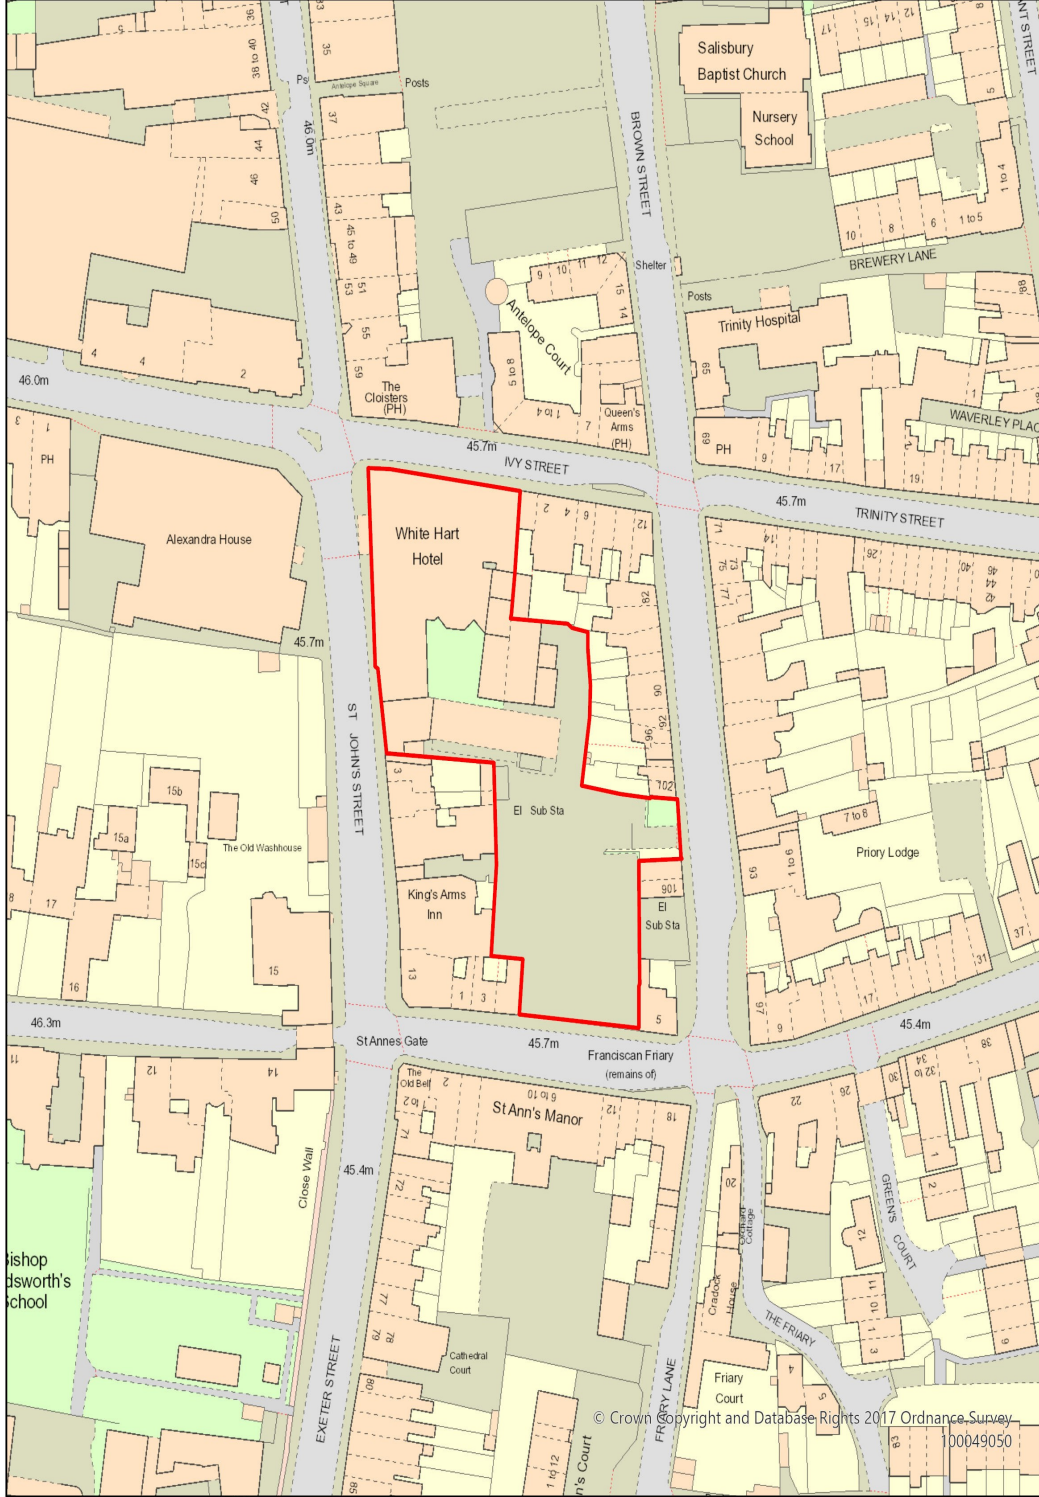

© Crown Copyright and Database Rights 2017 Ordnance Survey 100049050

1:1,250



414600E 129696N m

© Crown Copyright and Database Rights 2022 Ordnance Survey Licence No 100049050