


Wiltshire Council

PL/2021/09909

Ashton Street Centre, Ashton
Street, Trowbridge, Wilts, BA14
7ET

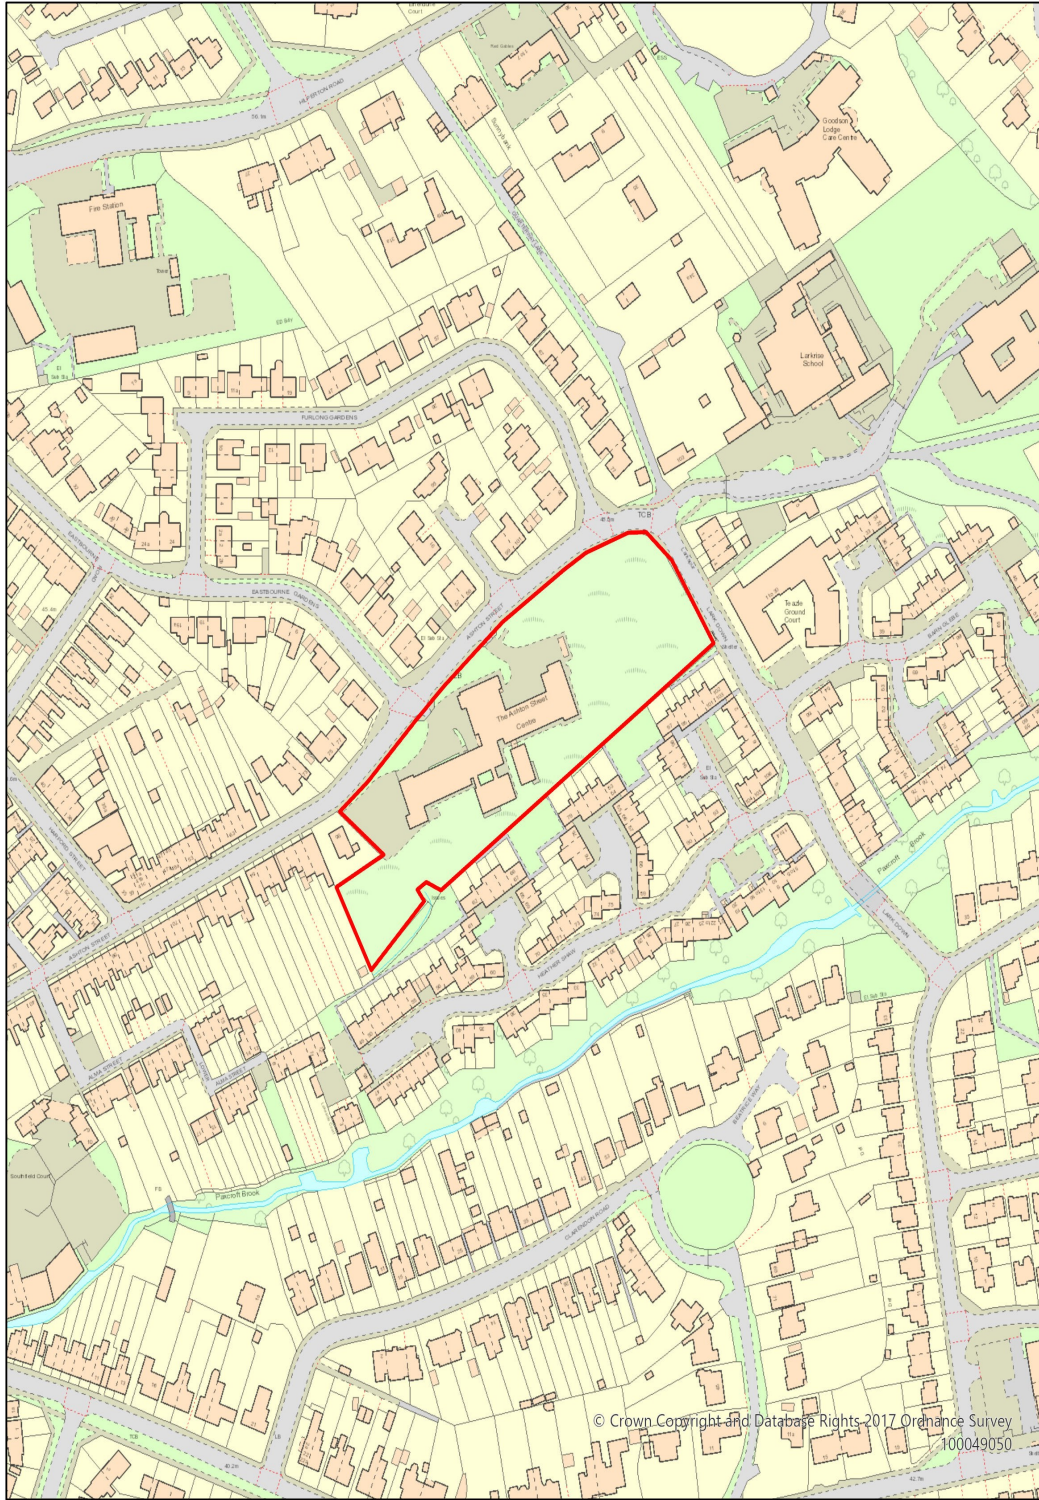

© Crown Copyright and Database Rights 2017 Ordnance Survey
100049050

1:2,500



386370E 158005N m

© Crown Copyright and Database Rights 2022 Ordnance Survey Licence No 100049050